

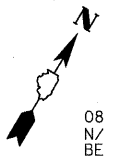
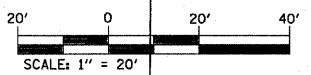


F.A. RTE.	SECTION	COUNTY	TOTAL SHEETS	SHEET NO.
9167	05-00207-00-PV	ST. CLAIR	89	11
STA. 50+00		TO STA. 56+00		
FED. ROAD DIST. NO. ILLINOIS FED. AID PROJECT				
08-20.0-417-012 N/F GERALD JR & AMY BACH				

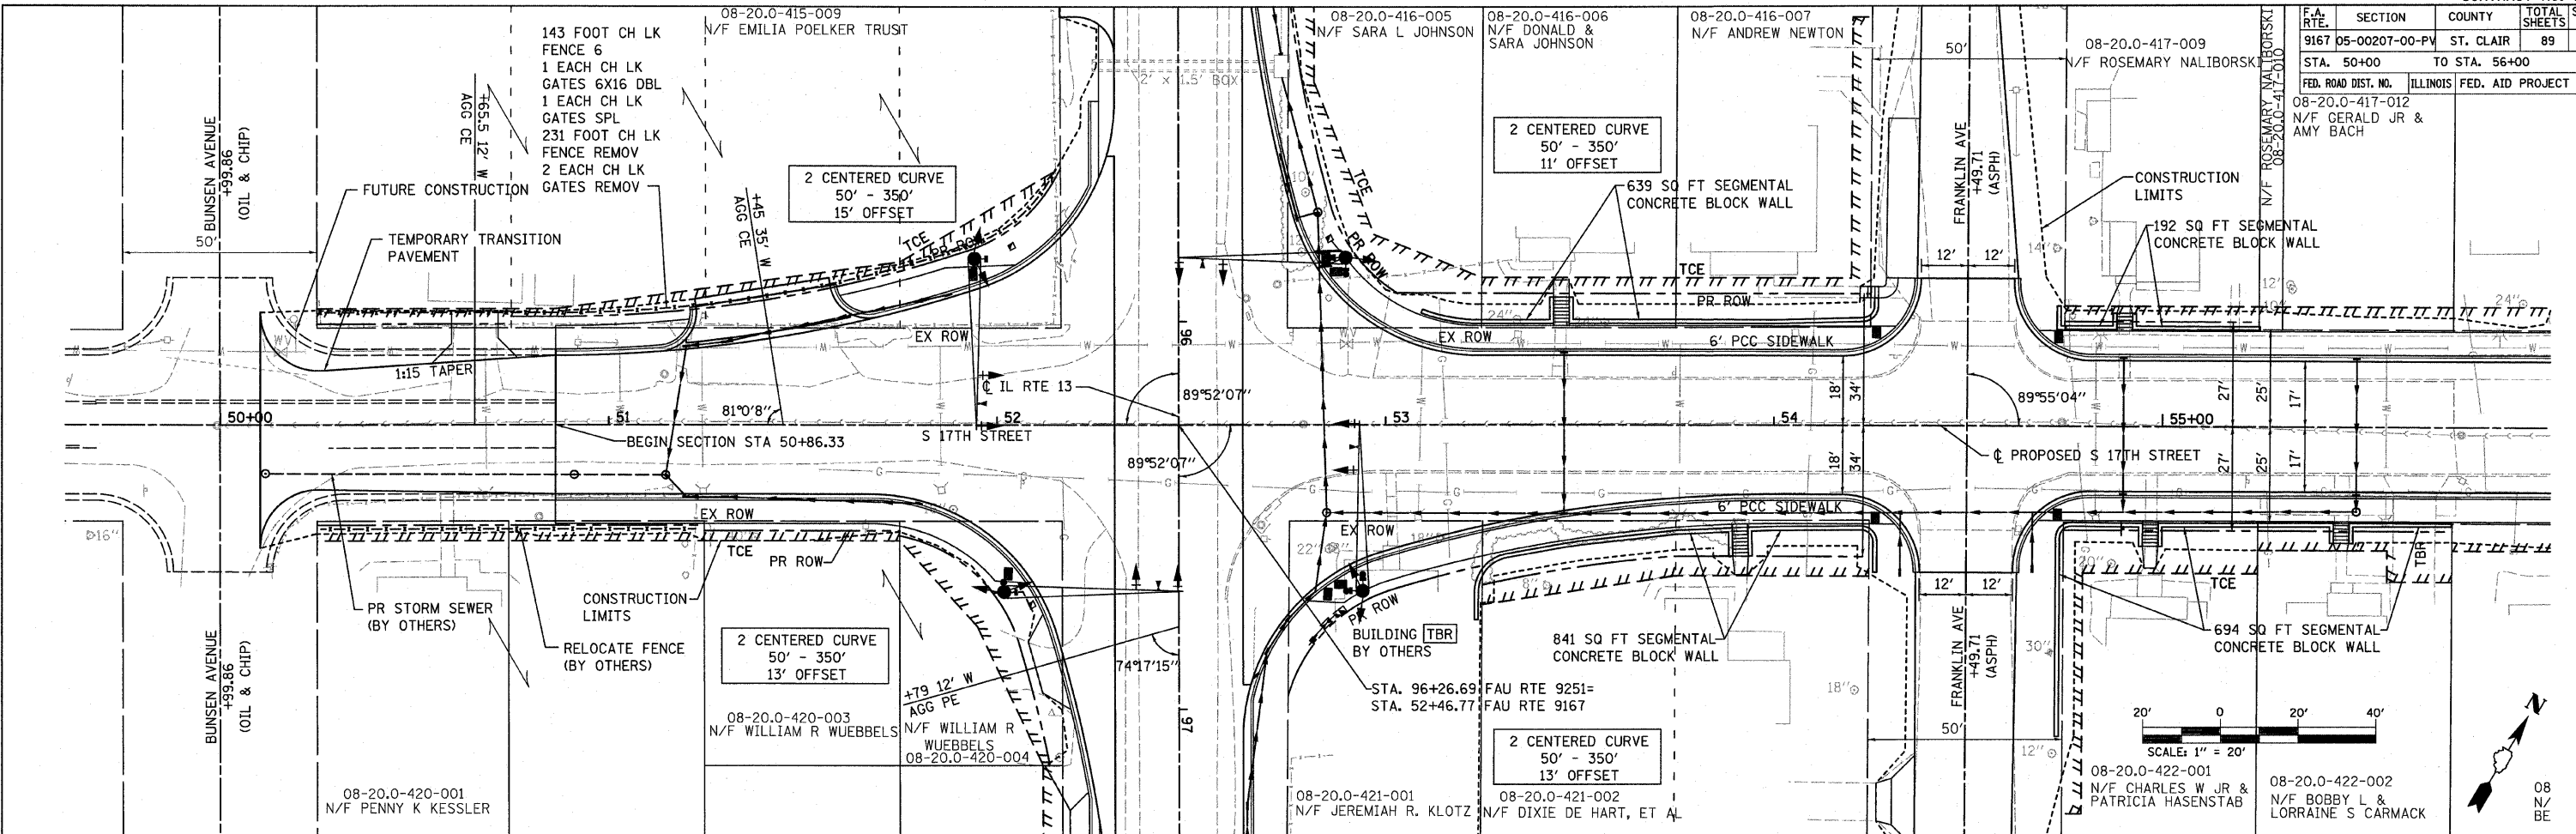

PLAN	DATE
REVISIONS	
NO.	
BY	
DATE	

PROFILE	DATE
REVISIONS	
NO.	
BY	
DATE	

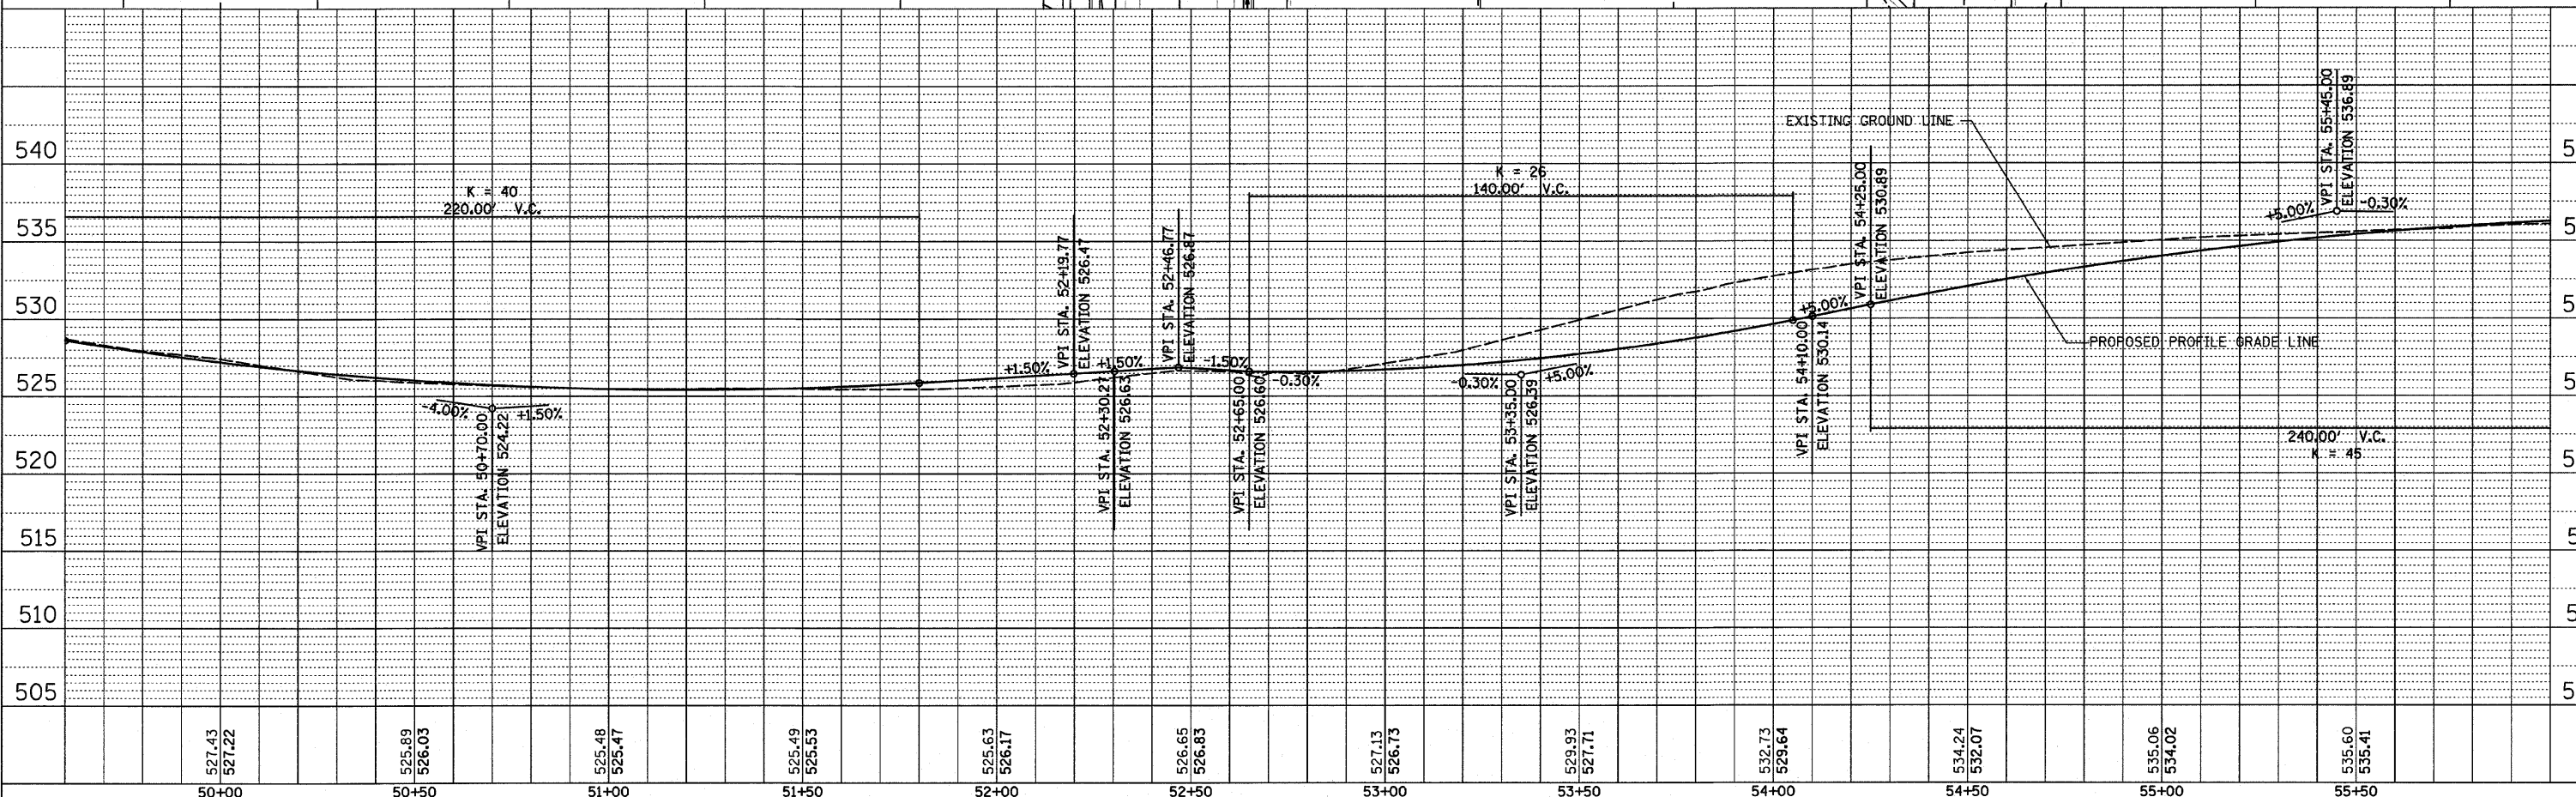

PLOT DATE = 9/6/2009  
 FILE NAME = H:\V\24942\Microstation\8\plan02.dgn  
 USER NAME = jrc