
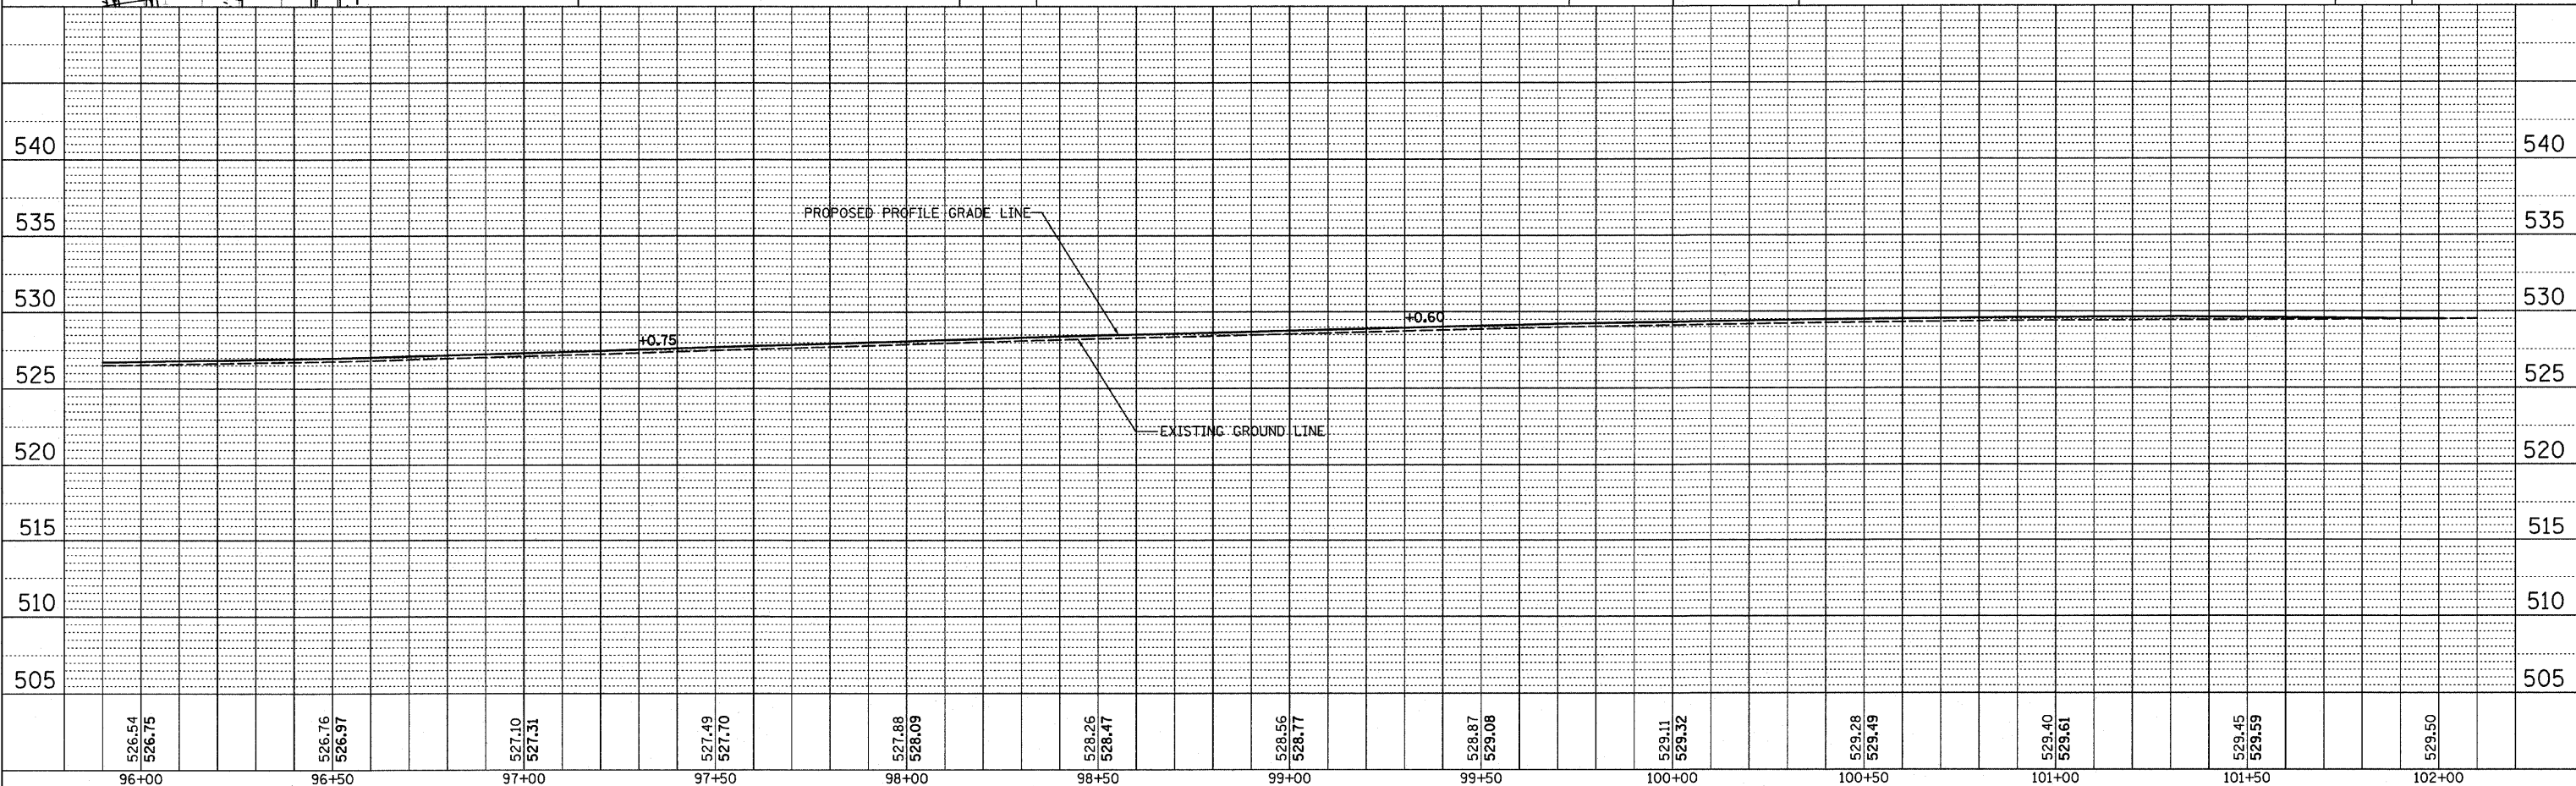


F.A. RTE.	SECTION	COUNTY	TOTAL SHEETS	SHEET NO.
9251	05-00207-00-PV	ST. CLAIR	89	16
STA. 96+00		TO STA. 102+00		
FED. ROAD DIST. NO.		ILLINOIS	FED. AID PROJECT	

PLAN	SURVEYED	BY	DATE
NO. _____	NO. _____	_____	____/____/____

PROFILE	SURVEYED	BY	DATE
NO. _____	NO. _____	_____	____/____/____

PLOT DATE = 9/16/2009  
 FILE NAME = H:\P\24642\Microstation\8\plan&2.dgn  
 USER NAME = 2280886 / JLN  
 USER NAME = JLN

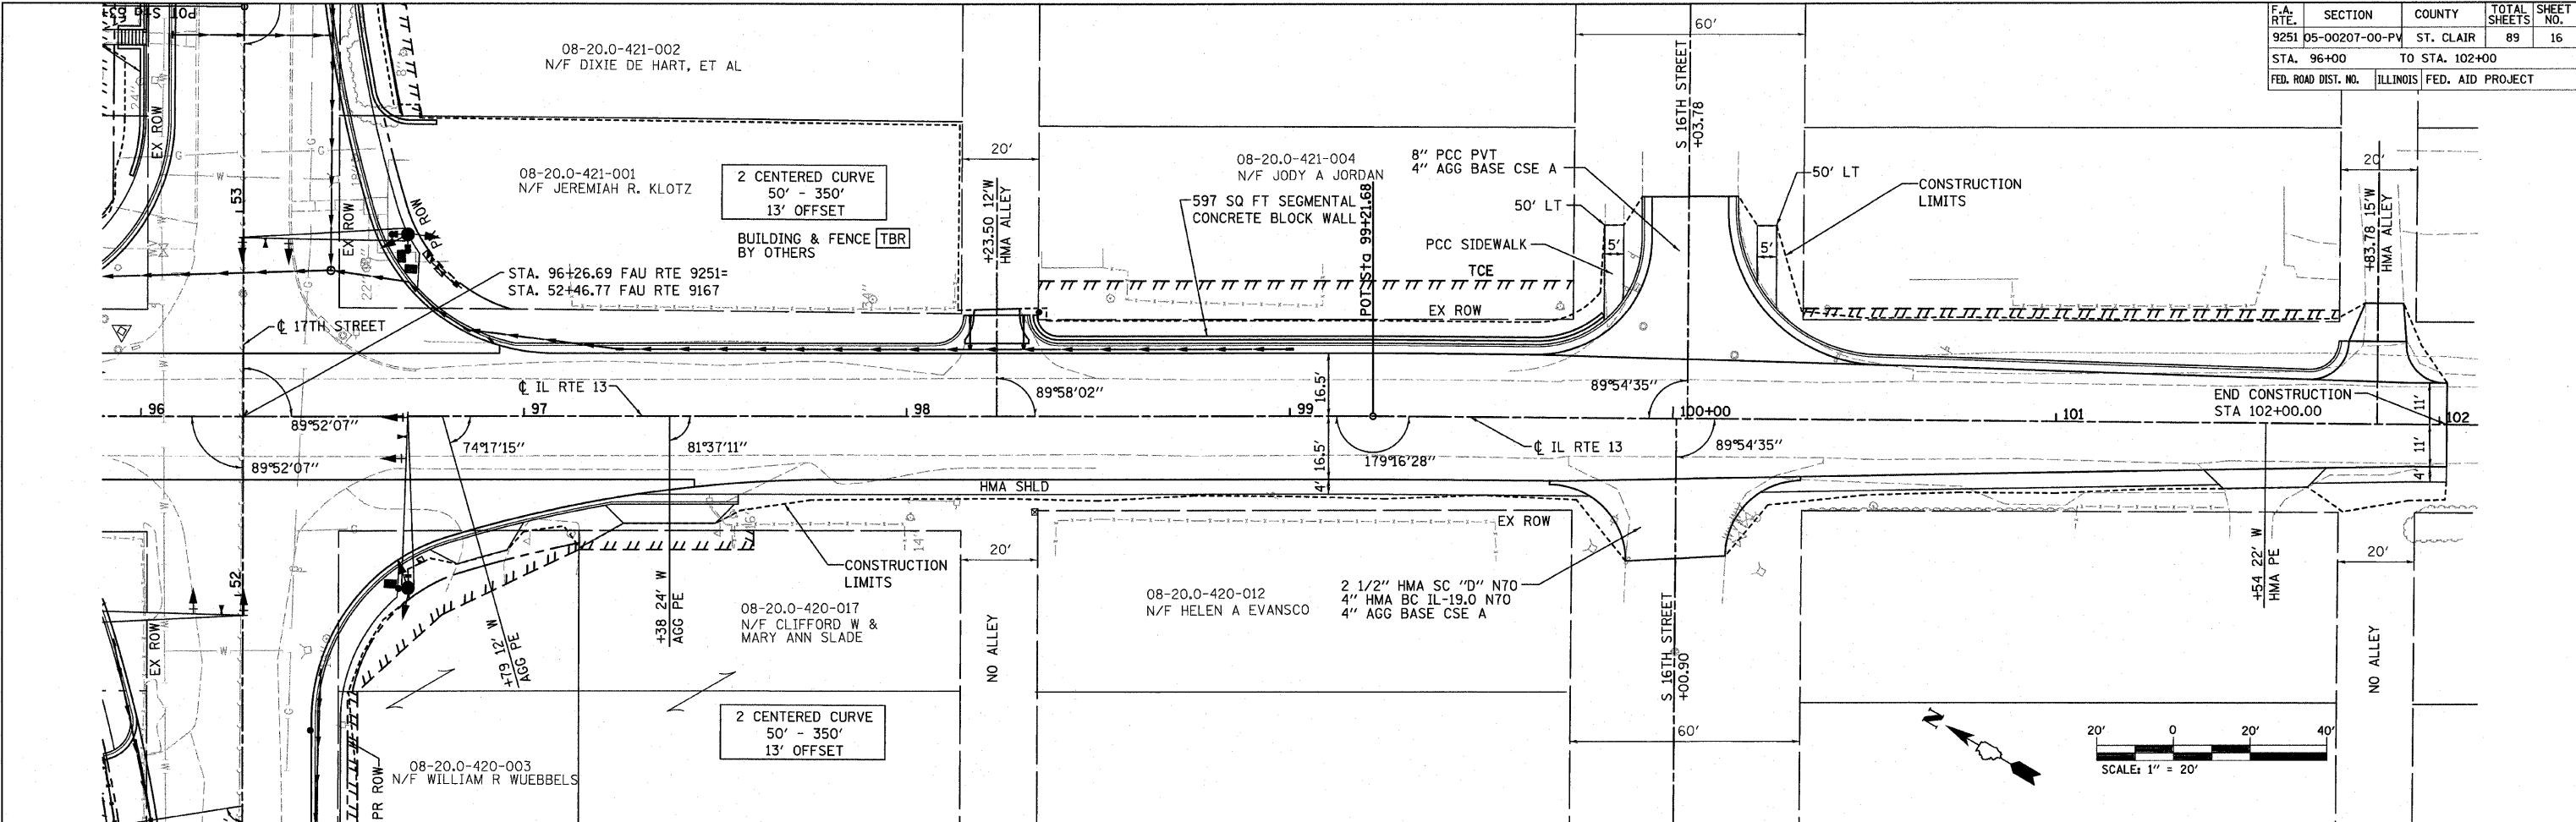

08-20.0-416-005  
SARA L. JOHNSON