
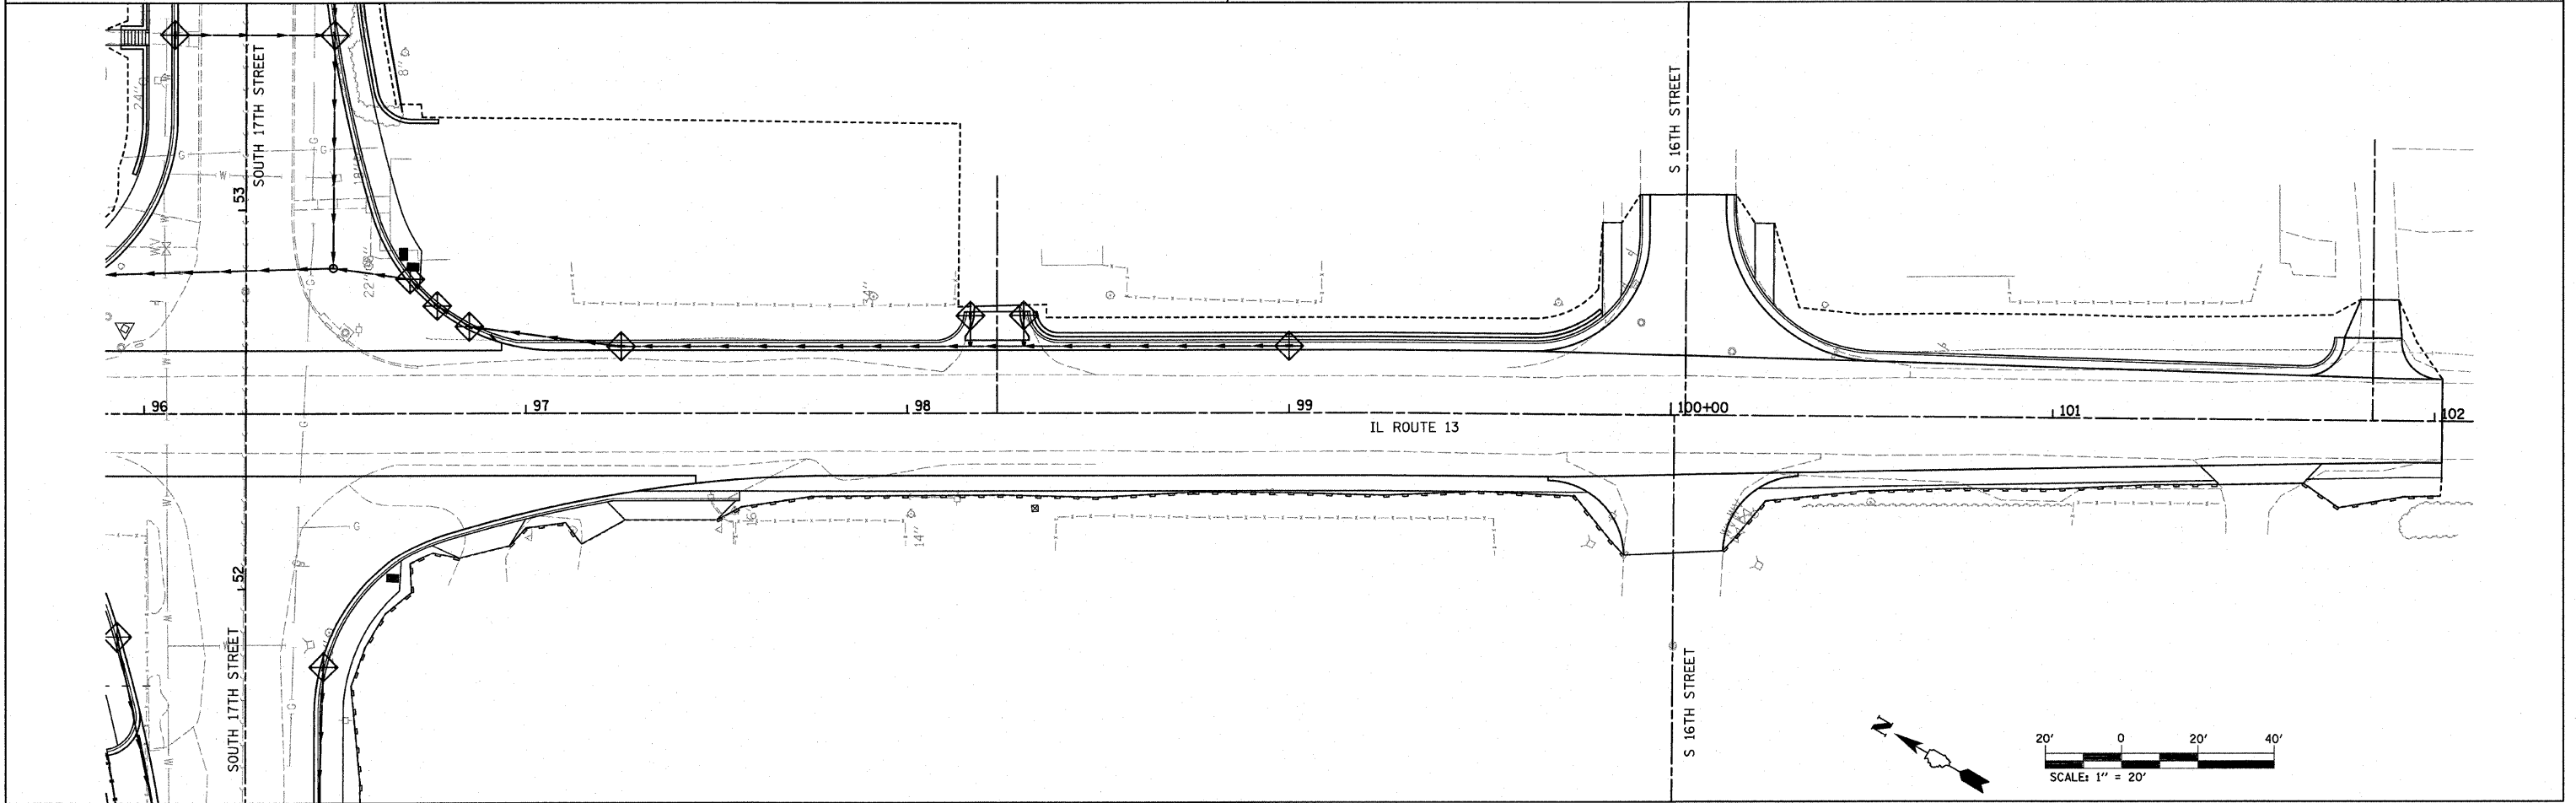


F.A. RTE.	SECTION	COUNTY	TOTAL SHEETS	SHEET NO.
9251	05-00207-00-PV	ST. CLAIR	89	21
STA.		TO STA.		
FED. ROAD DIST. NO.	ILLINOIS FED. AID PROJECT			

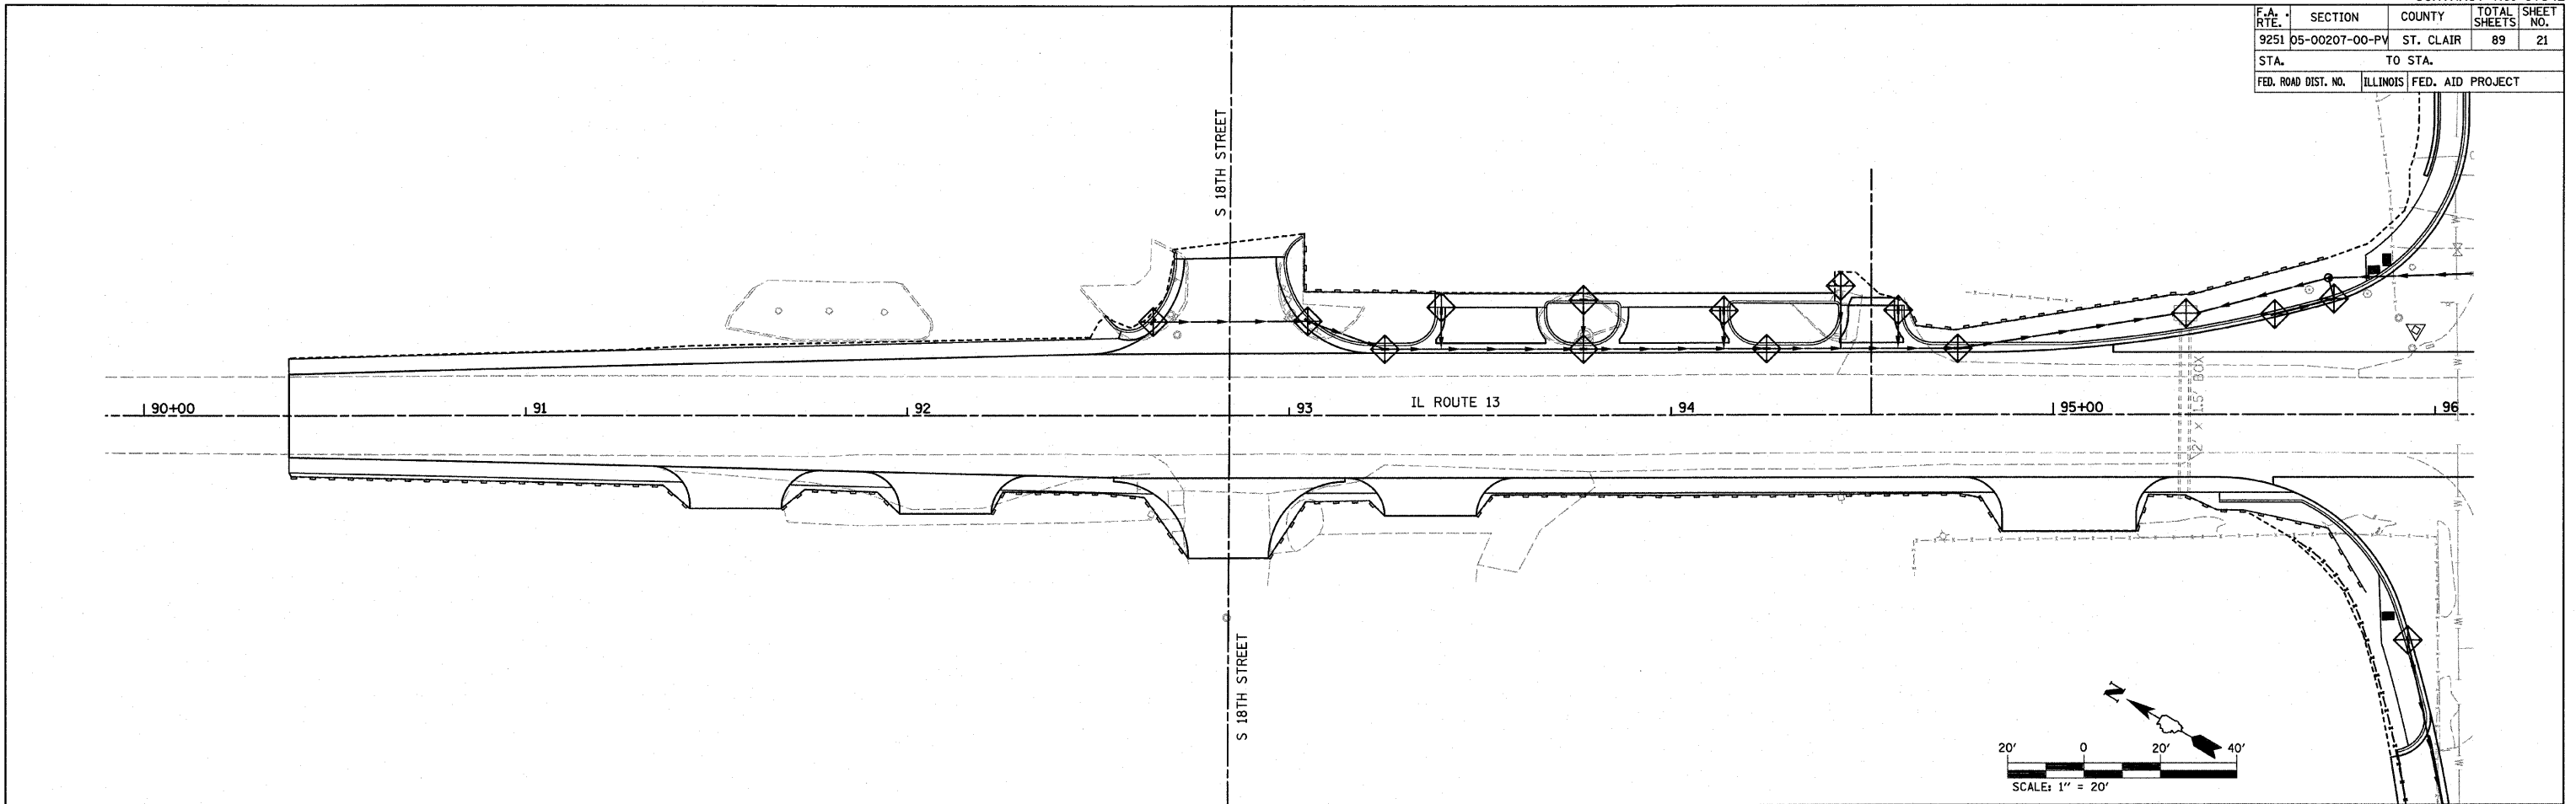

PLOT DATE = 9/13/2009  
 FILE NAME = H:\P\24642\Misc\station\8\sepp02.dgn  
 PLOT SCALE = 28.50000 / IN.