
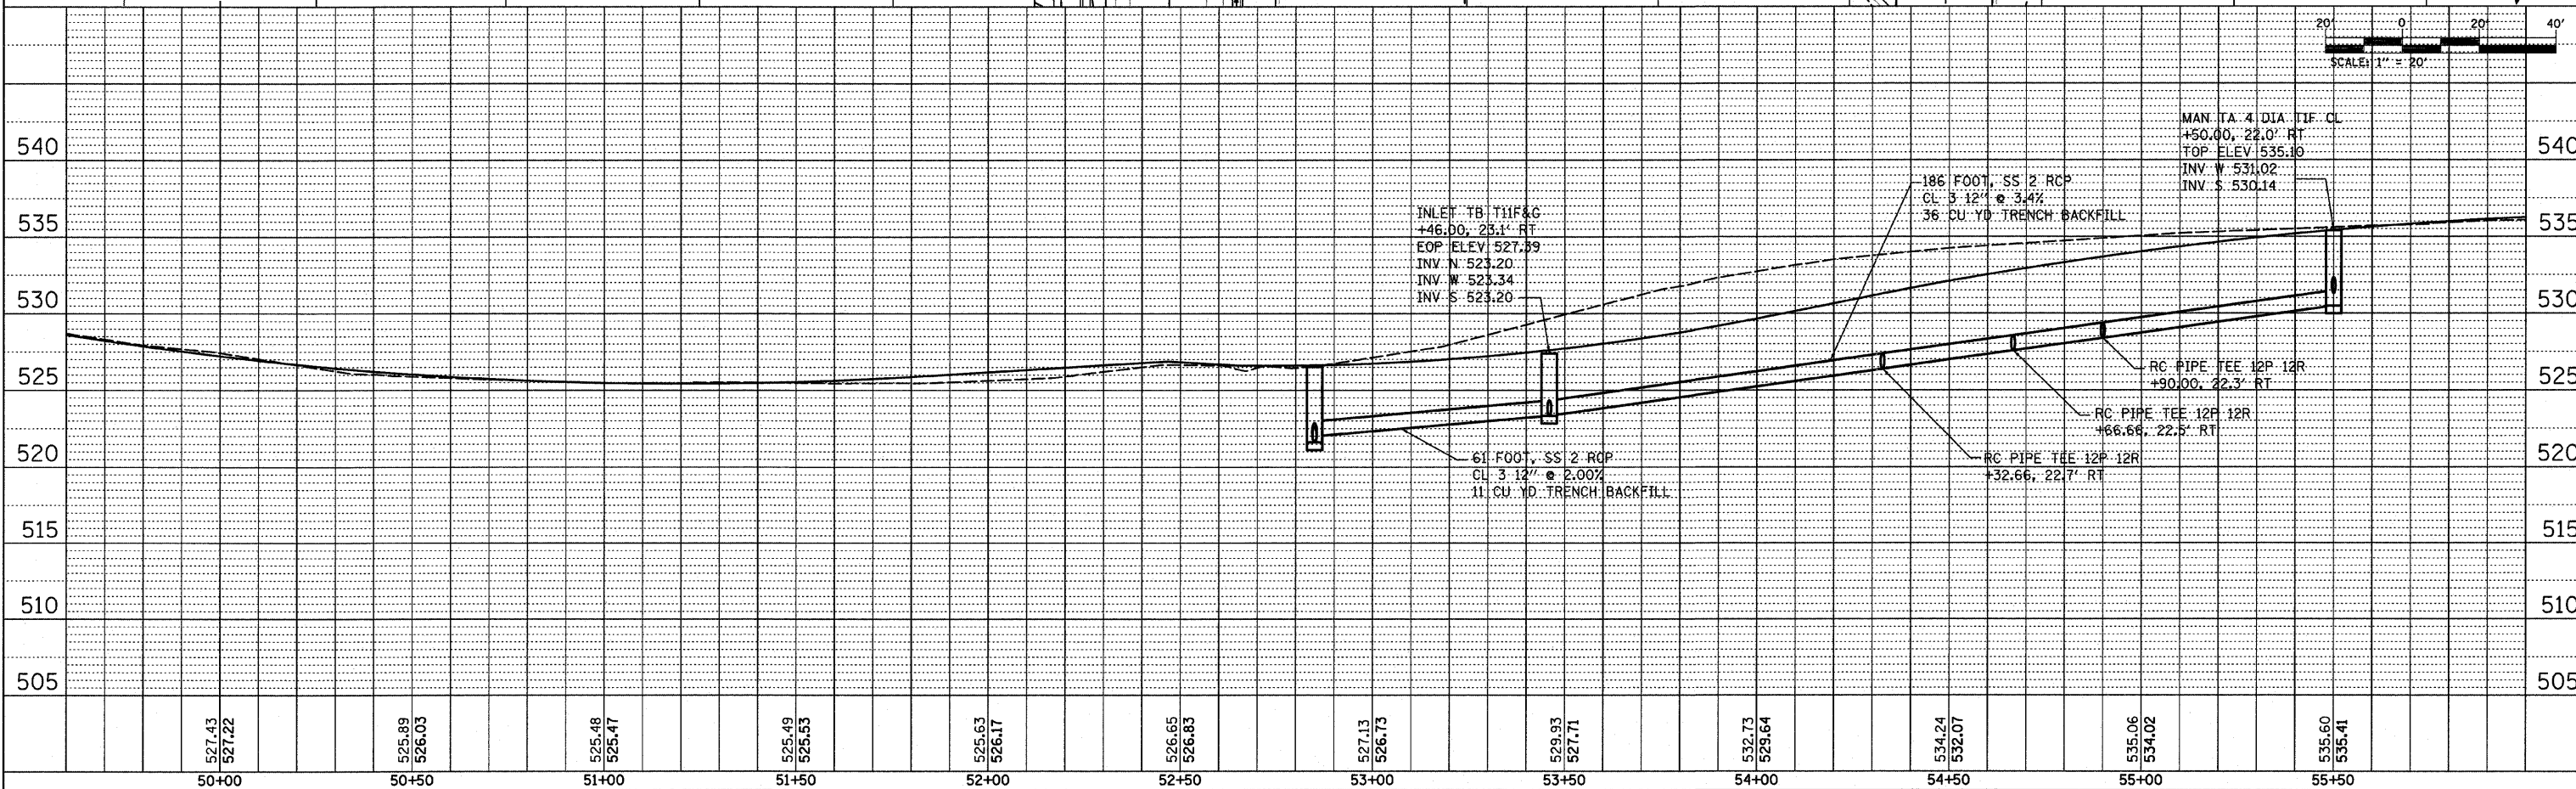


F.A. RTE.	SECTION	COUNTY	TOTAL SHEET NO.
9167 05-00207-00-PV	ST. CLAIR	89	22
STA. 50+00	TO STA. 56+00		
FED. ROAD DIST. NO.	ILLINOIS	FED. AID PROJECT	

PLAN	DATE
SURVEYED	
ALIGNED	
CHECKED	
BY	
NO.	

PROFILE	DATE
SURVEYED	
GRADES	
CHECKED	
BY	
NO.	

PLOT DATE = 9/2/2009
 FILE NAME = H:\P\2442\Microstation\8\plan02_L55.dgn
 PLOT SCALE = 28.0000 / IN
 USER NAME = Kase

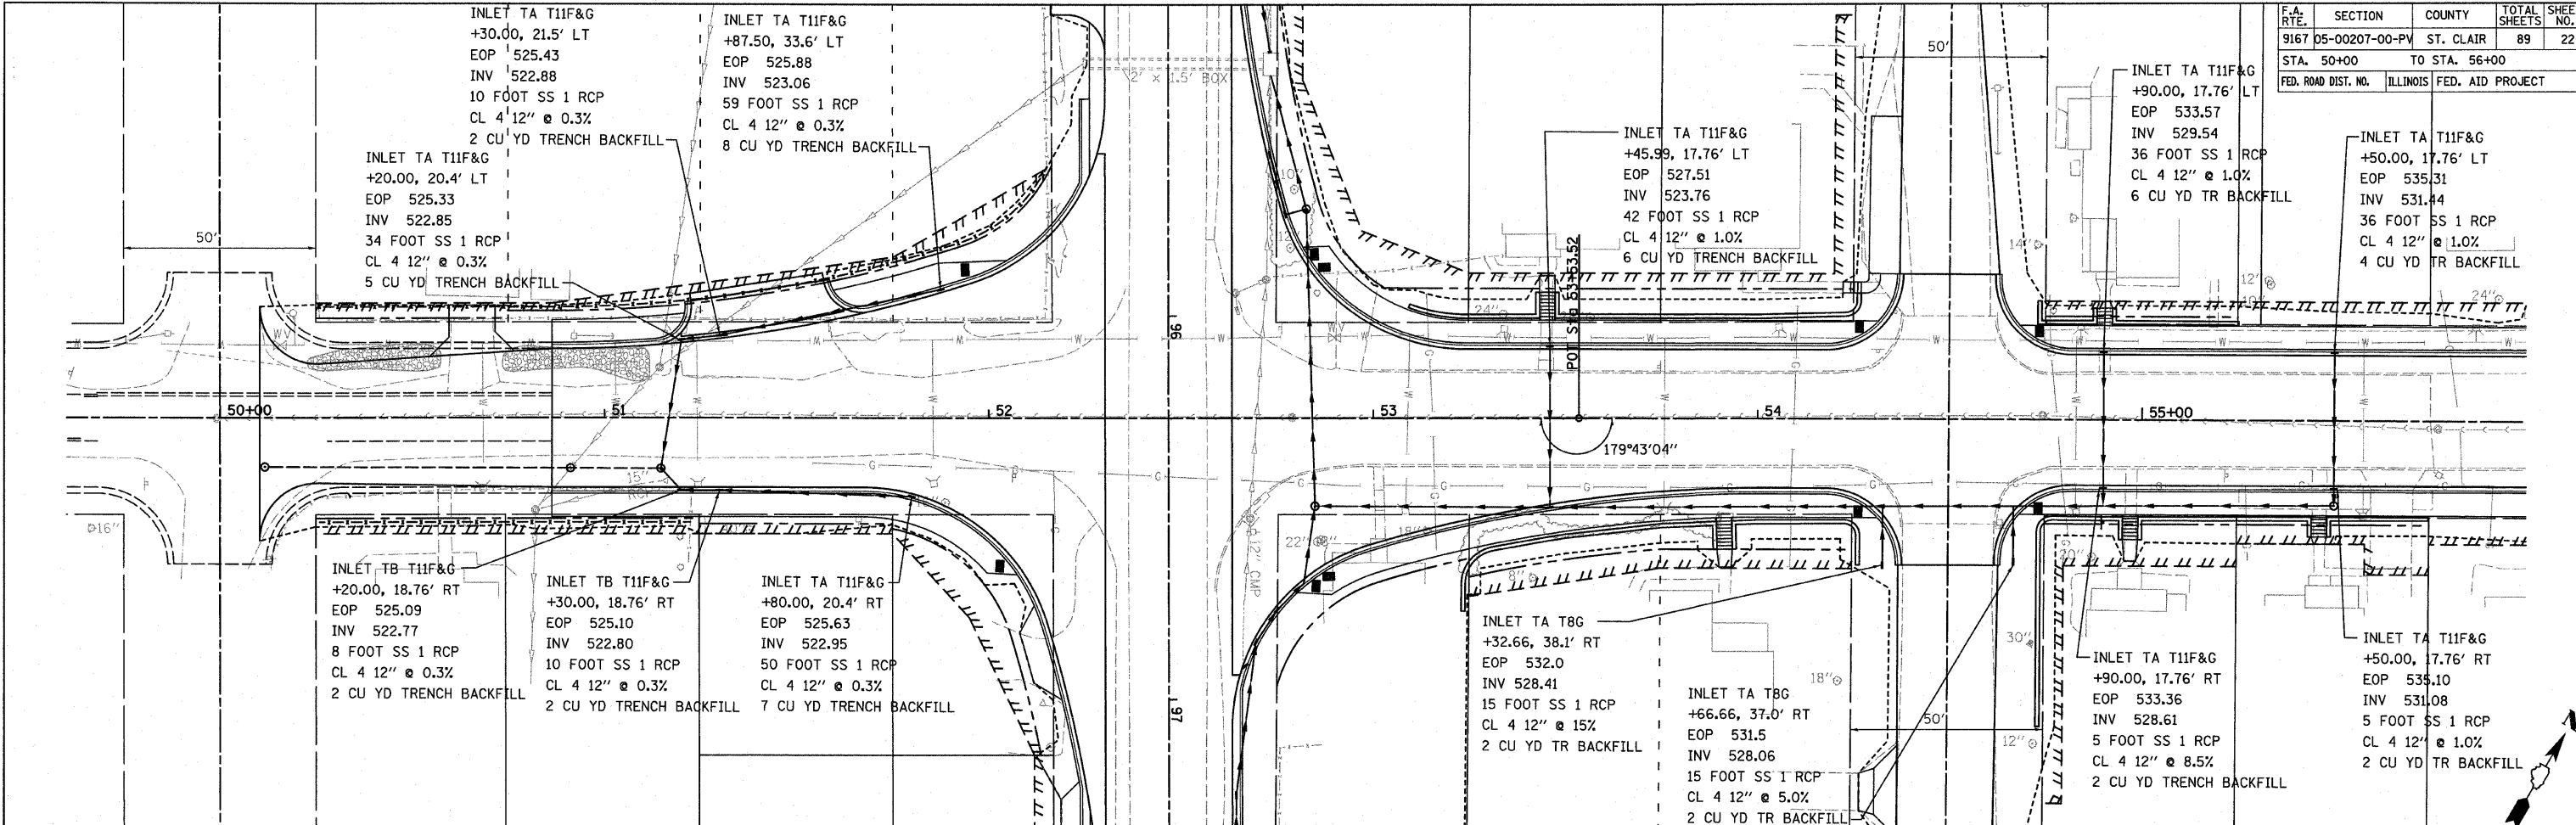

STORM SEWER PLAN & PROFILE