
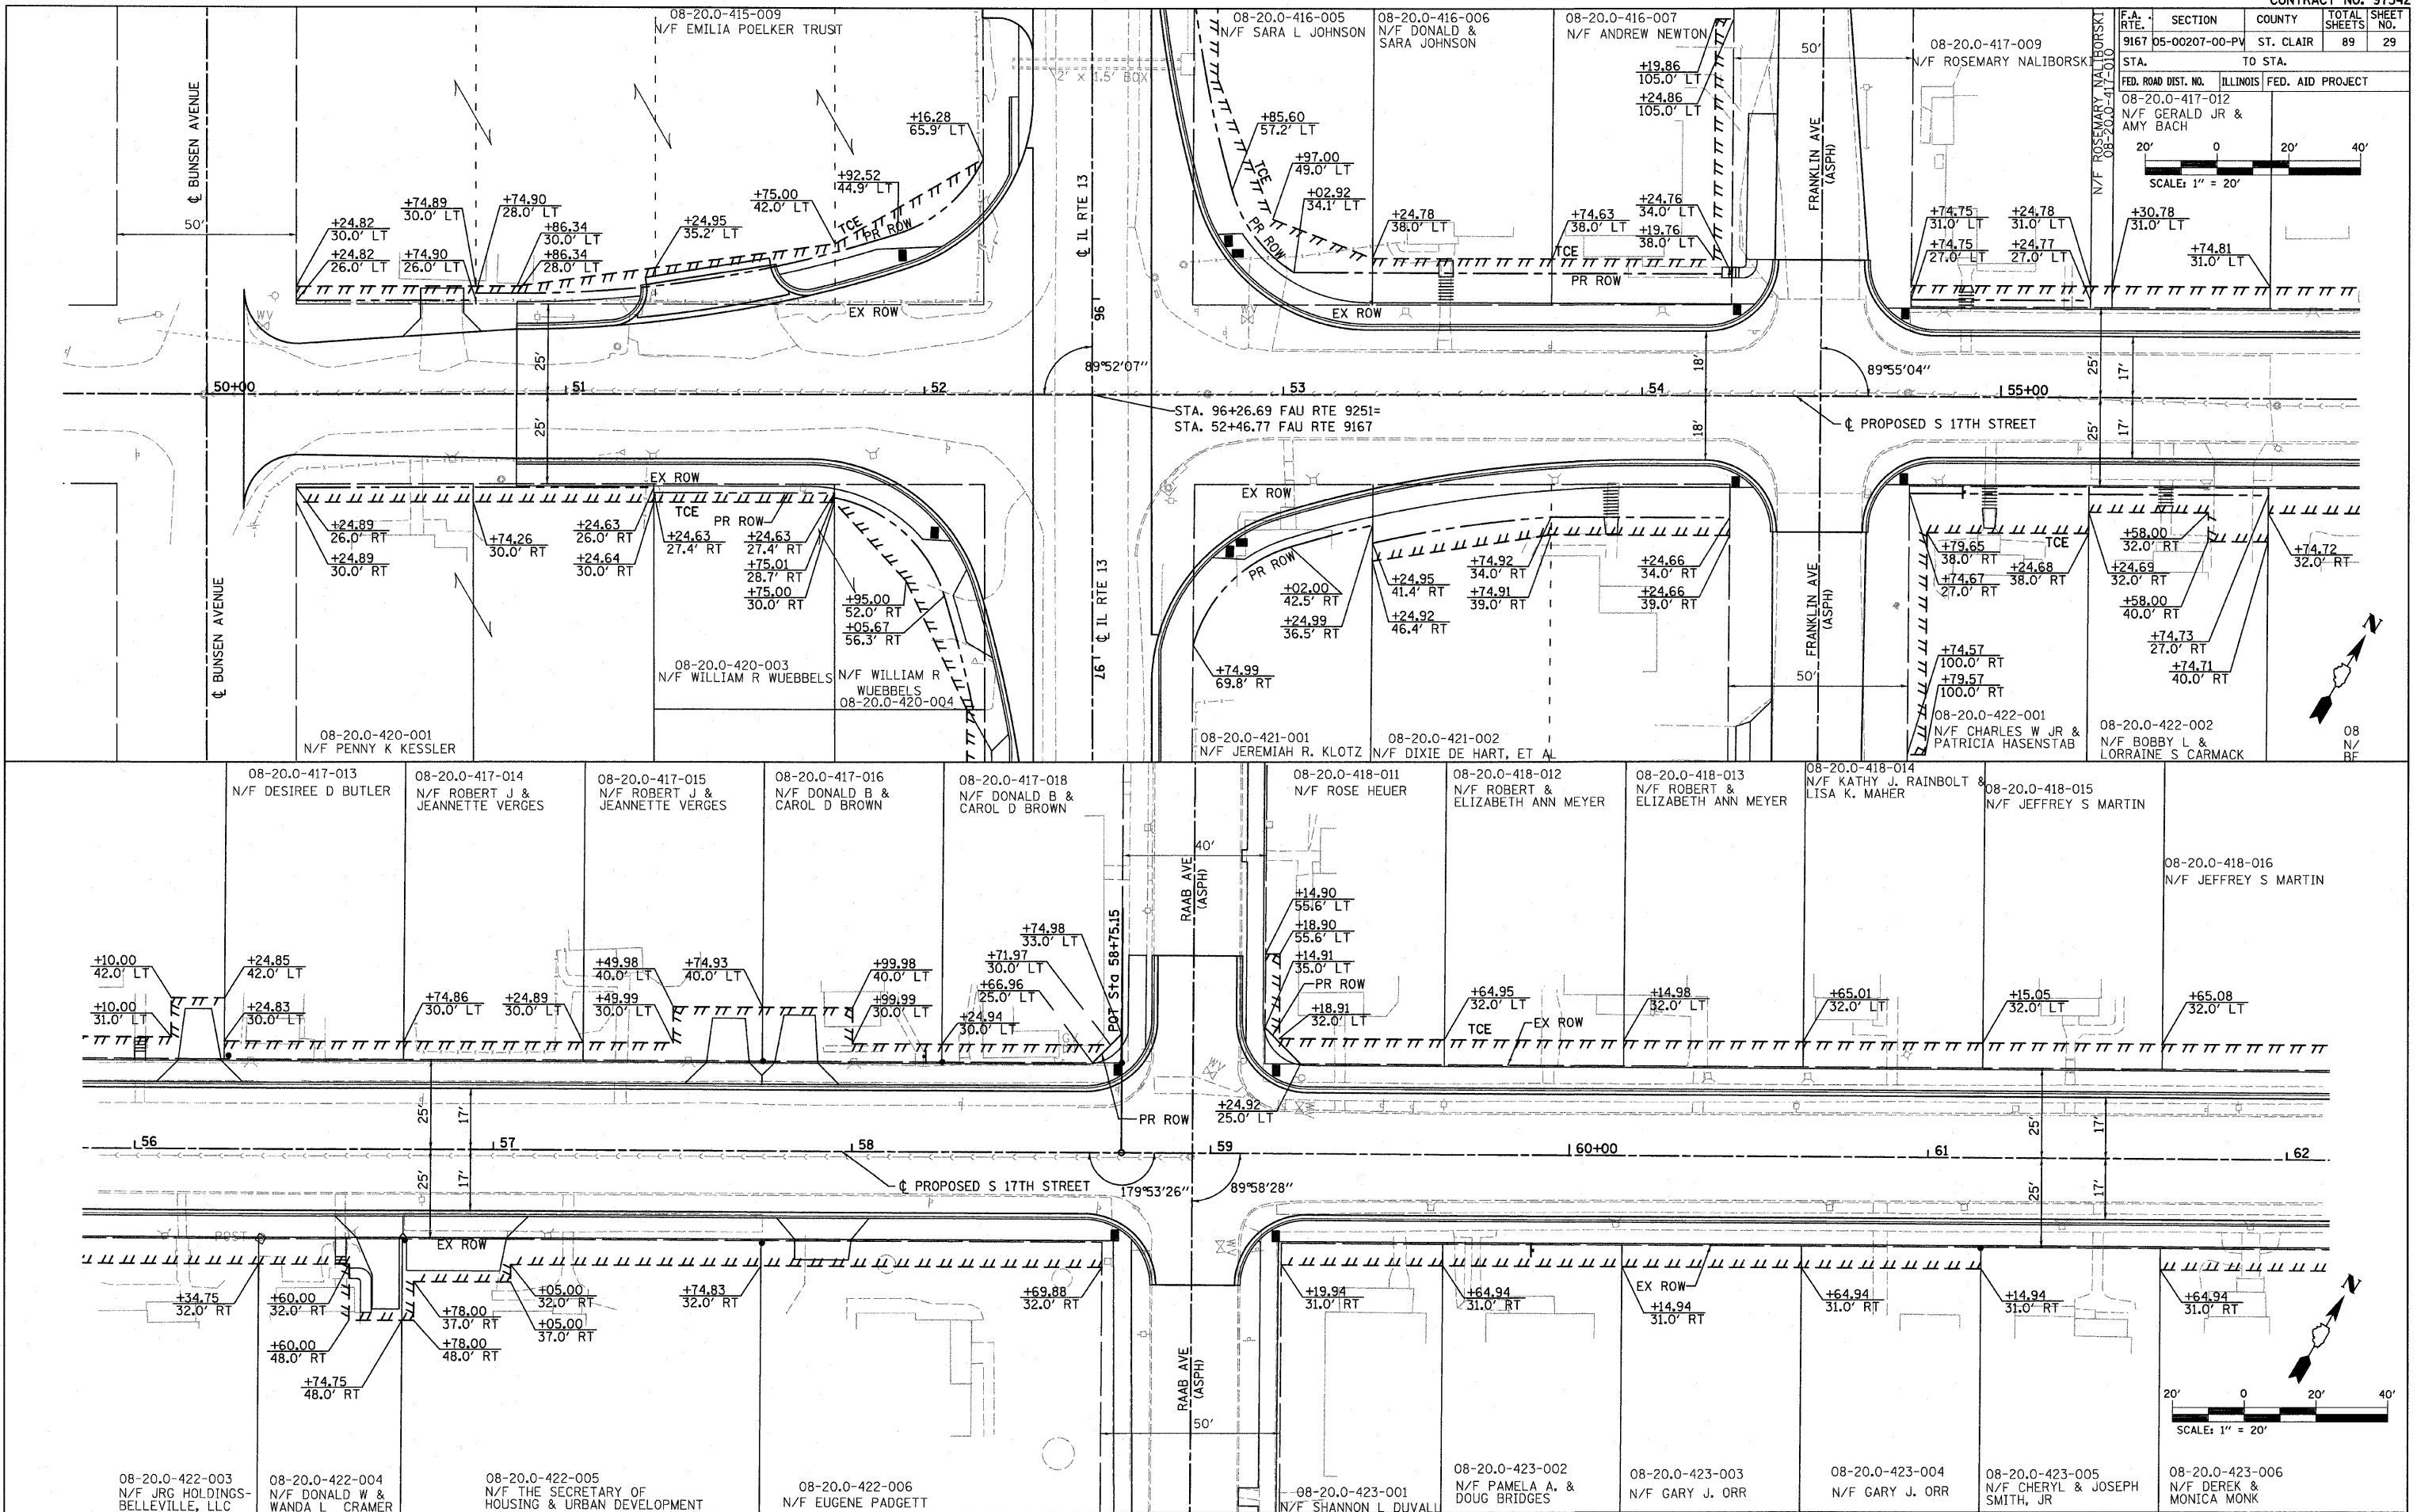


F.A. RTE.	SECTION	COUNTY	TOTAL SHEETS	SHEET NO.
9167 05-00207-00-PV		ST. CLAIR	89	29

STA.	TO STA.

FED. ROAD DIST. NO.	ILLINOIS	FED. AID PROJECT
08-20.0-417-012		N/F GERALD JR & AMY BACH

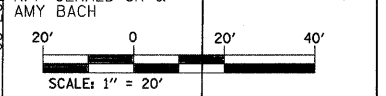

PLOT DATE = 9/2/2009  
 FILE NAME = H:\V\24842\Microstation\0\comp\02.dgn  
 PLOT SCALE = 28.0000 / IN.

