


F.A. RTE.	SECTION	COUNTY	TOTAL SHEETS	SHEET NO.
9251	05-00207-00-PV	ST. CLAIR	89	31
STA. TO STA.				
FED. ROAD DIST. NO.	ILLINOIS FED. AID PROJECT			

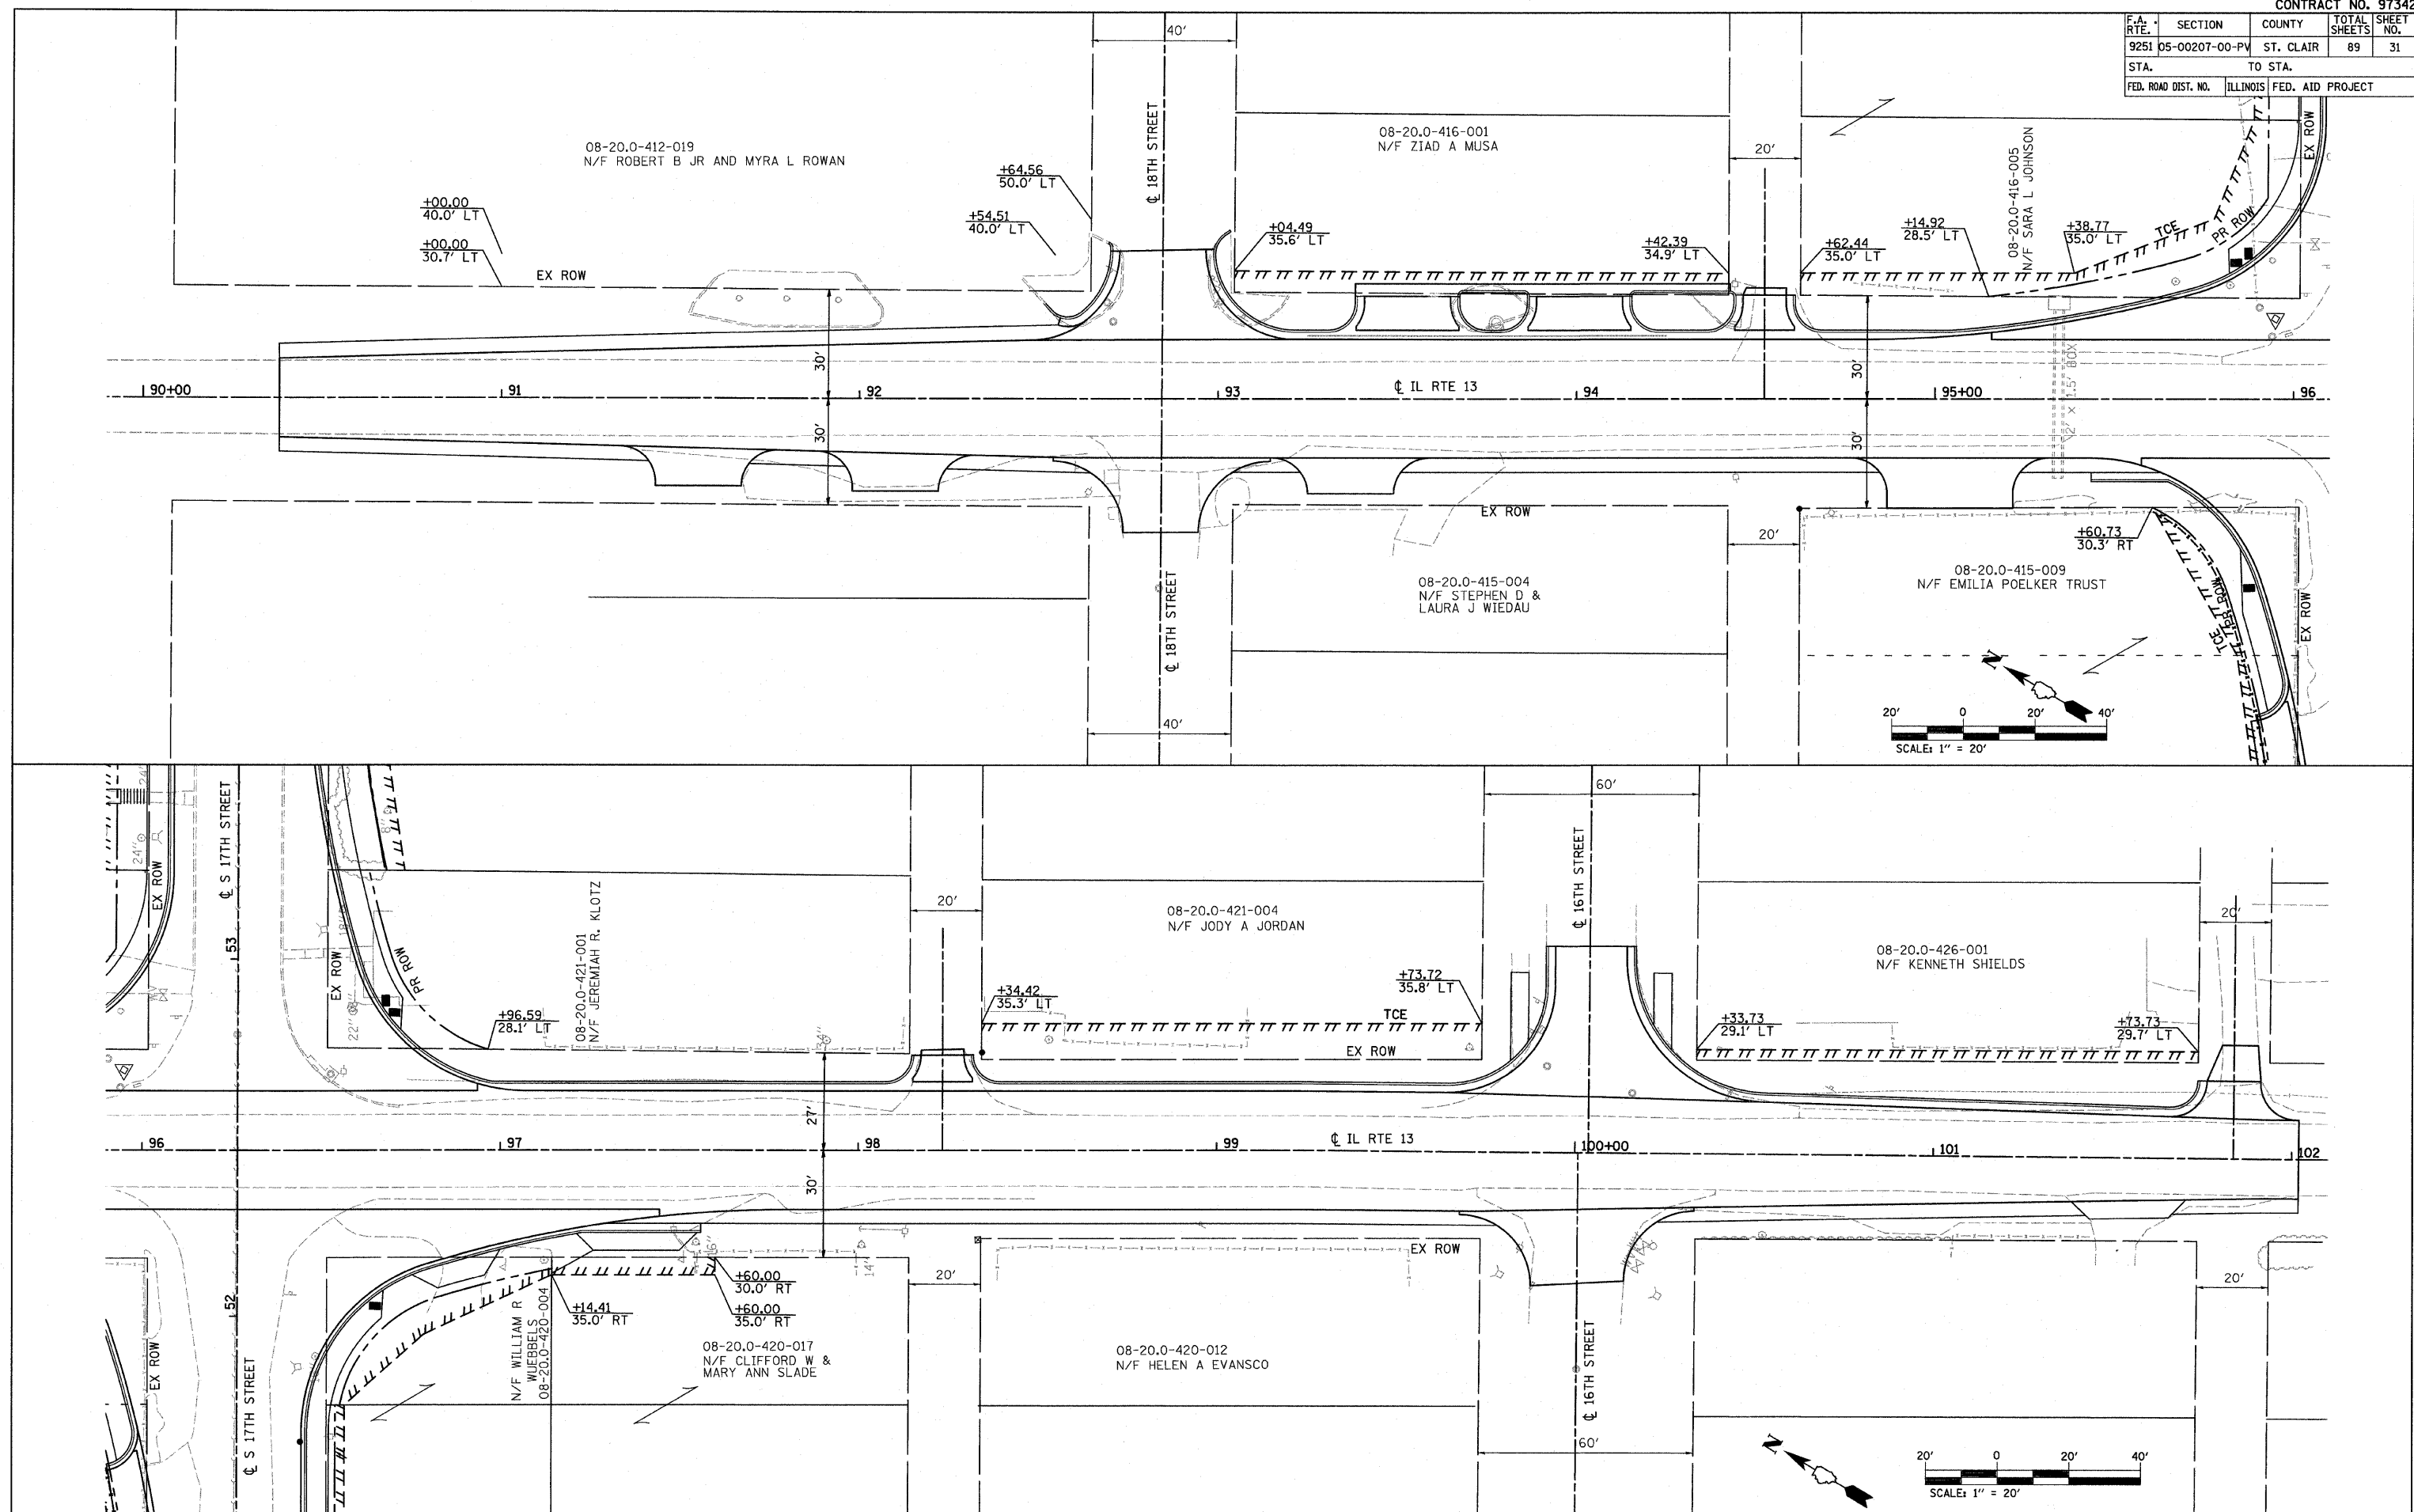

PLOT DATE = 9/2/2009  
 FILE NAME = H:\V\24642\Microstation\8\vwpland.dgn  
 PLOT SCALE = 20.0000' / IN.