


F.A.U. RTE.	SECTION	COUNTY	TOTAL SHEETS	SHEET NO.
9167	05-00207-00-PV	ST. CLAIR	89	32
STA.		TO STA.		
FED. ROAD DIST. NO.		ILLINOIS FED. AID PROJECT		

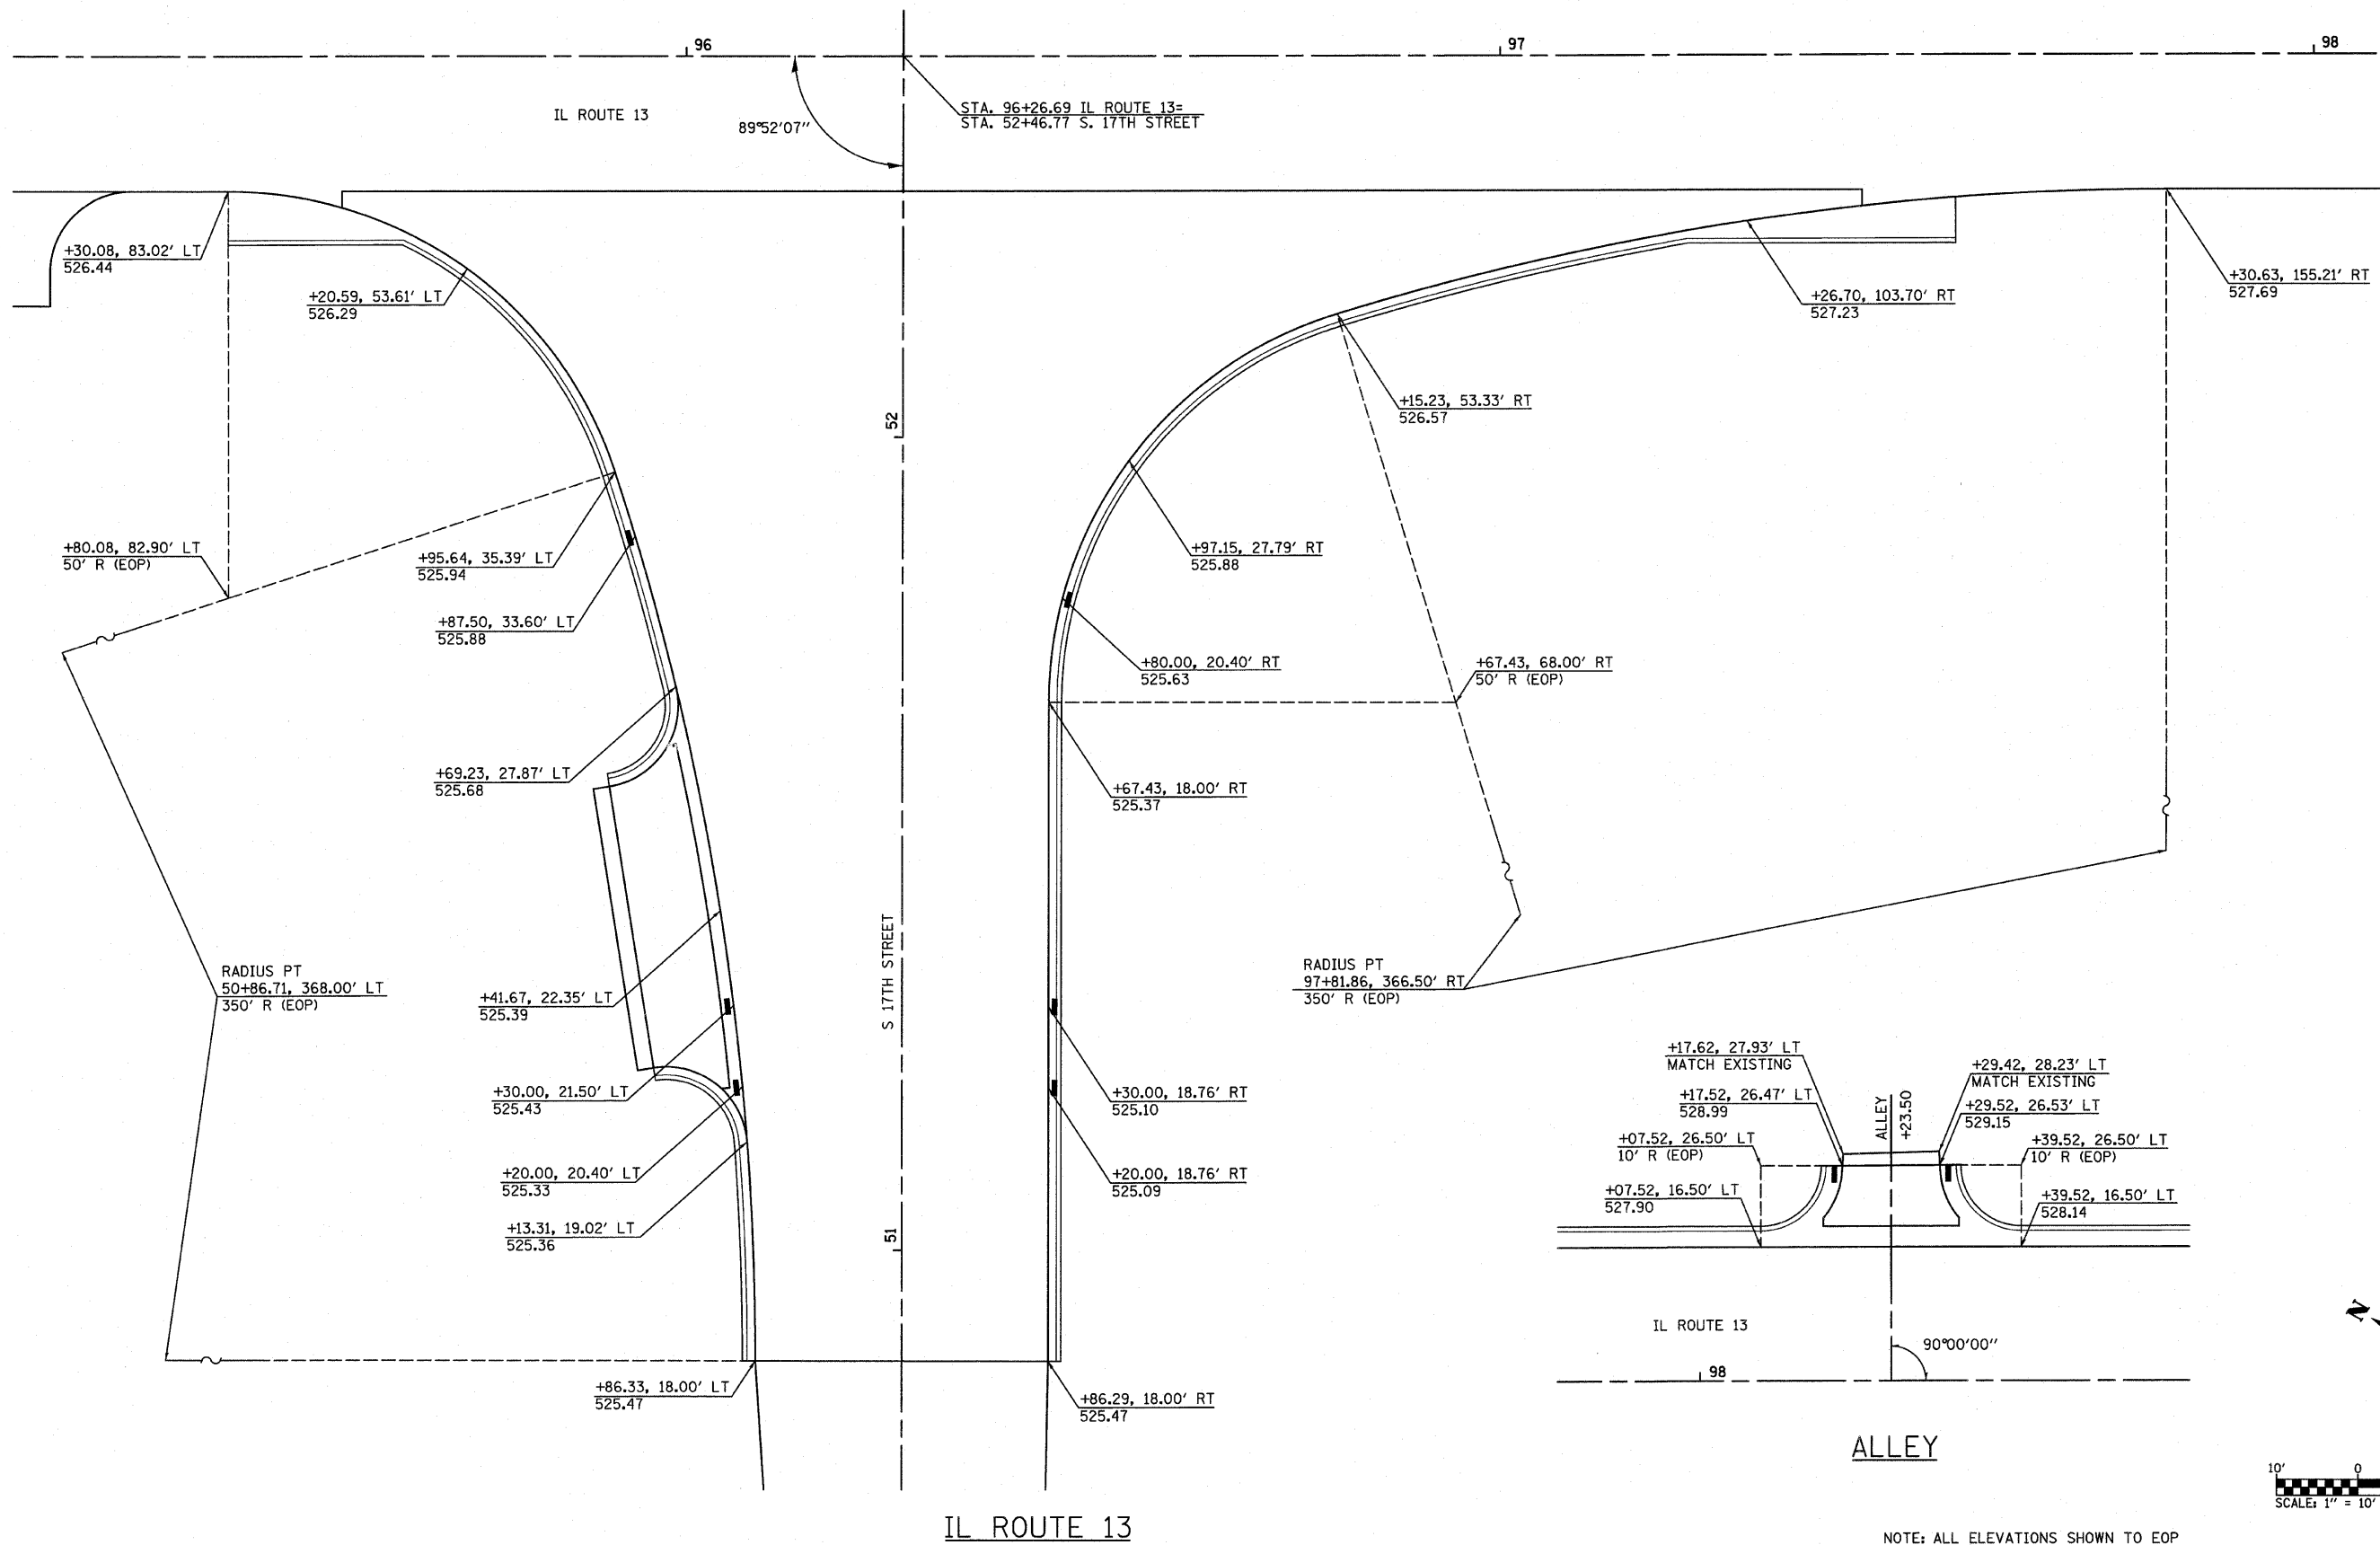

PLOT DATE = 9/2/2009
 FILE NAME = H:\V\24942\Nrc\station\18\ct080a2.dgn
 USER NAME = jn
 USER NAME = jn

IL ROUTE 13

ALLEY

NOTE: ALL ELEVATIONS SHOWN TO EOP UNLESS OTHERWISE NOTED.