


F.A.U. RTE.	SECTION	COUNTY	TOTAL SHEETS	SHEET NO.
9167	05-00207-00-PV	ST. CLAIR	89	33
STA.		TO STA.		
FED. ROAD DIST. NO.		ILLINOIS FED. AID PROJECT		

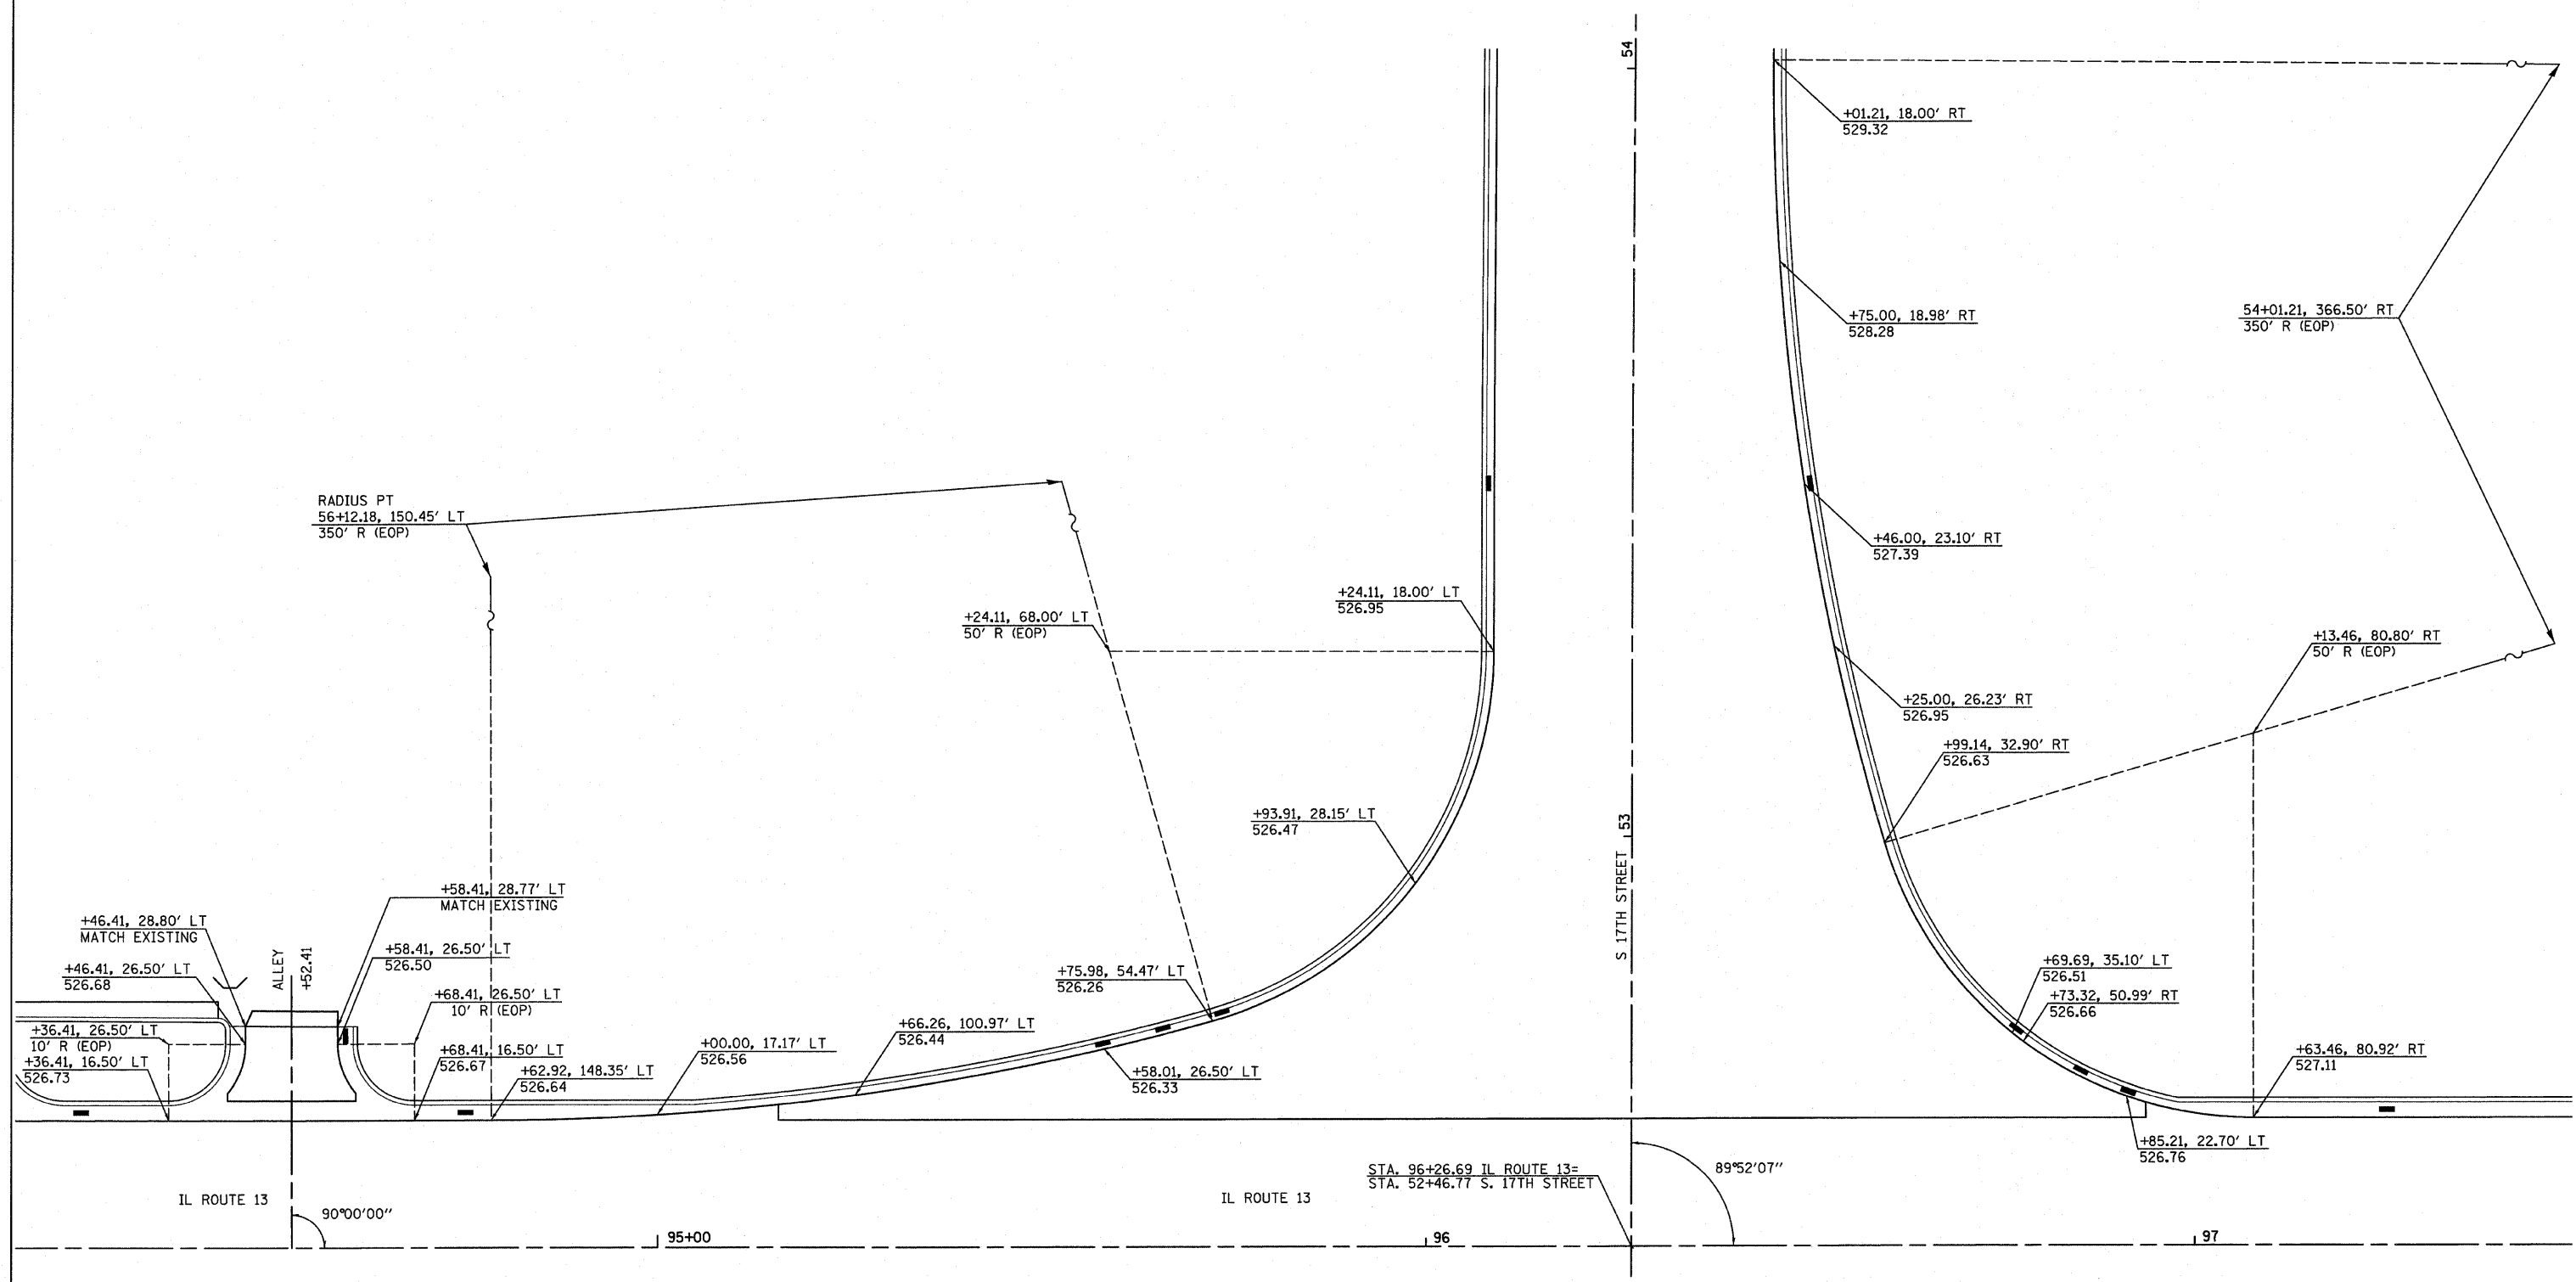

PLOT DATE = 9/6/2009
 FILE NAME = H:\P\241642\Microstation\97342.dgn
 USER NAME = hca

NOTE: ALL ELEVATIONS SHOWN TO EOP
UNLESS OTHERWISE NOTED.

