





F.A.U. RTE.	SECTION	COUNTY	TOTAL SHEETS	SHEET NO.
9167	05-00207-00-PV	ST. CLAIR	89	35
STA.		TO STA.		
FED. ROAD DIST. NO. 1		ILLINOIS FED. AID PROJECT		

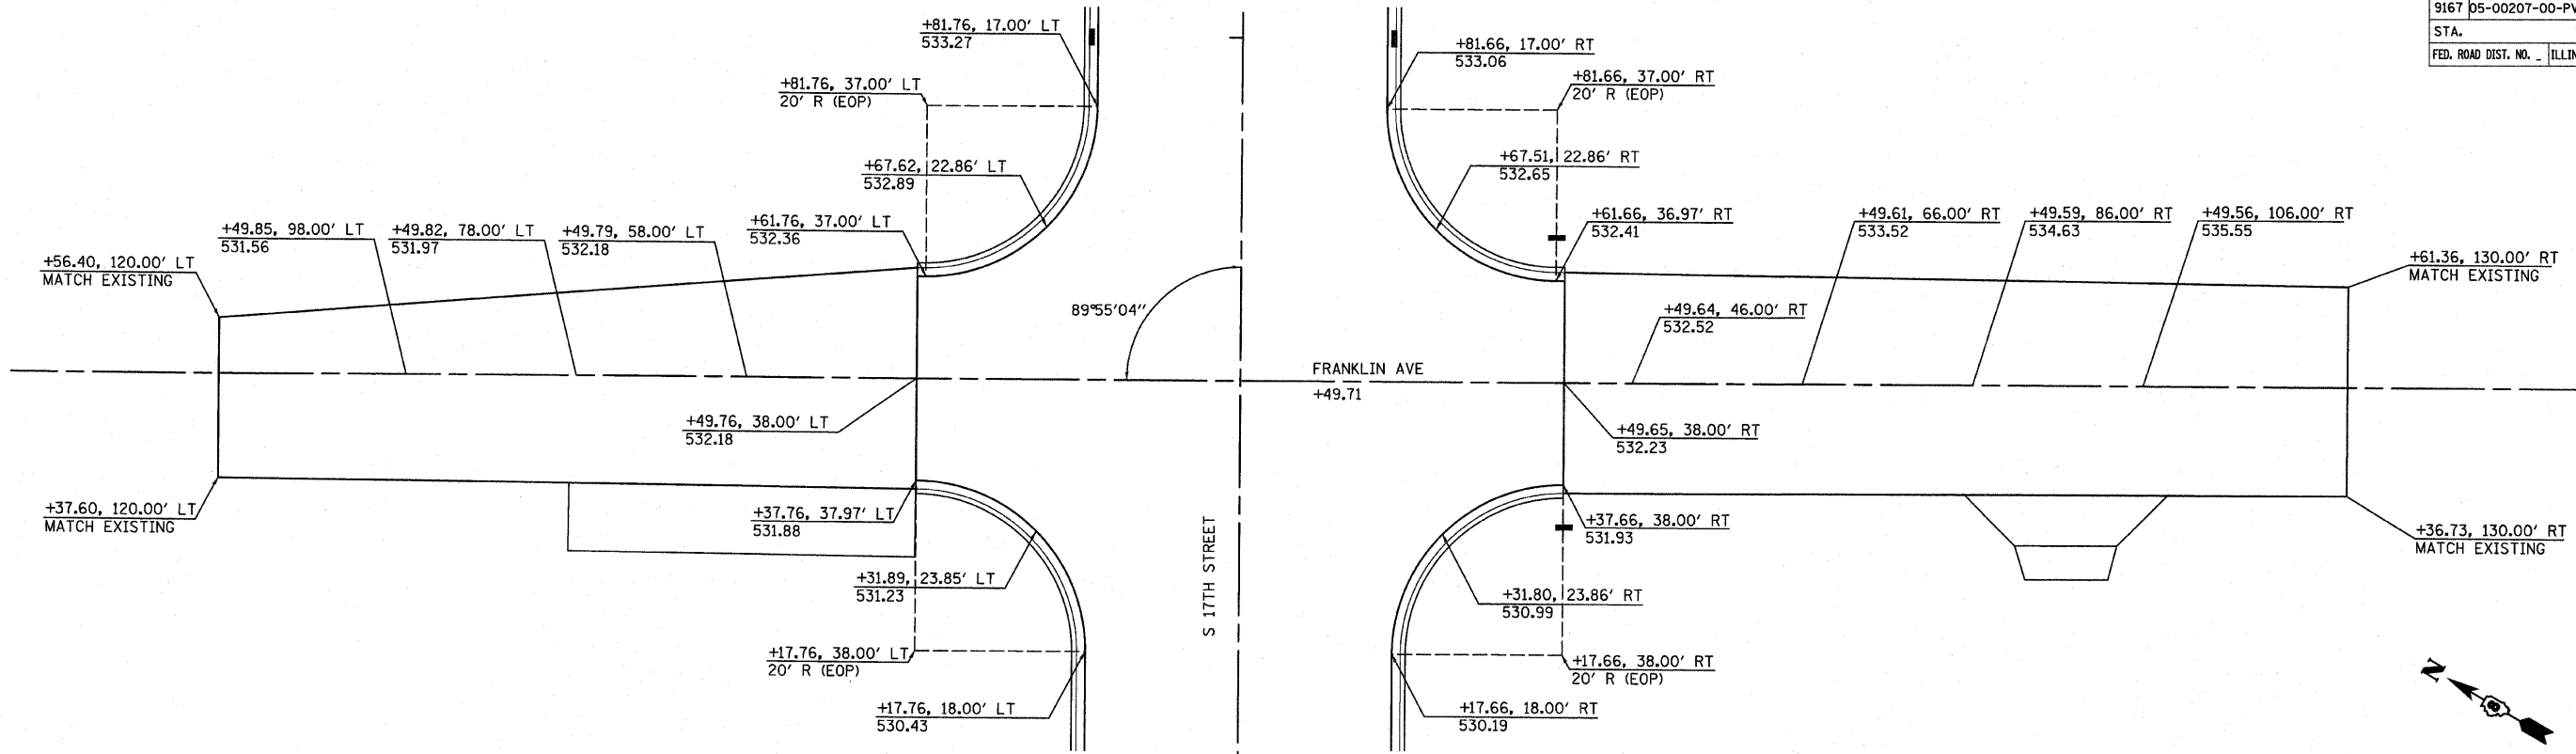

FRANKLIN AVENUE

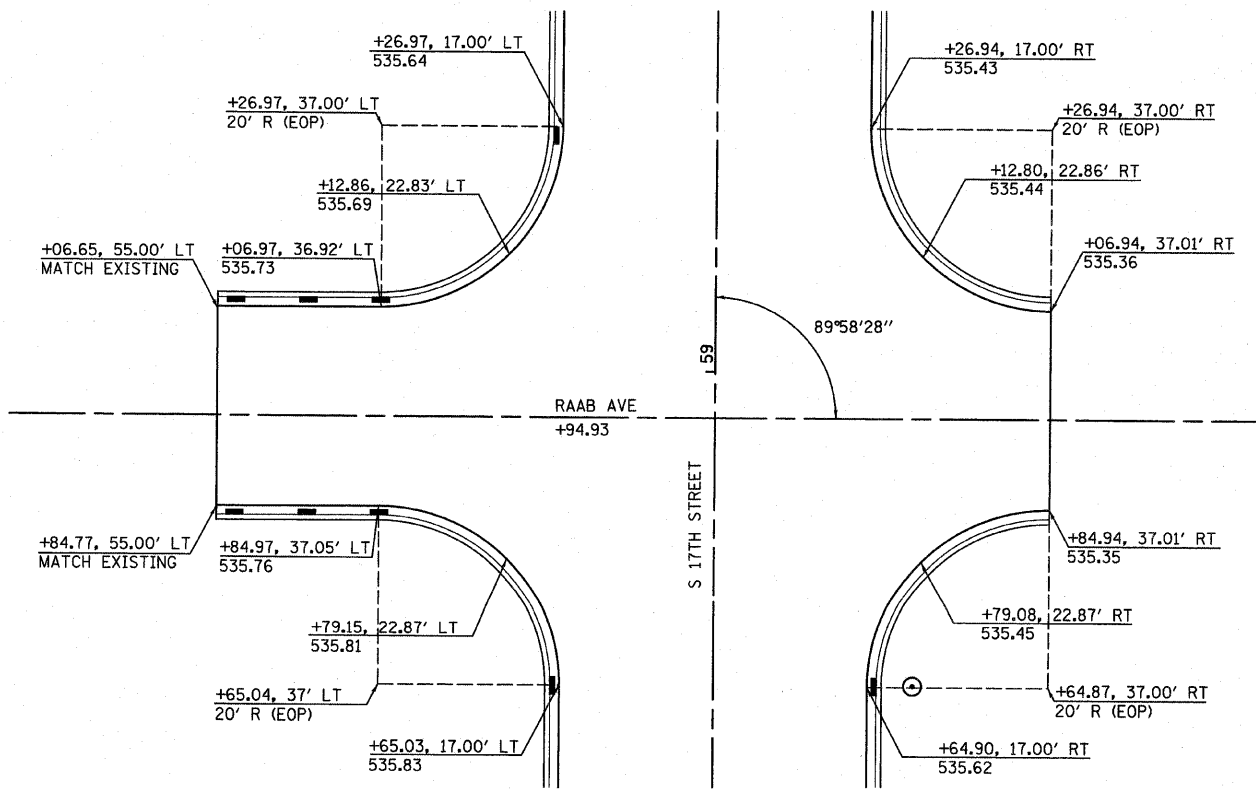

RAAB AVENUE

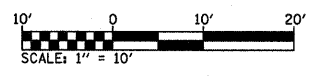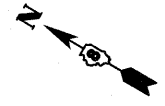

NOTE: ALL ELEVATIONS SHOWN TO EOP UNLESS OTHERWISE NOTED.

PLOT DATE = 9/9/2009  
 FILE NAME = H:\V\24942\Microstation\8\vd000a2.dgn  
 USER NAME = hcr