



F.A.U. RTE.	SECTION	COUNTY	TOTAL SHEETS	SHEET NO.
9167	05-00207-00-PV	ST. CLAIR	89	38
STA. 65+00		TO STA. 76+00		
PAVEMENT MARKING PLAN - 17TH STREET				

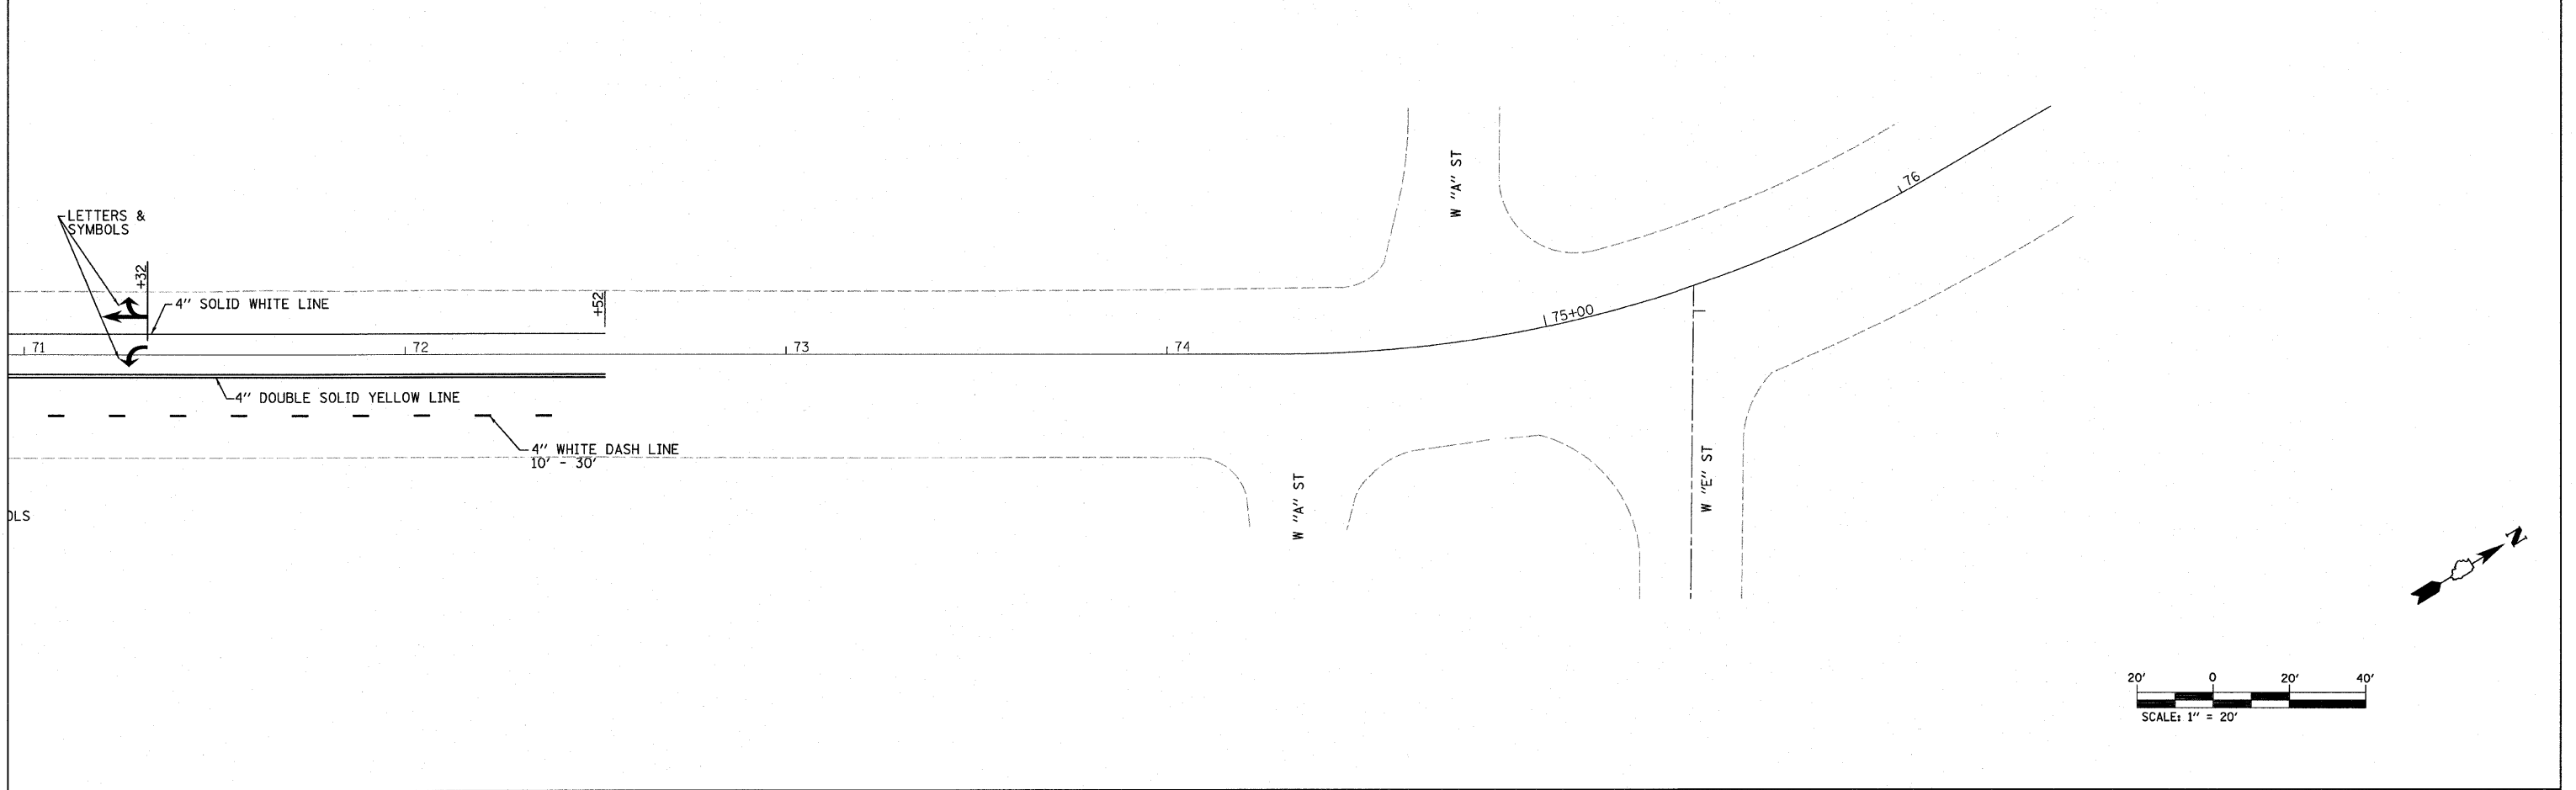

PLOT DATE = 9/2/2009
 FILE NAME = H:\P\24042\Microstation\8\mpl1001.dgn
 USER NAME = rcs

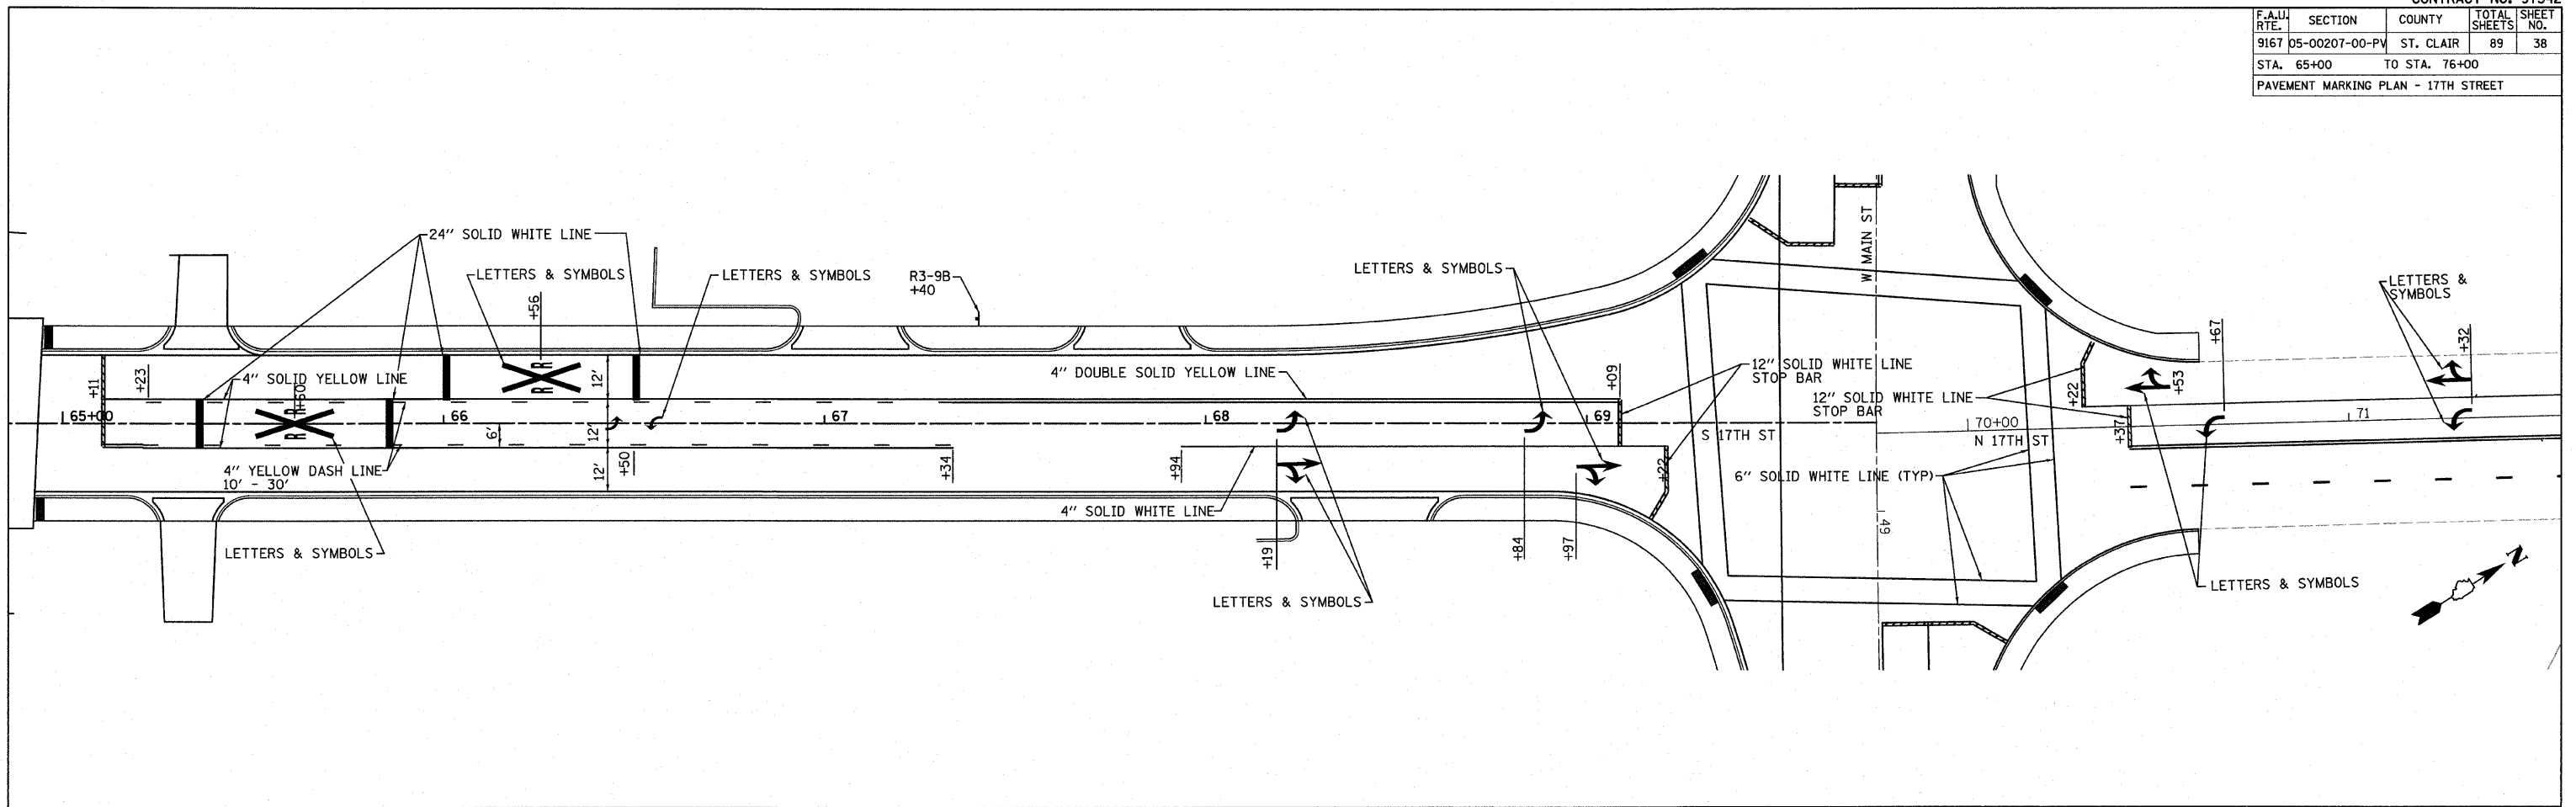