


F.A.U. RTE.	SECTION	COUNTY	TOTAL SHEETS	SHEET NO.
9167	05-00207-00-PV	ST. CLAIR	89	39
STA. 43+00		TO STA. 54+00		
PAVEMENT MARKING PLAN - W MAIN STREET				

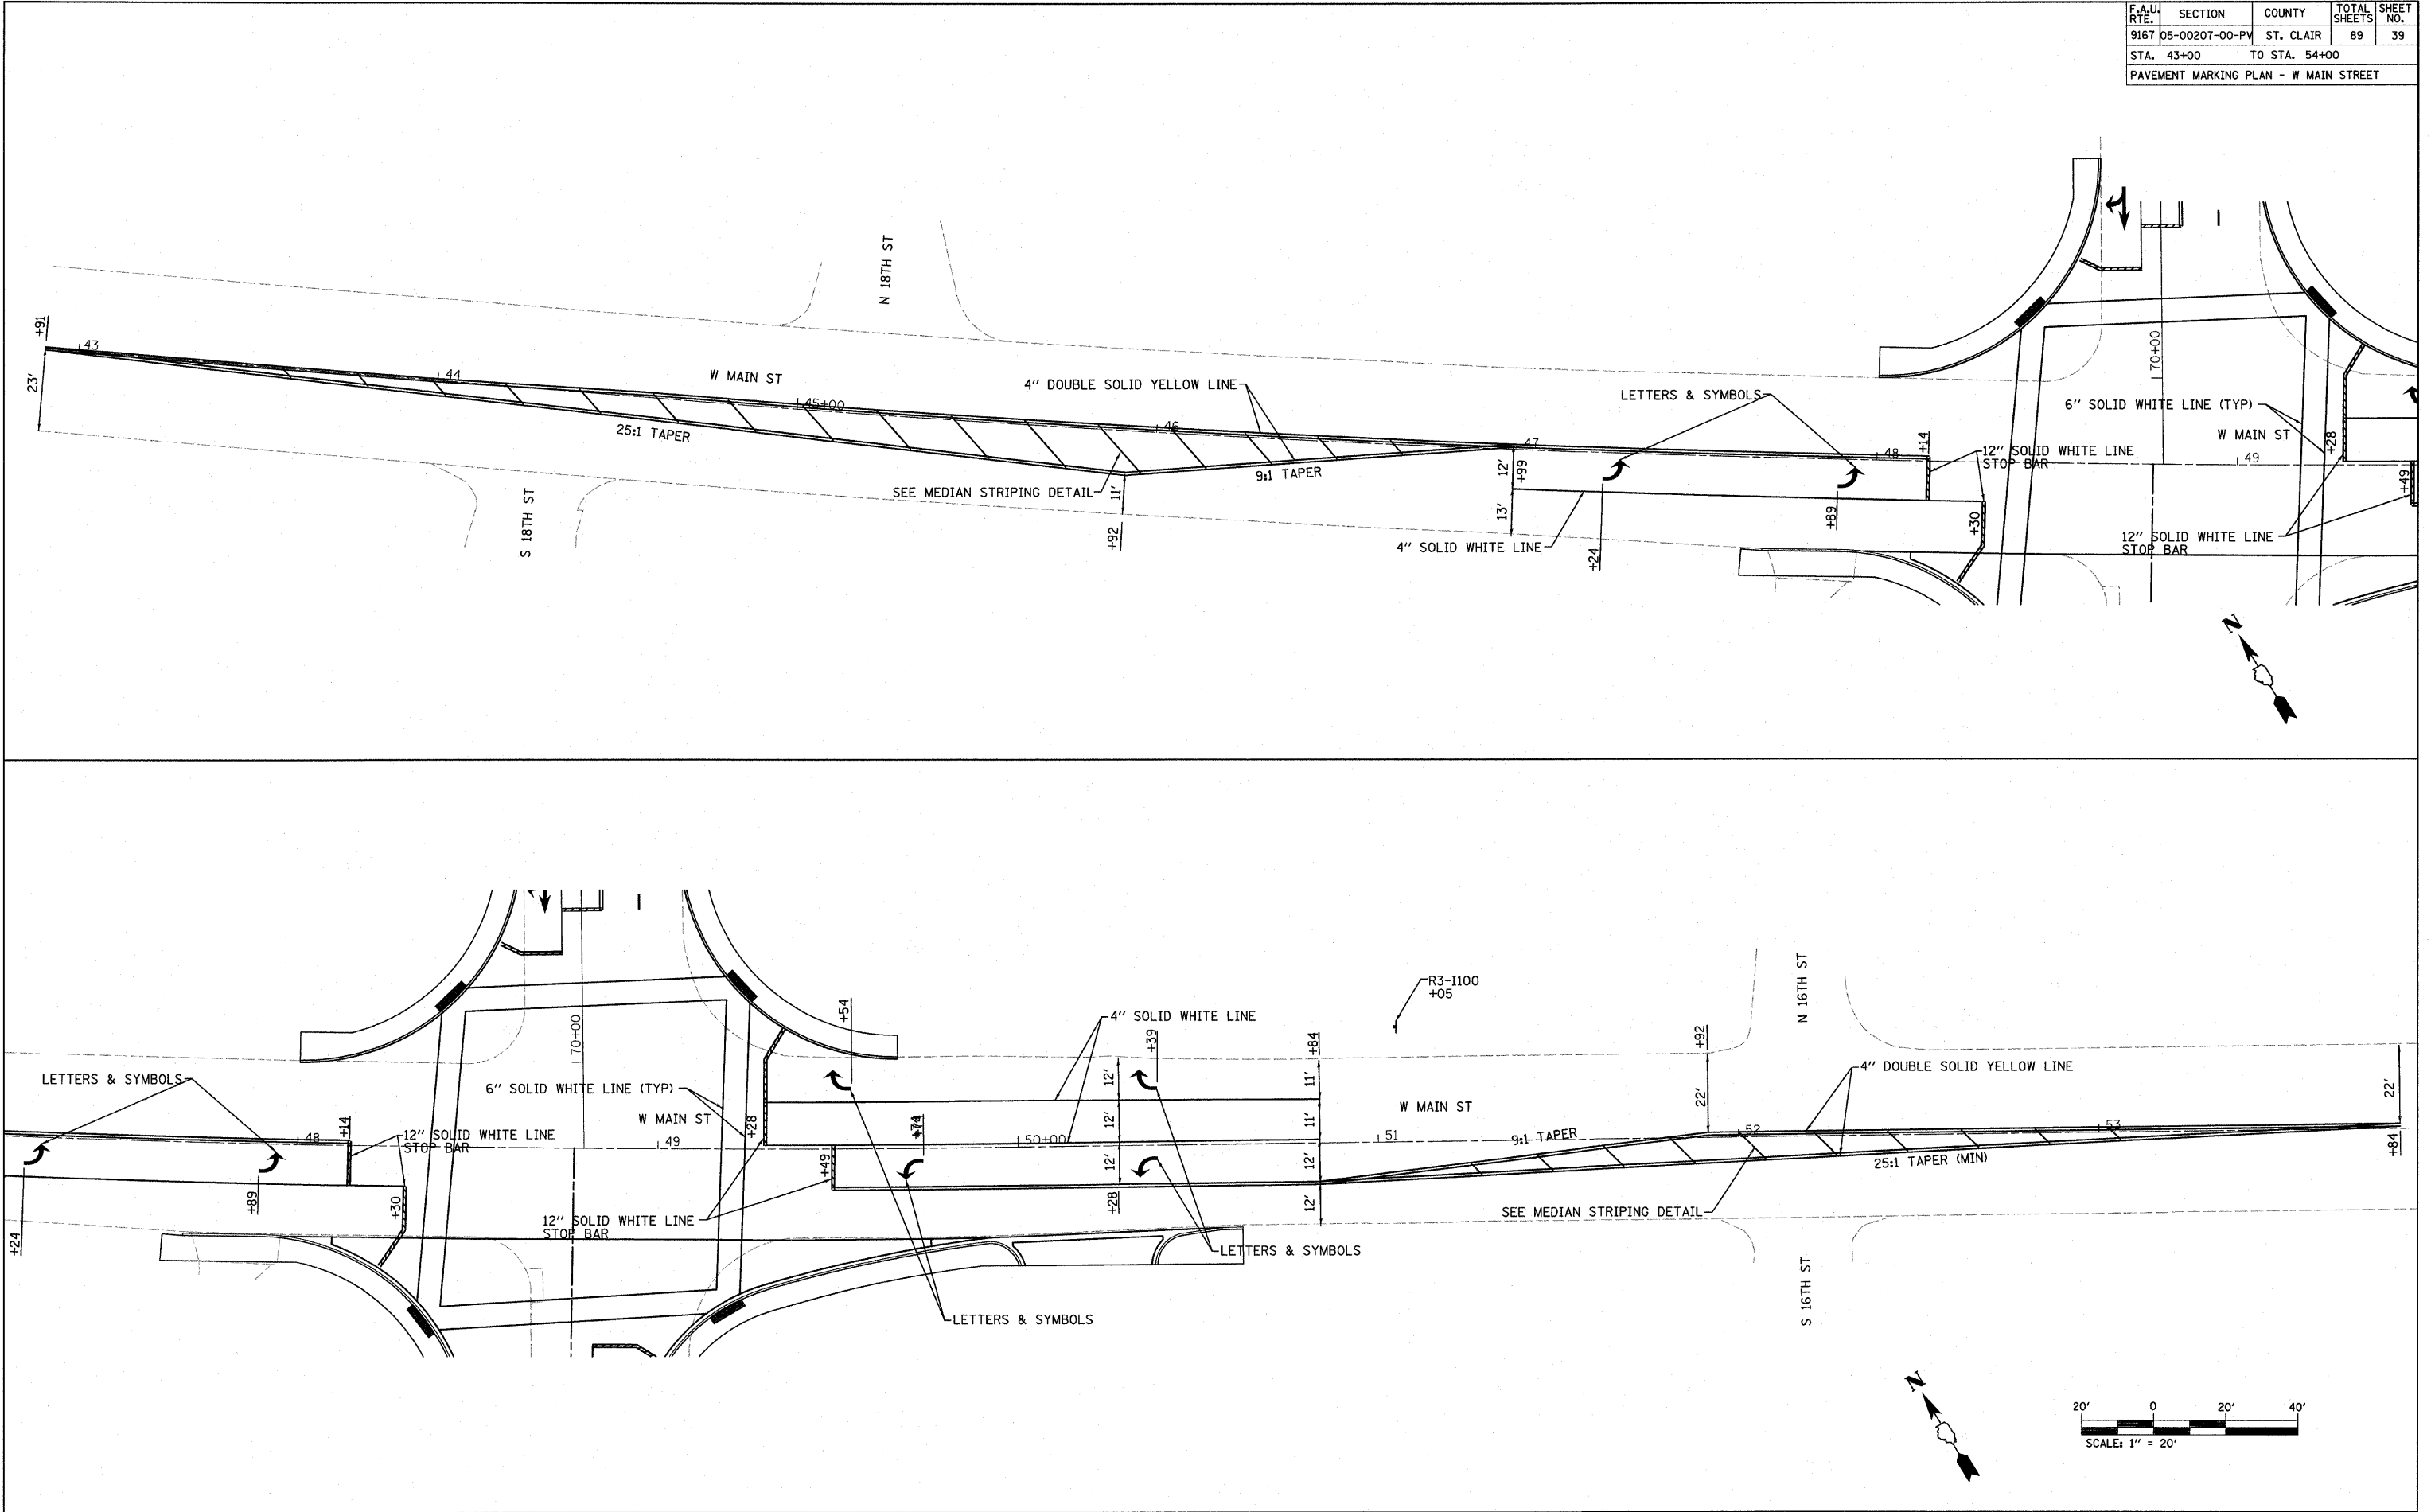

PLOT DATE = 9/2/2009  
FILE NAME = H:\P\214642\MainStation\85\mp\1001.dgn  
PLOT SCALE = 28.0000' / 1" IN.  
USER NAME = Krc

