


F.A. RTE.	SECTION	COUNTY	TOTAL SHEETS	SHEET NO.
9167	05-00207-00-PV	ST. CLAIR	89	49
STA. 51+00.00 TO STA. 51+75.00				
FED. ROAD DIST. NO.			ILLINOIS FED. AID PROJECT	

DATE _____ BY _____
 SURVEYED _____
 SURVEY TEMPLATE _____
 NOTE BOOK _____
 AREAS CHECKED _____
 NO. _____

DATE _____ BY _____
 SURVEYED _____
 SURVEY TEMPLATE _____
 NOTE BOOK _____
 AREAS CHECKED _____
 NO. _____

PLOT DATE = 9/2/2009
 FILE NAME = H:\V\24642_Microstation\8\sheet1.dwg
 PLOT SCALE = 1/8" = 1'-0"
 USER NAME = hcb

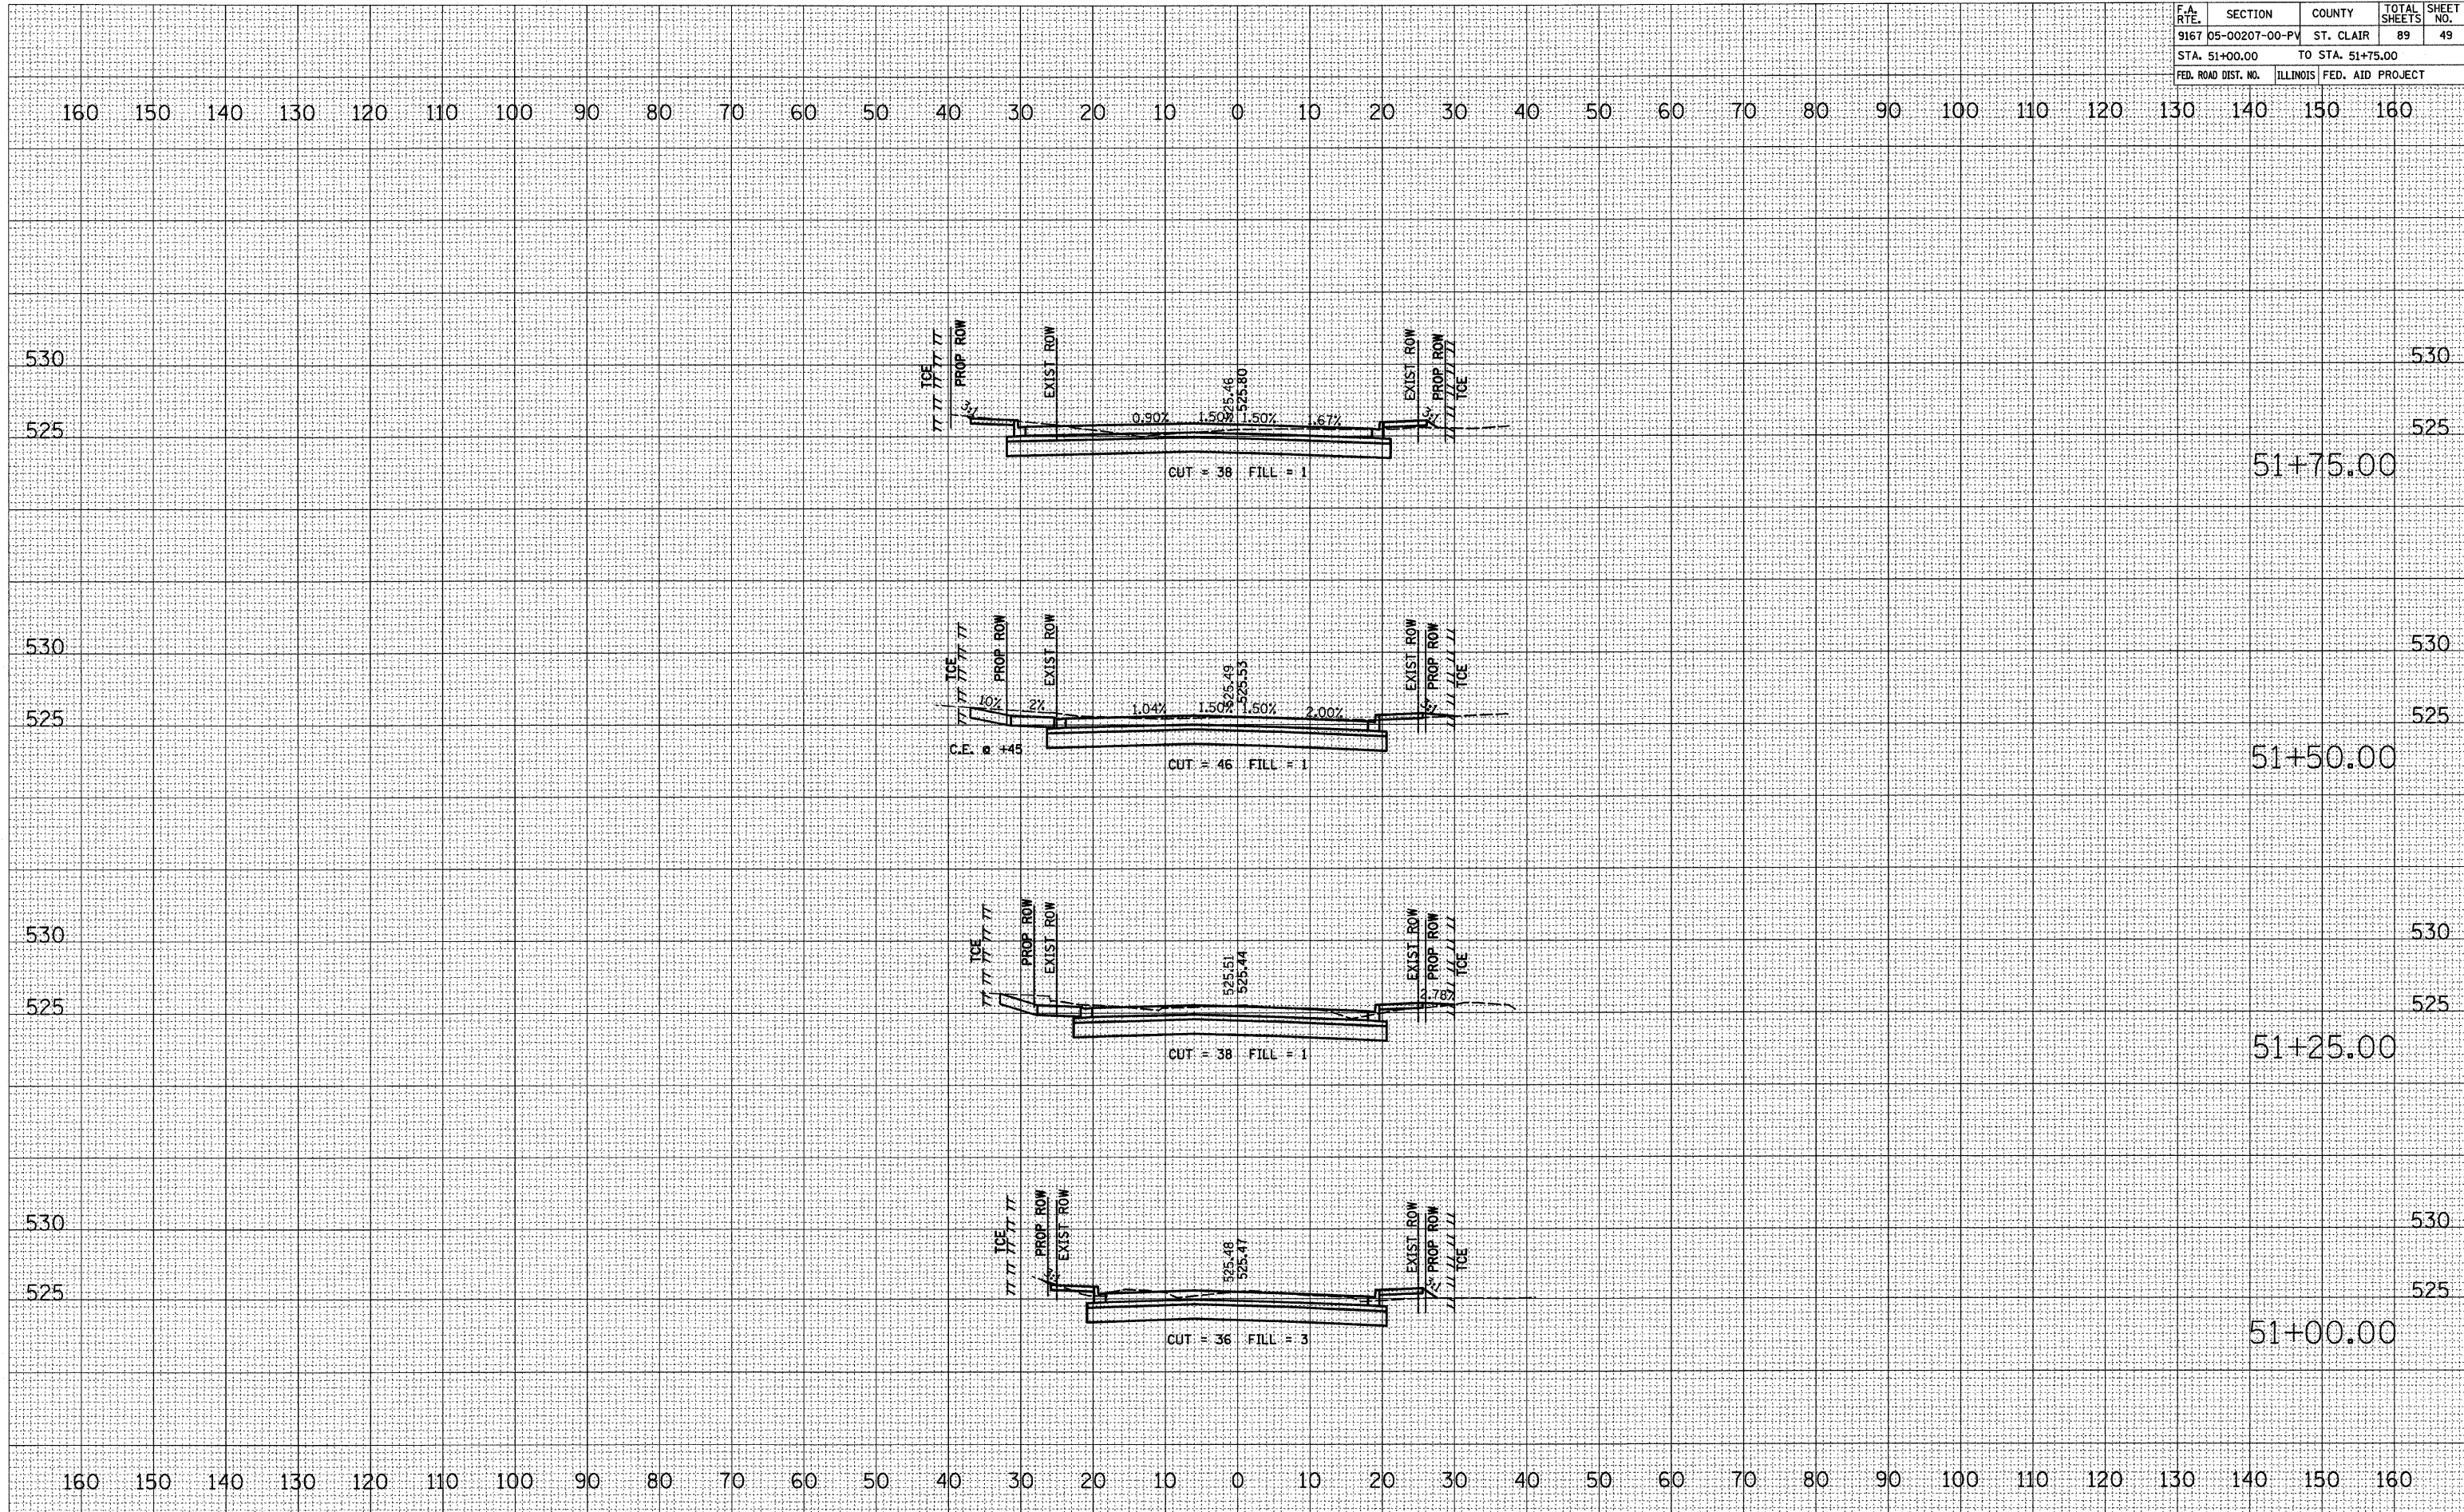

S 17TH STREET CROSS SECTIONS