


F.A. RTE.	SECTION	COUNTY	TOTAL SHEETS	SHEET NO.
9167	05-00207-00-PV	ST. CLAIR	89	51
STA. 53+00.00		TO STA. 53+45.99		
FED. ROAD DIST. NO.		ILLINOIS FED. AID PROJECT		

FINAL SURVEY	BY	DATE
SURVEYED		
TEMPLATE		
NO. AREAS CHECKED		

ORIGINAL SURVEY	BY	DATE
SURVEYED		
TEMPLATE		
NO. AREAS CHECKED		

PLOT DATE = 9/2/2009
 FILE NAME = H:\P\24442\Microstation\8\asht\17\17.mxd
 PLOT SCALE = 18.0000 / IN.
 USER NAME = kabo

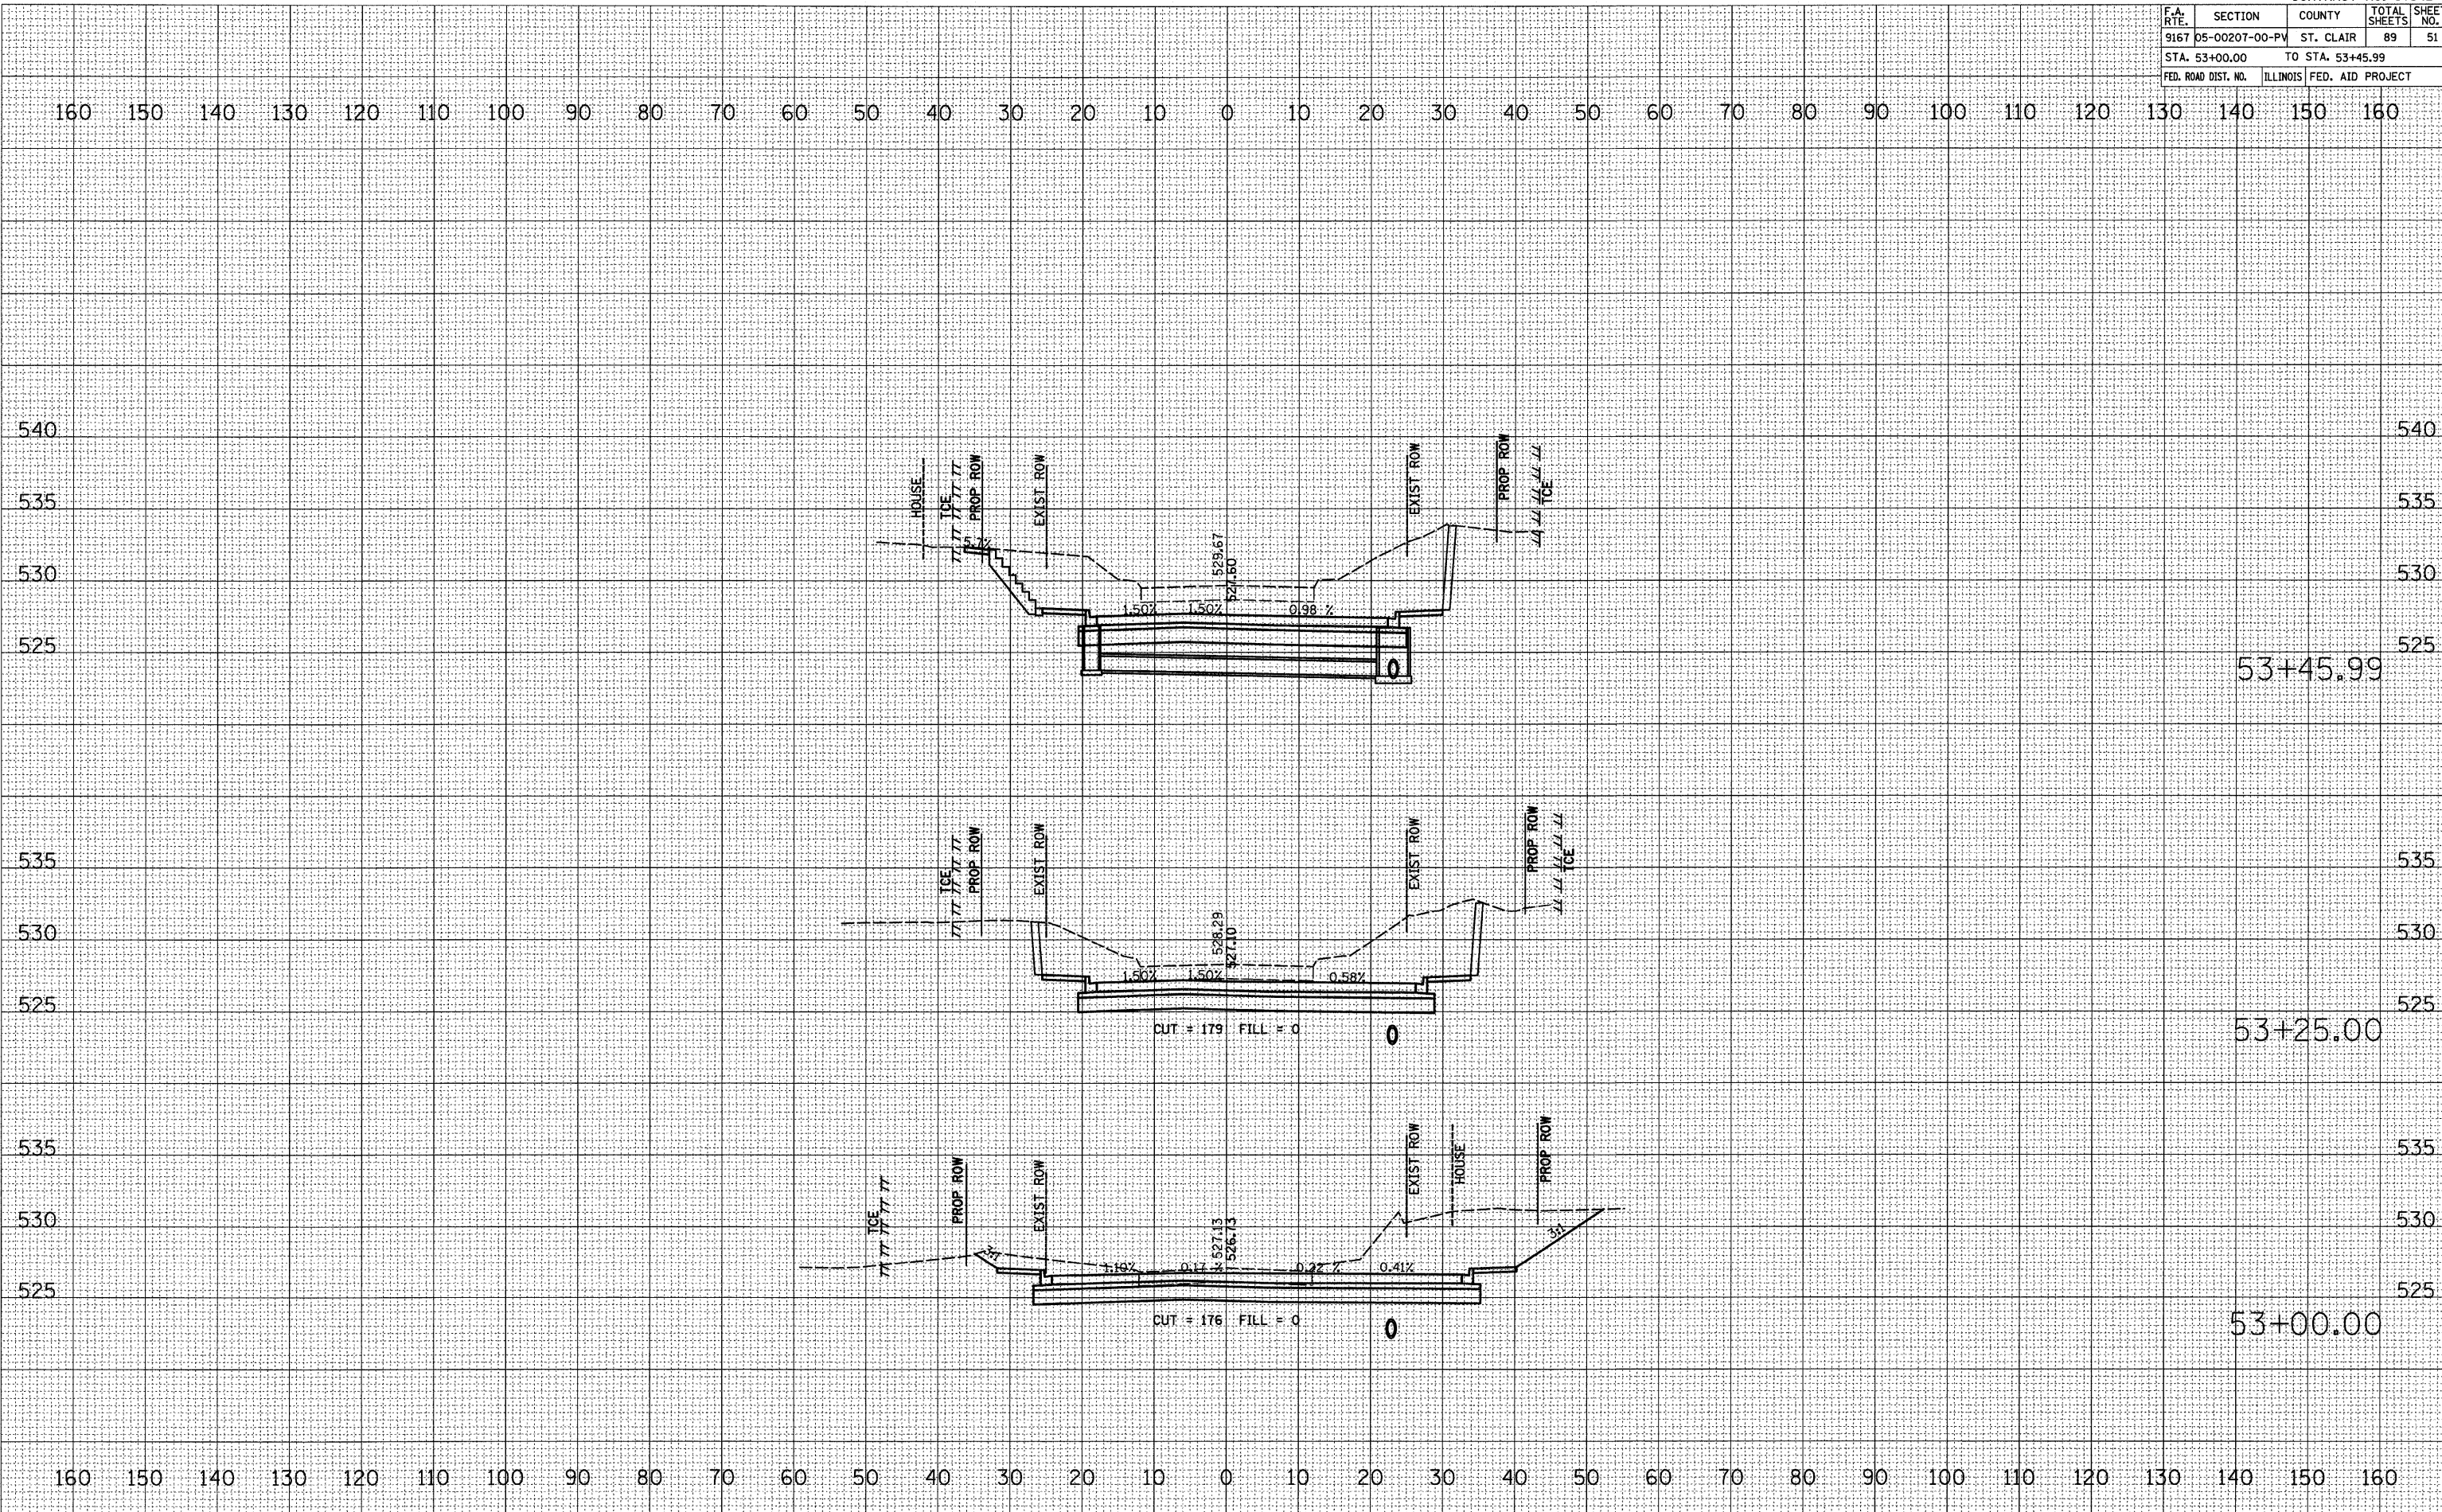

S 17TH STREET CROSS SECTIONS