

F.A. RTE.	SECTION	COUNTY	TOTAL SHEETS	SHEET NO.
9167	05-00207-00-PV	ST. CLAIR	89	52
STA. 53+50.00		TO STA. 54+00.00		
FED. ROAD DIST. NO.		ILLINOIS FED. AID PROJECT		


DATE	BY

SURVEYED _____
 TEMPLATE _____
 AREAS CHECKED _____
 NO. _____

DATE	BY

ORIGINAL SURVEY _____
 TEMPLATE _____
 AREAS CHECKED _____
 NO. _____

PLOT DATE = 9/22/2009
 FILE NAME = H:\P\24042\Information\8\A\sheet1.dwg
 PLOT SCALE = 10.0000' / 1"

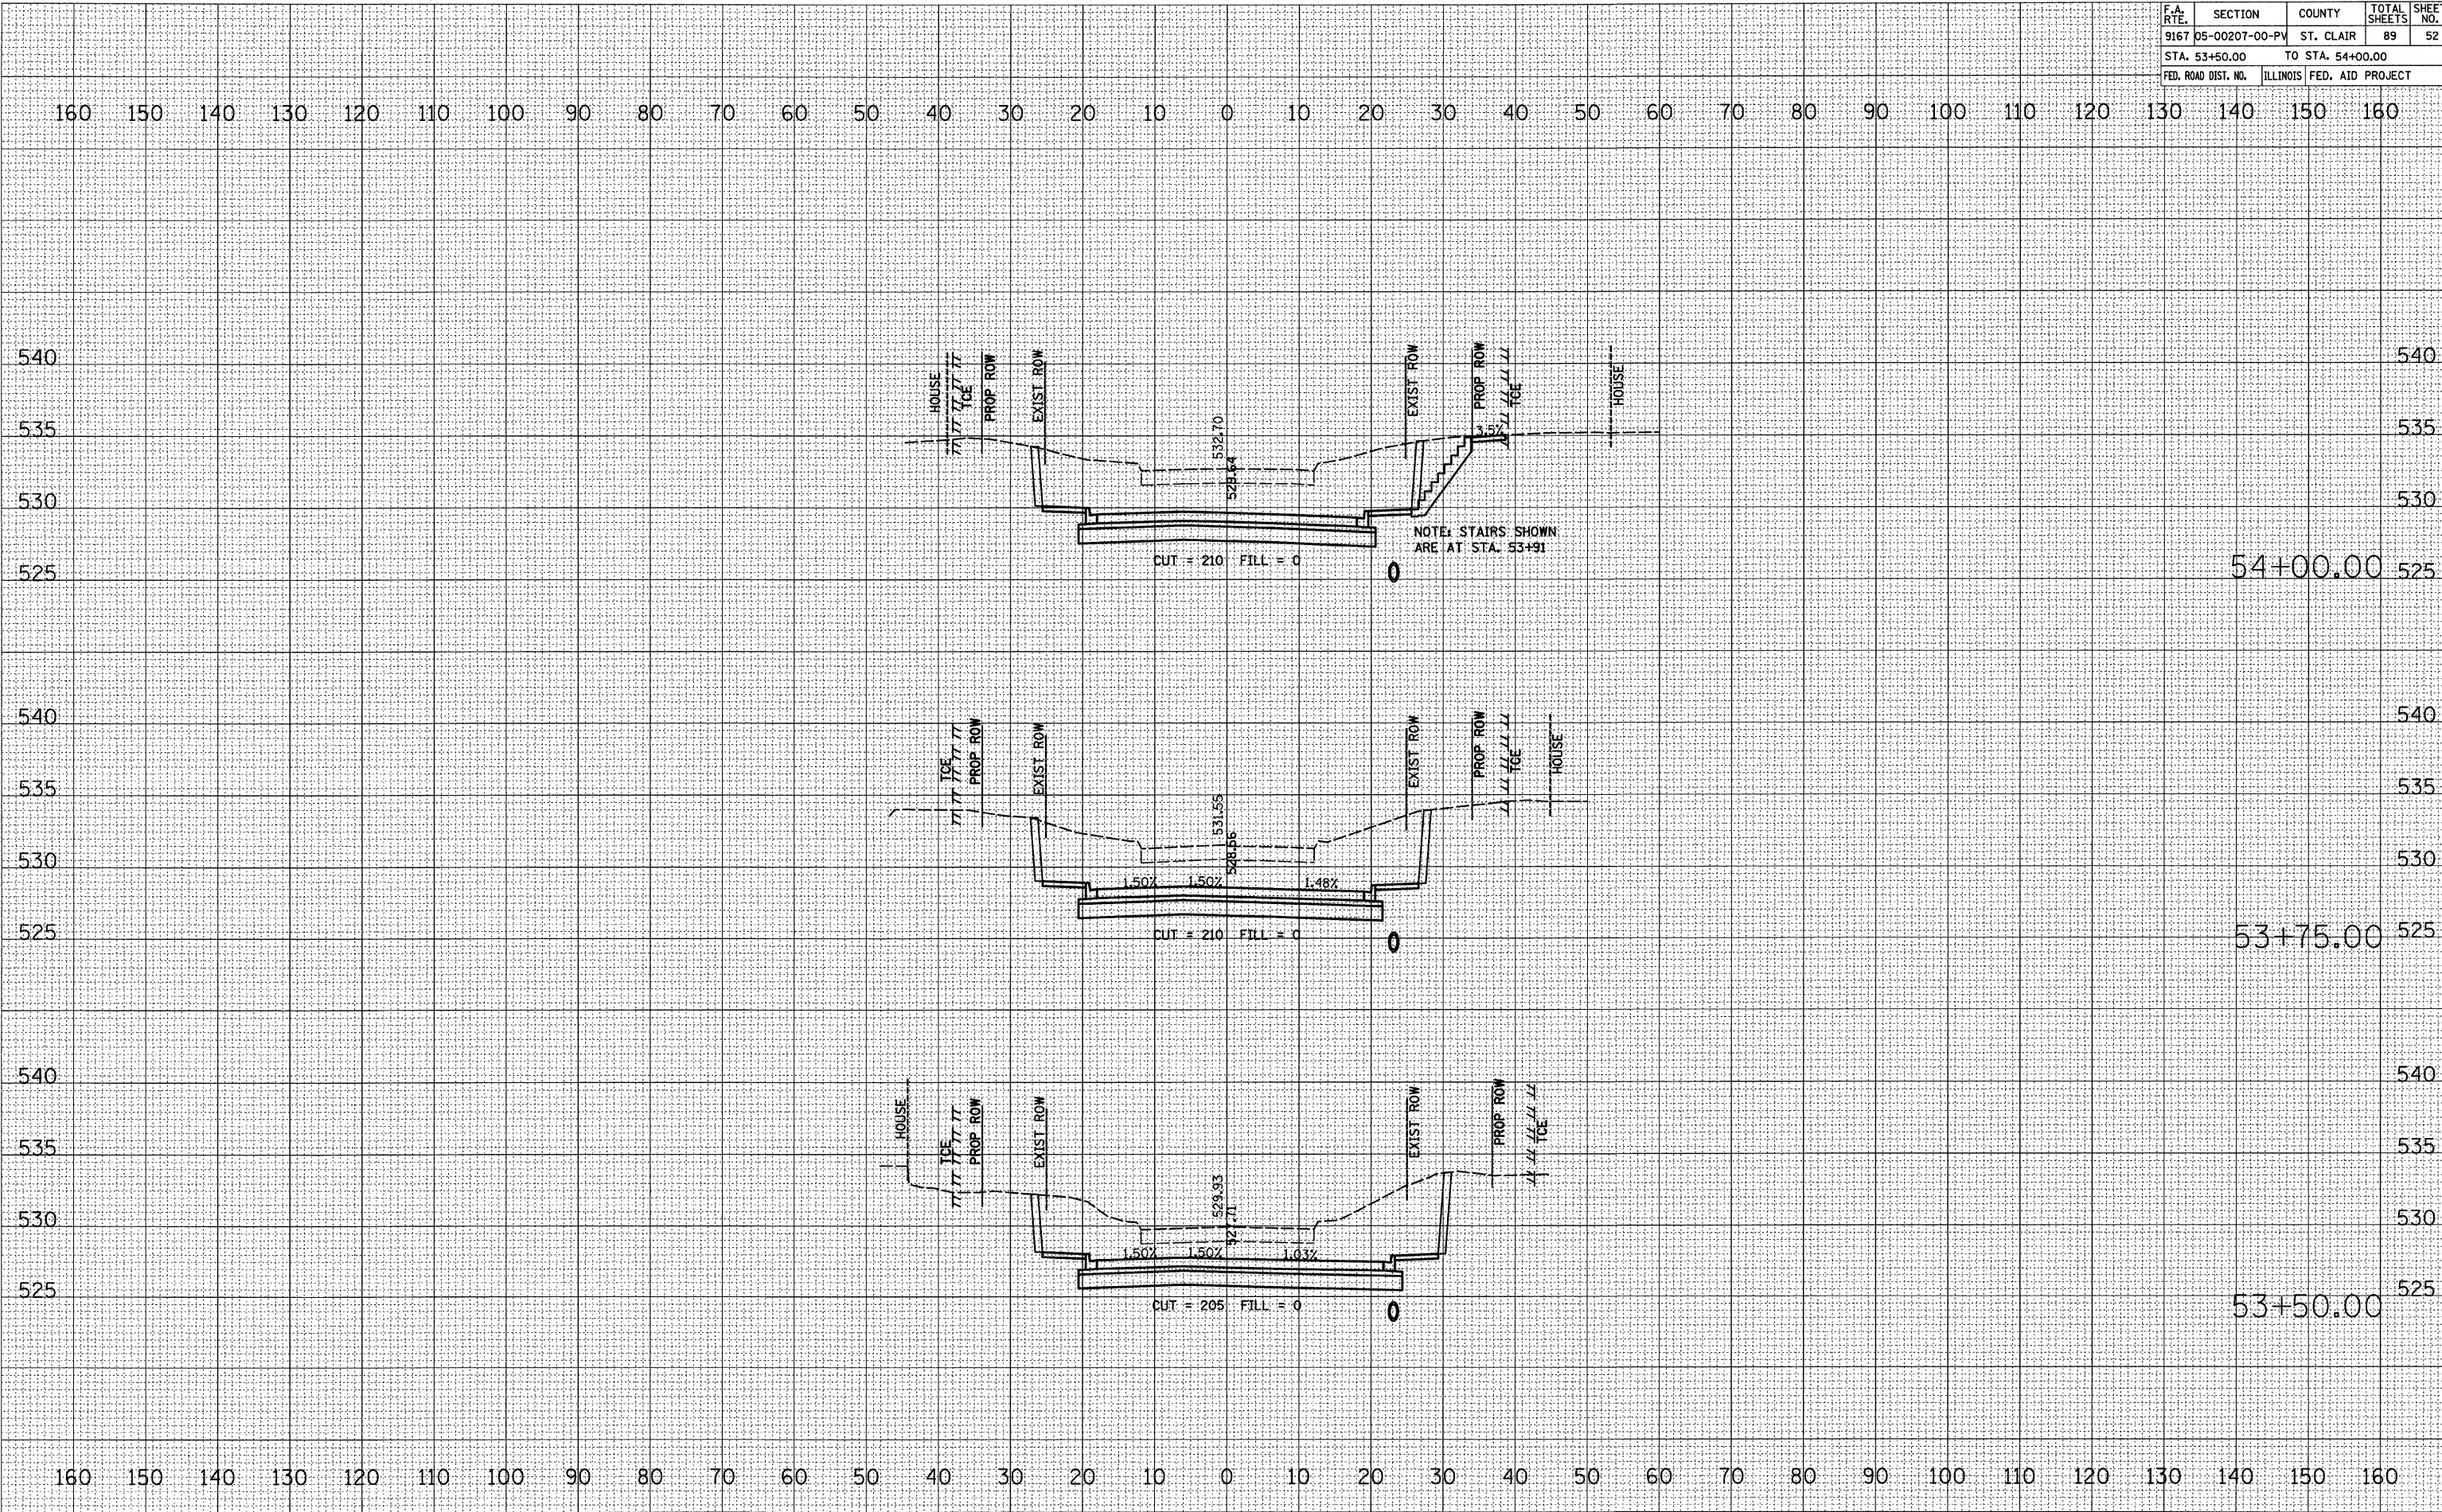

S 17TH STREET CROSS SECTIONS