


F.A. RTE.	SECTION	COUNTY	TOTAL SHEETS	SHEET NO.
9167	05-00207-00-PV	ST. CLAIR	89	54
STA. 55+00.00		TO STA. 55+75.00		
FED. ROAD DIST. NO.		ILLINOIS FED. AID PROJECT		

DATE	
BY	
FINAL SURVEY	
NOTE BOOK	
NO.	

DATE	
BY	
ORIGINAL SURVEY	
NOTE BOOK	
NO.	

PLOT DATE = 9/2/2009
 FILE NAME = H:\P\24442\Microstation\8\asah\17th\17th.dwg
 PLOT SCALE = 18.0000' / IN.
 USER NAME = kcb

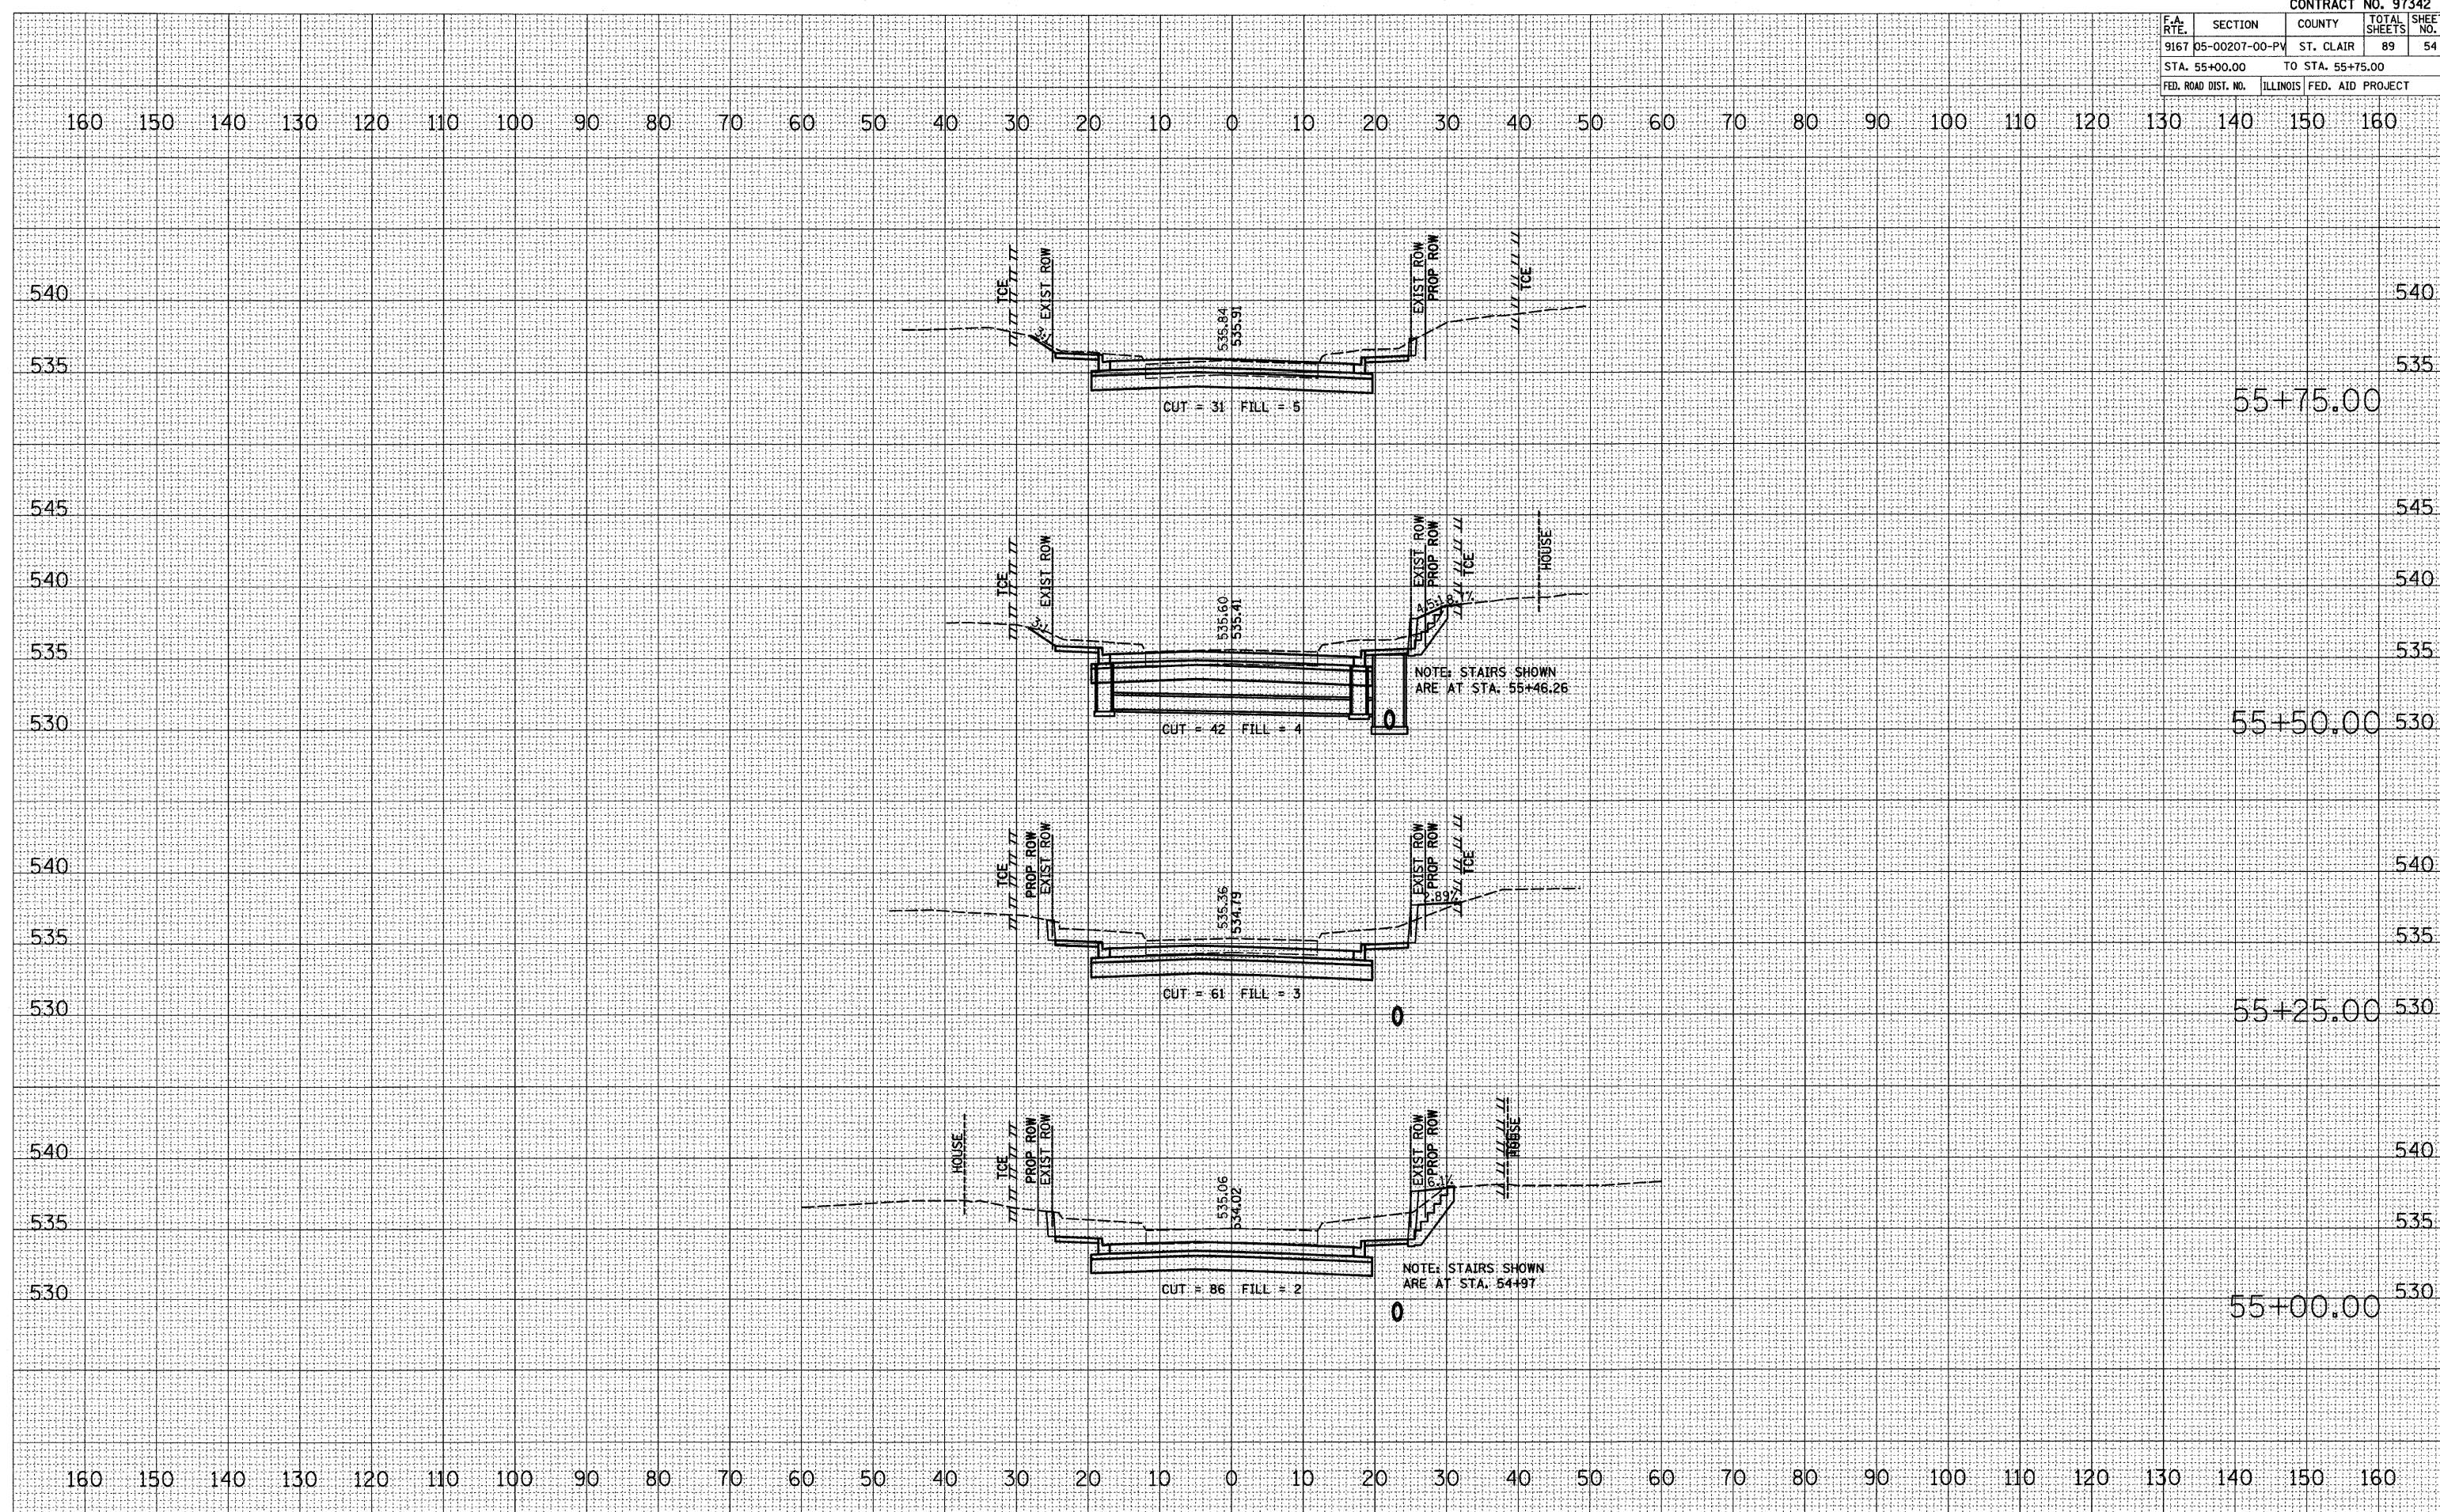

S 17TH STREET CROSS SECTIONS