


F.A. RTE.	SECTION	COUNTY	TOTAL SHEETS	SHEET NO.
9167	05-00207-00-PV	ST. CLAIR	89	55
STA. 56+00.00		TO STA. 56+50.00		
FED. ROAD DIST. NO.		ILLINOIS FED. AID PROJECT		

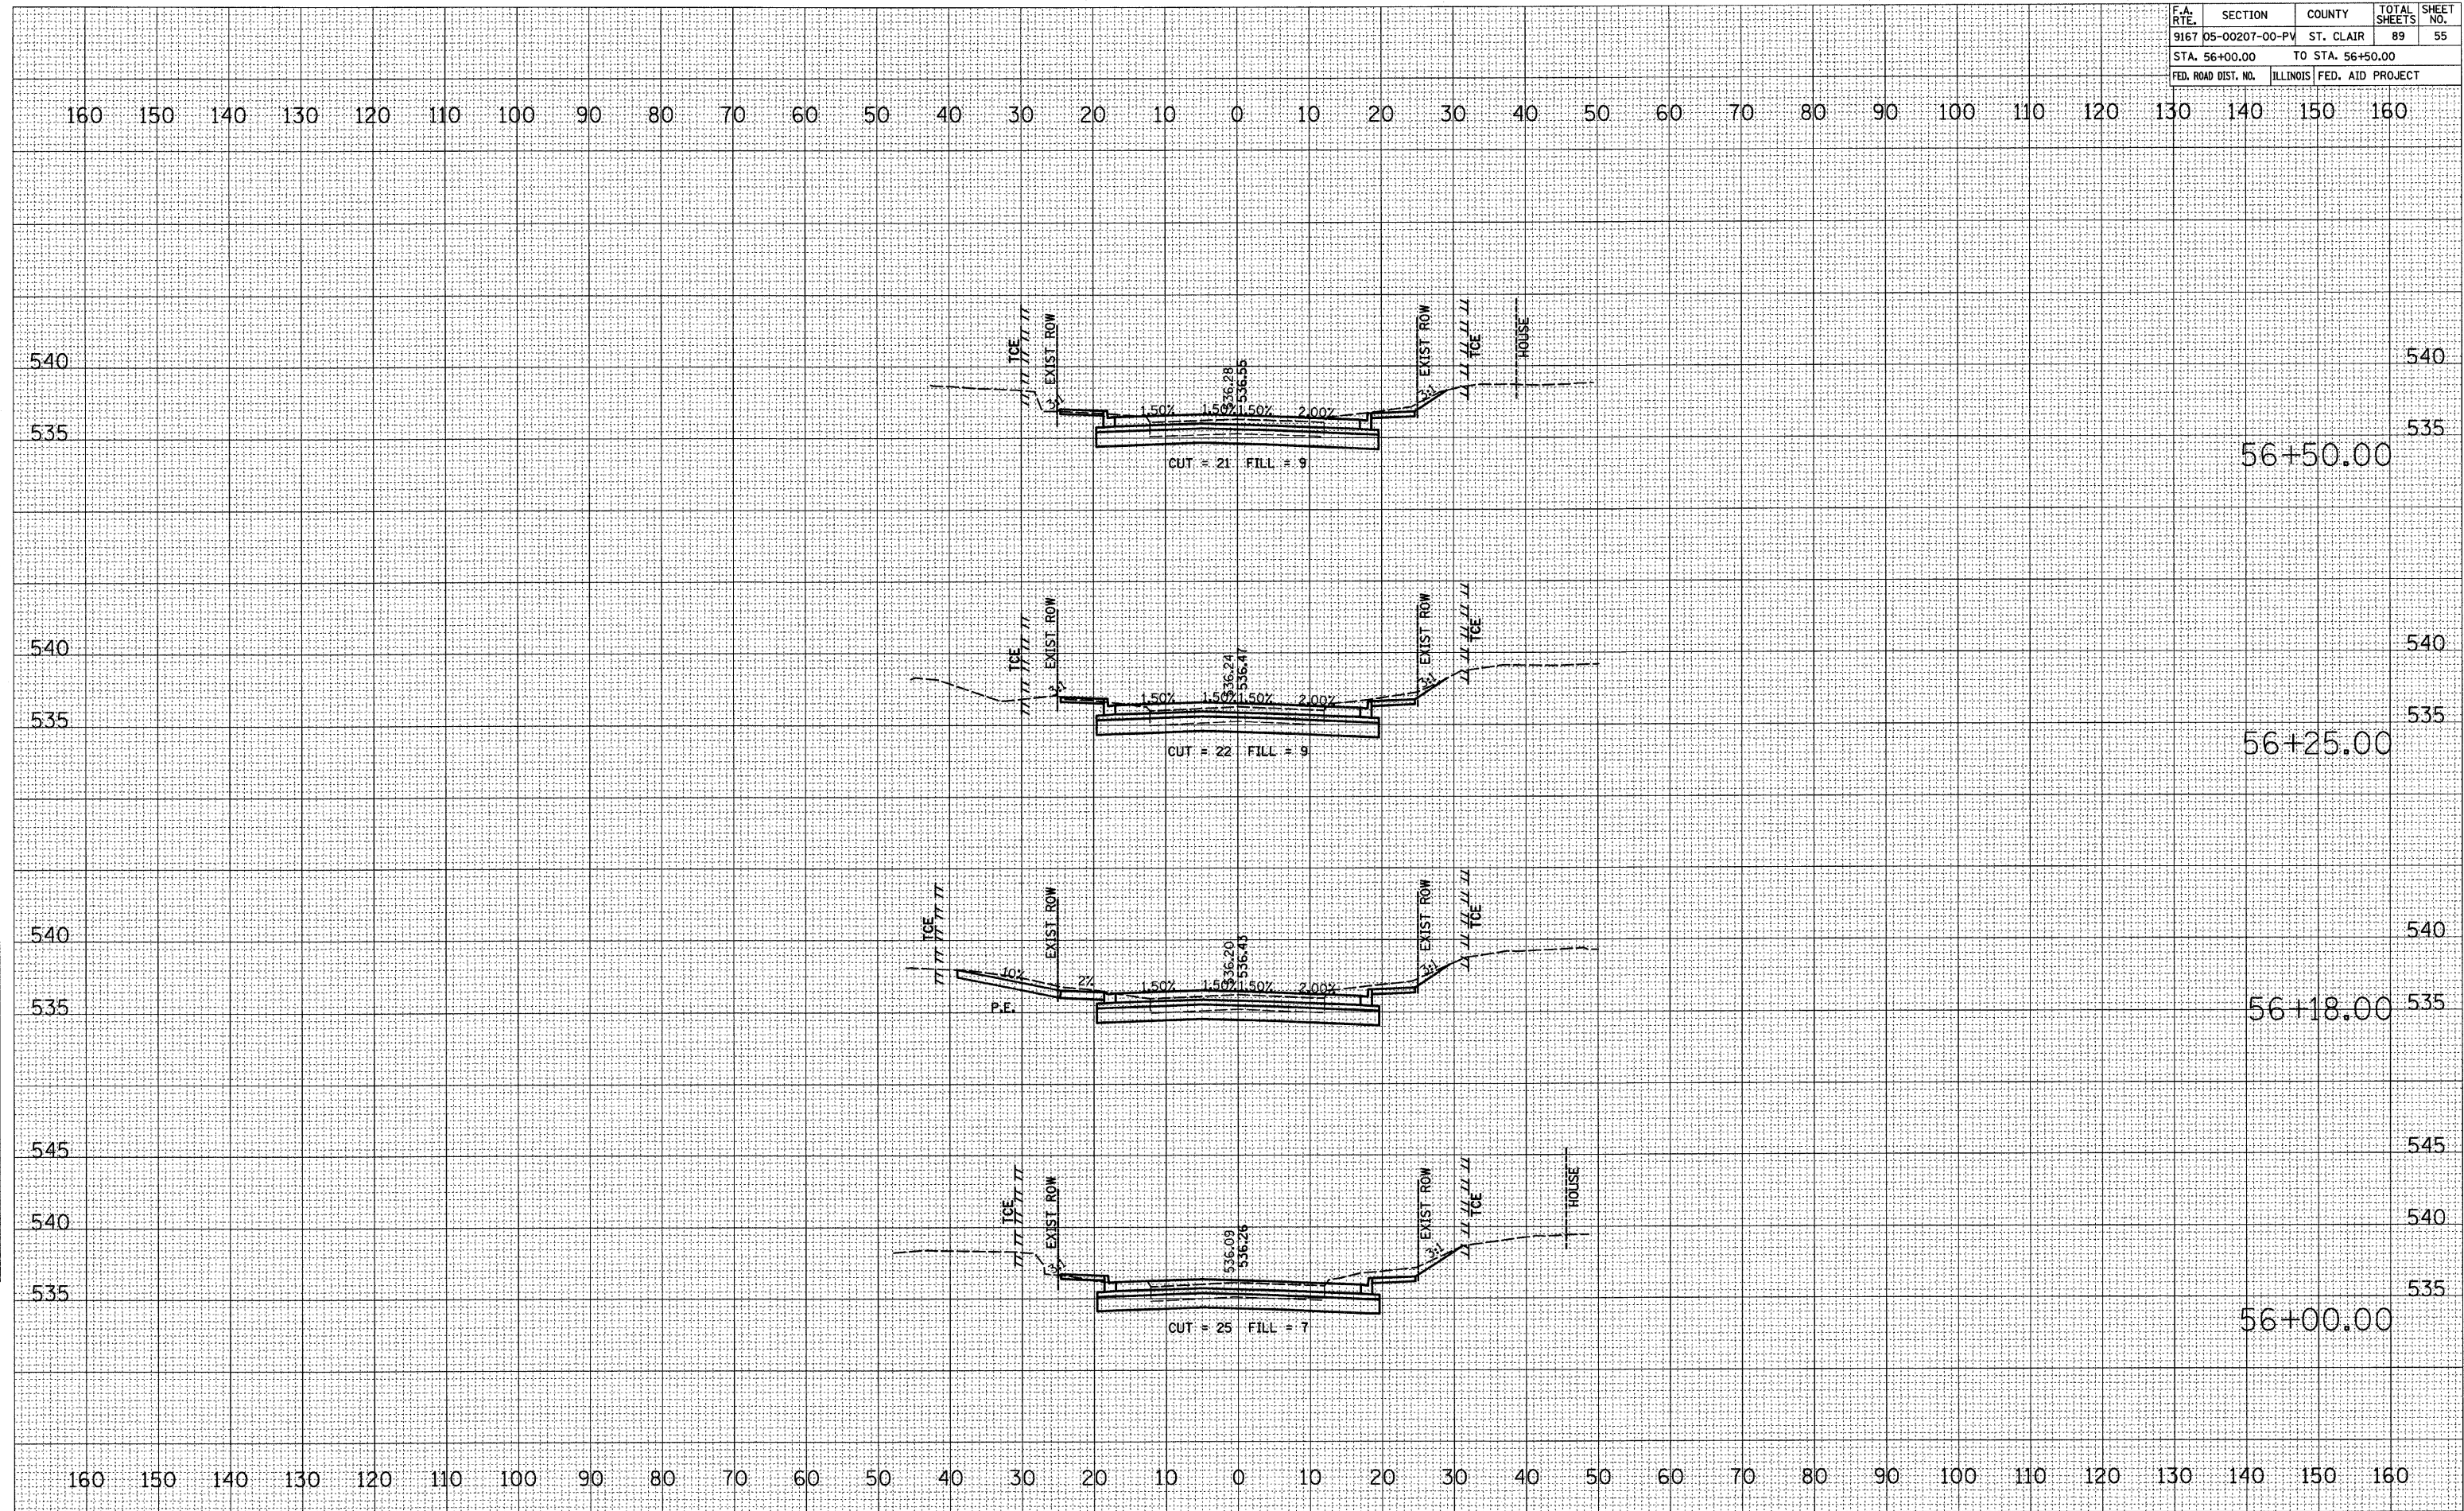

BY	DATE
SURVEYED	
TEMPLATE	
AREAS CHECKED	
NO.	

BY	DATE
SURVEYED	
TEMPLATE	
AREAS CHECKED	
NO.	

PLOT DATE = 9/2/2009
 FILE NAME = H:\A\1642\Microstation\8\shh1\89167.dgn
 PLOT SCALE = 1/4" = 100'
 USER NAME = kcm

S 17TH STREET CROSS SECTIONS