


F.A. RTE.	SECTION	COUNTY	TOTAL SHEETS	SHEET NO.
9167	05-00207-00-PV	ST. CLAIR	89	56
STA. 56+67.94		TO STA. 57+00.00		
FED. ROAD DIST. NO.		ILLINOIS FED. AID PROJECT		

DATE	BY

DATE	BY

PLOT DATE = 9/22/2009  
 FILE NAME = H:\P\24042\Microstation\8\asah\17\station\56\17.dwg  
 PLOT SCALE = 18.0000 / 1  
 USER NAME = kato

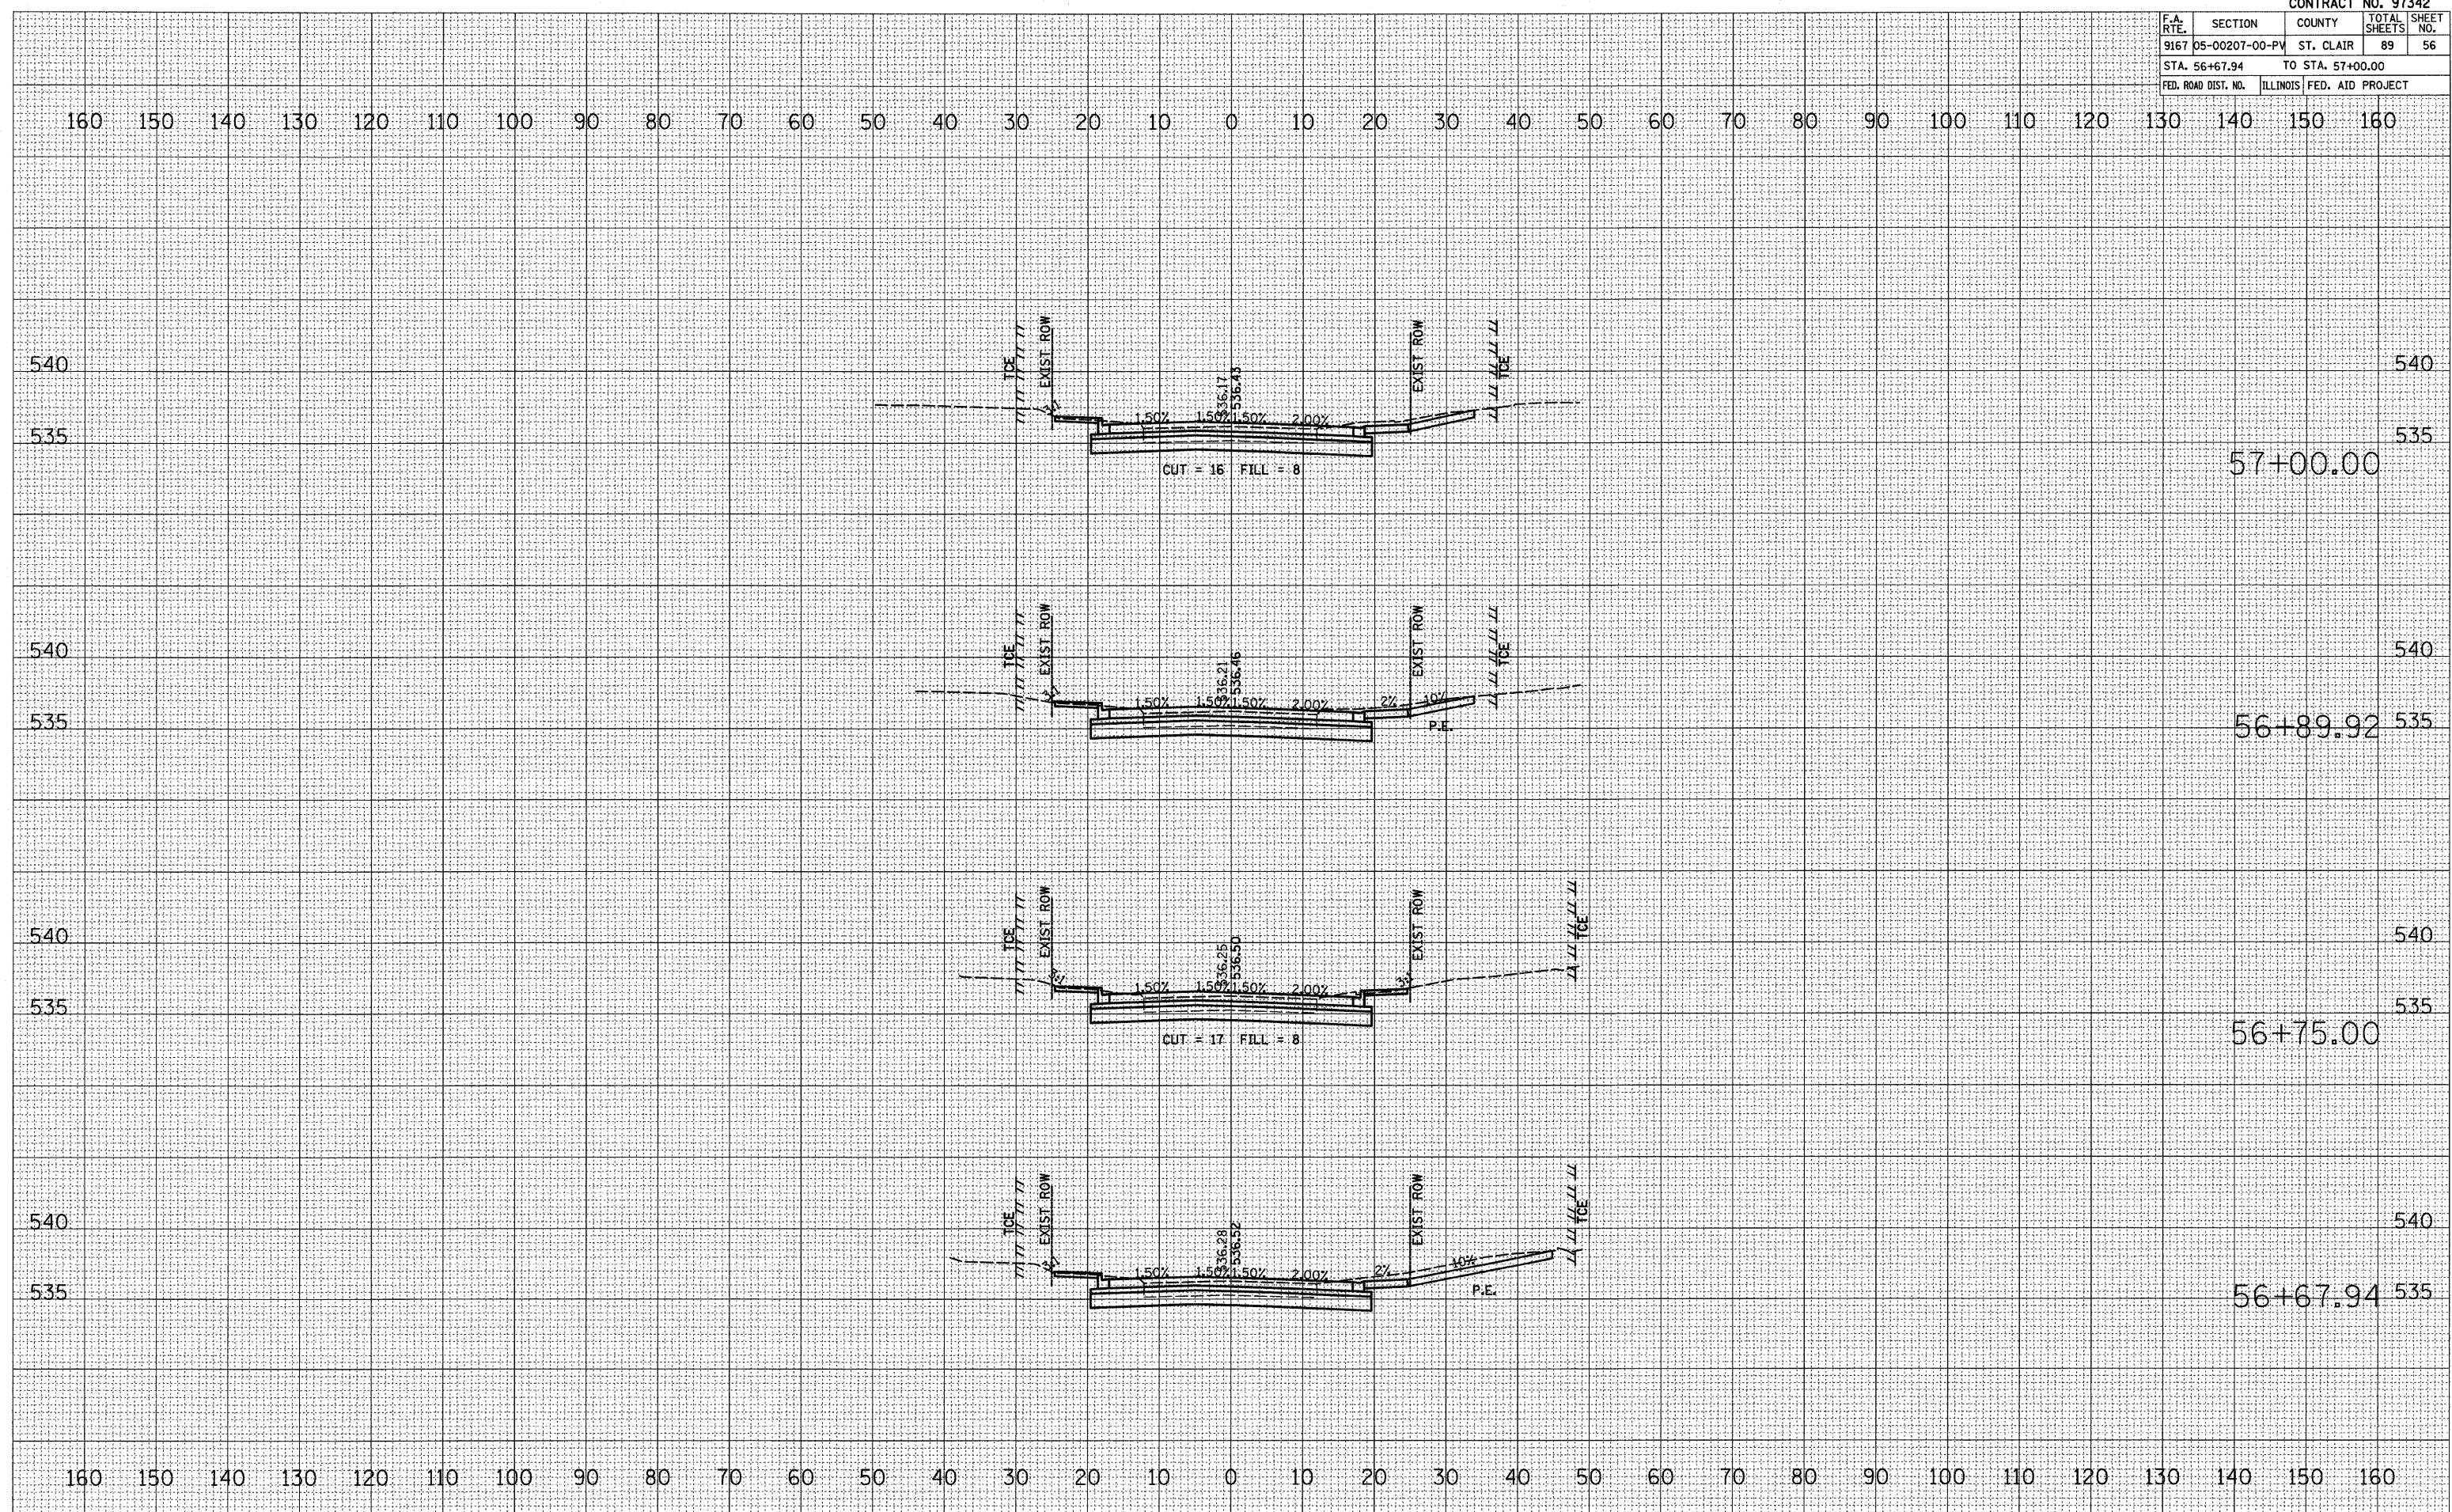

S 17TH STREET CROSS SECTIONS