


F.A. RTE.	SECTION	COUNTY	TOTAL SHEETS	SHEET NO.
9167	05-00207-00-PV	ST. CLAIR	89	60
STA. 59+00.00 TO STA. 59+75.00			ILLINOIS FED. AID PROJECT	

FINAL SURVEY	DATE
SURVEYED	
TEMPLATE	
AREAS CHECKED	
NO.	

ORIGINAL SURVEY	DATE
SURVEYED	
TEMPLATE	
AREAS CHECKED	
NO.	

PLOT DATE = 9/2/2009
 FILE NAME = H:\P\24042\Microstation\8\raab\17th\raab.dwg
 PLOT SCALE = 18.0000' / 1" IN.
 USER NAME = kate

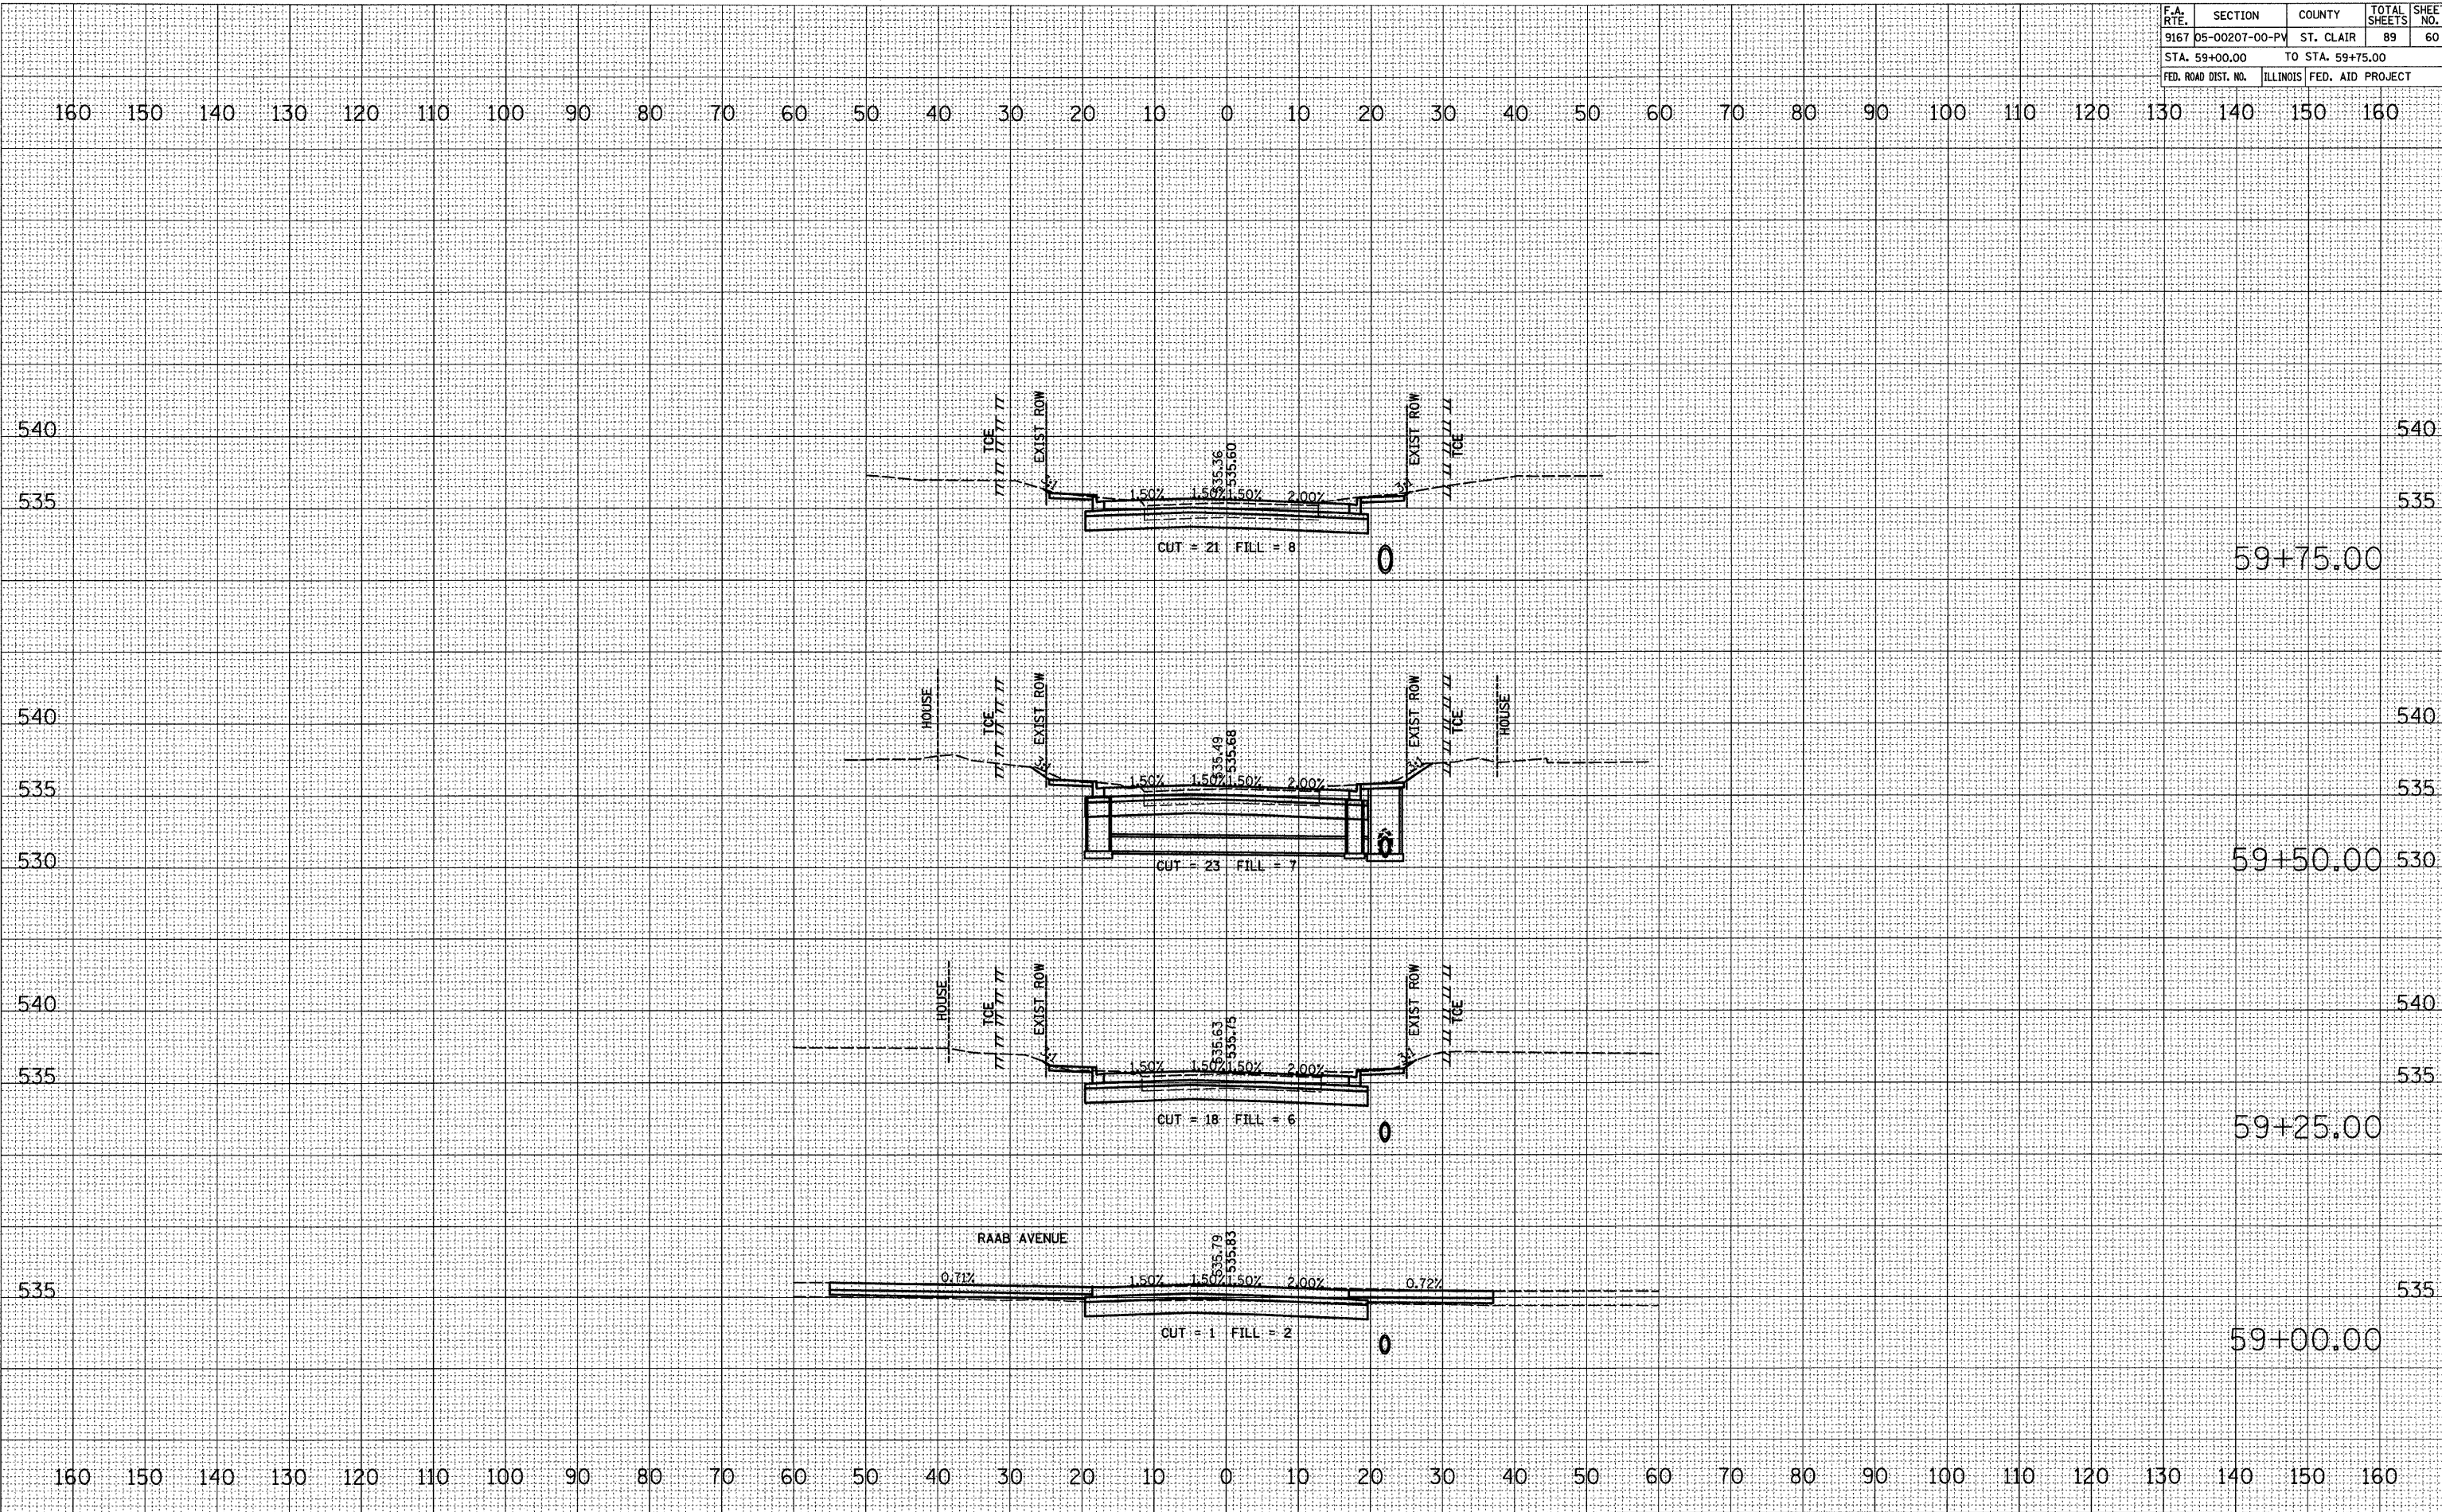

S 17TH STREET CROSS SECTIONS