


F.A. RTE.	SECTION	COUNTY	TOTAL SHEETS	SHEET NO.
9167	05-00207-00-PV	ST. CLAIR	89	62
STA. 61+00.00		TO STA. 61+75.00		
FED. ROAD DIST. NO.		ILLINOIS FED. AID PROJECT		

FINAL SURVEY	DATE
SURVEYED	
NOTE BOOK	
TEMP. AREAS	
AREAS CHECKED	
NO.	

ORIGINAL SURVEY	DATE
SURVEYED	
NOTE BOOK	
TEMP. AREAS	
AREAS CHECKED	
NO.	

PLOT DATE = 9/2/2009
 FILE NAME = H:\P\24642\Microstation\8\vaah\17th\17th.mdb
 PLOT SCALE = 10.0000 / IN.
 USER NAME = kabo

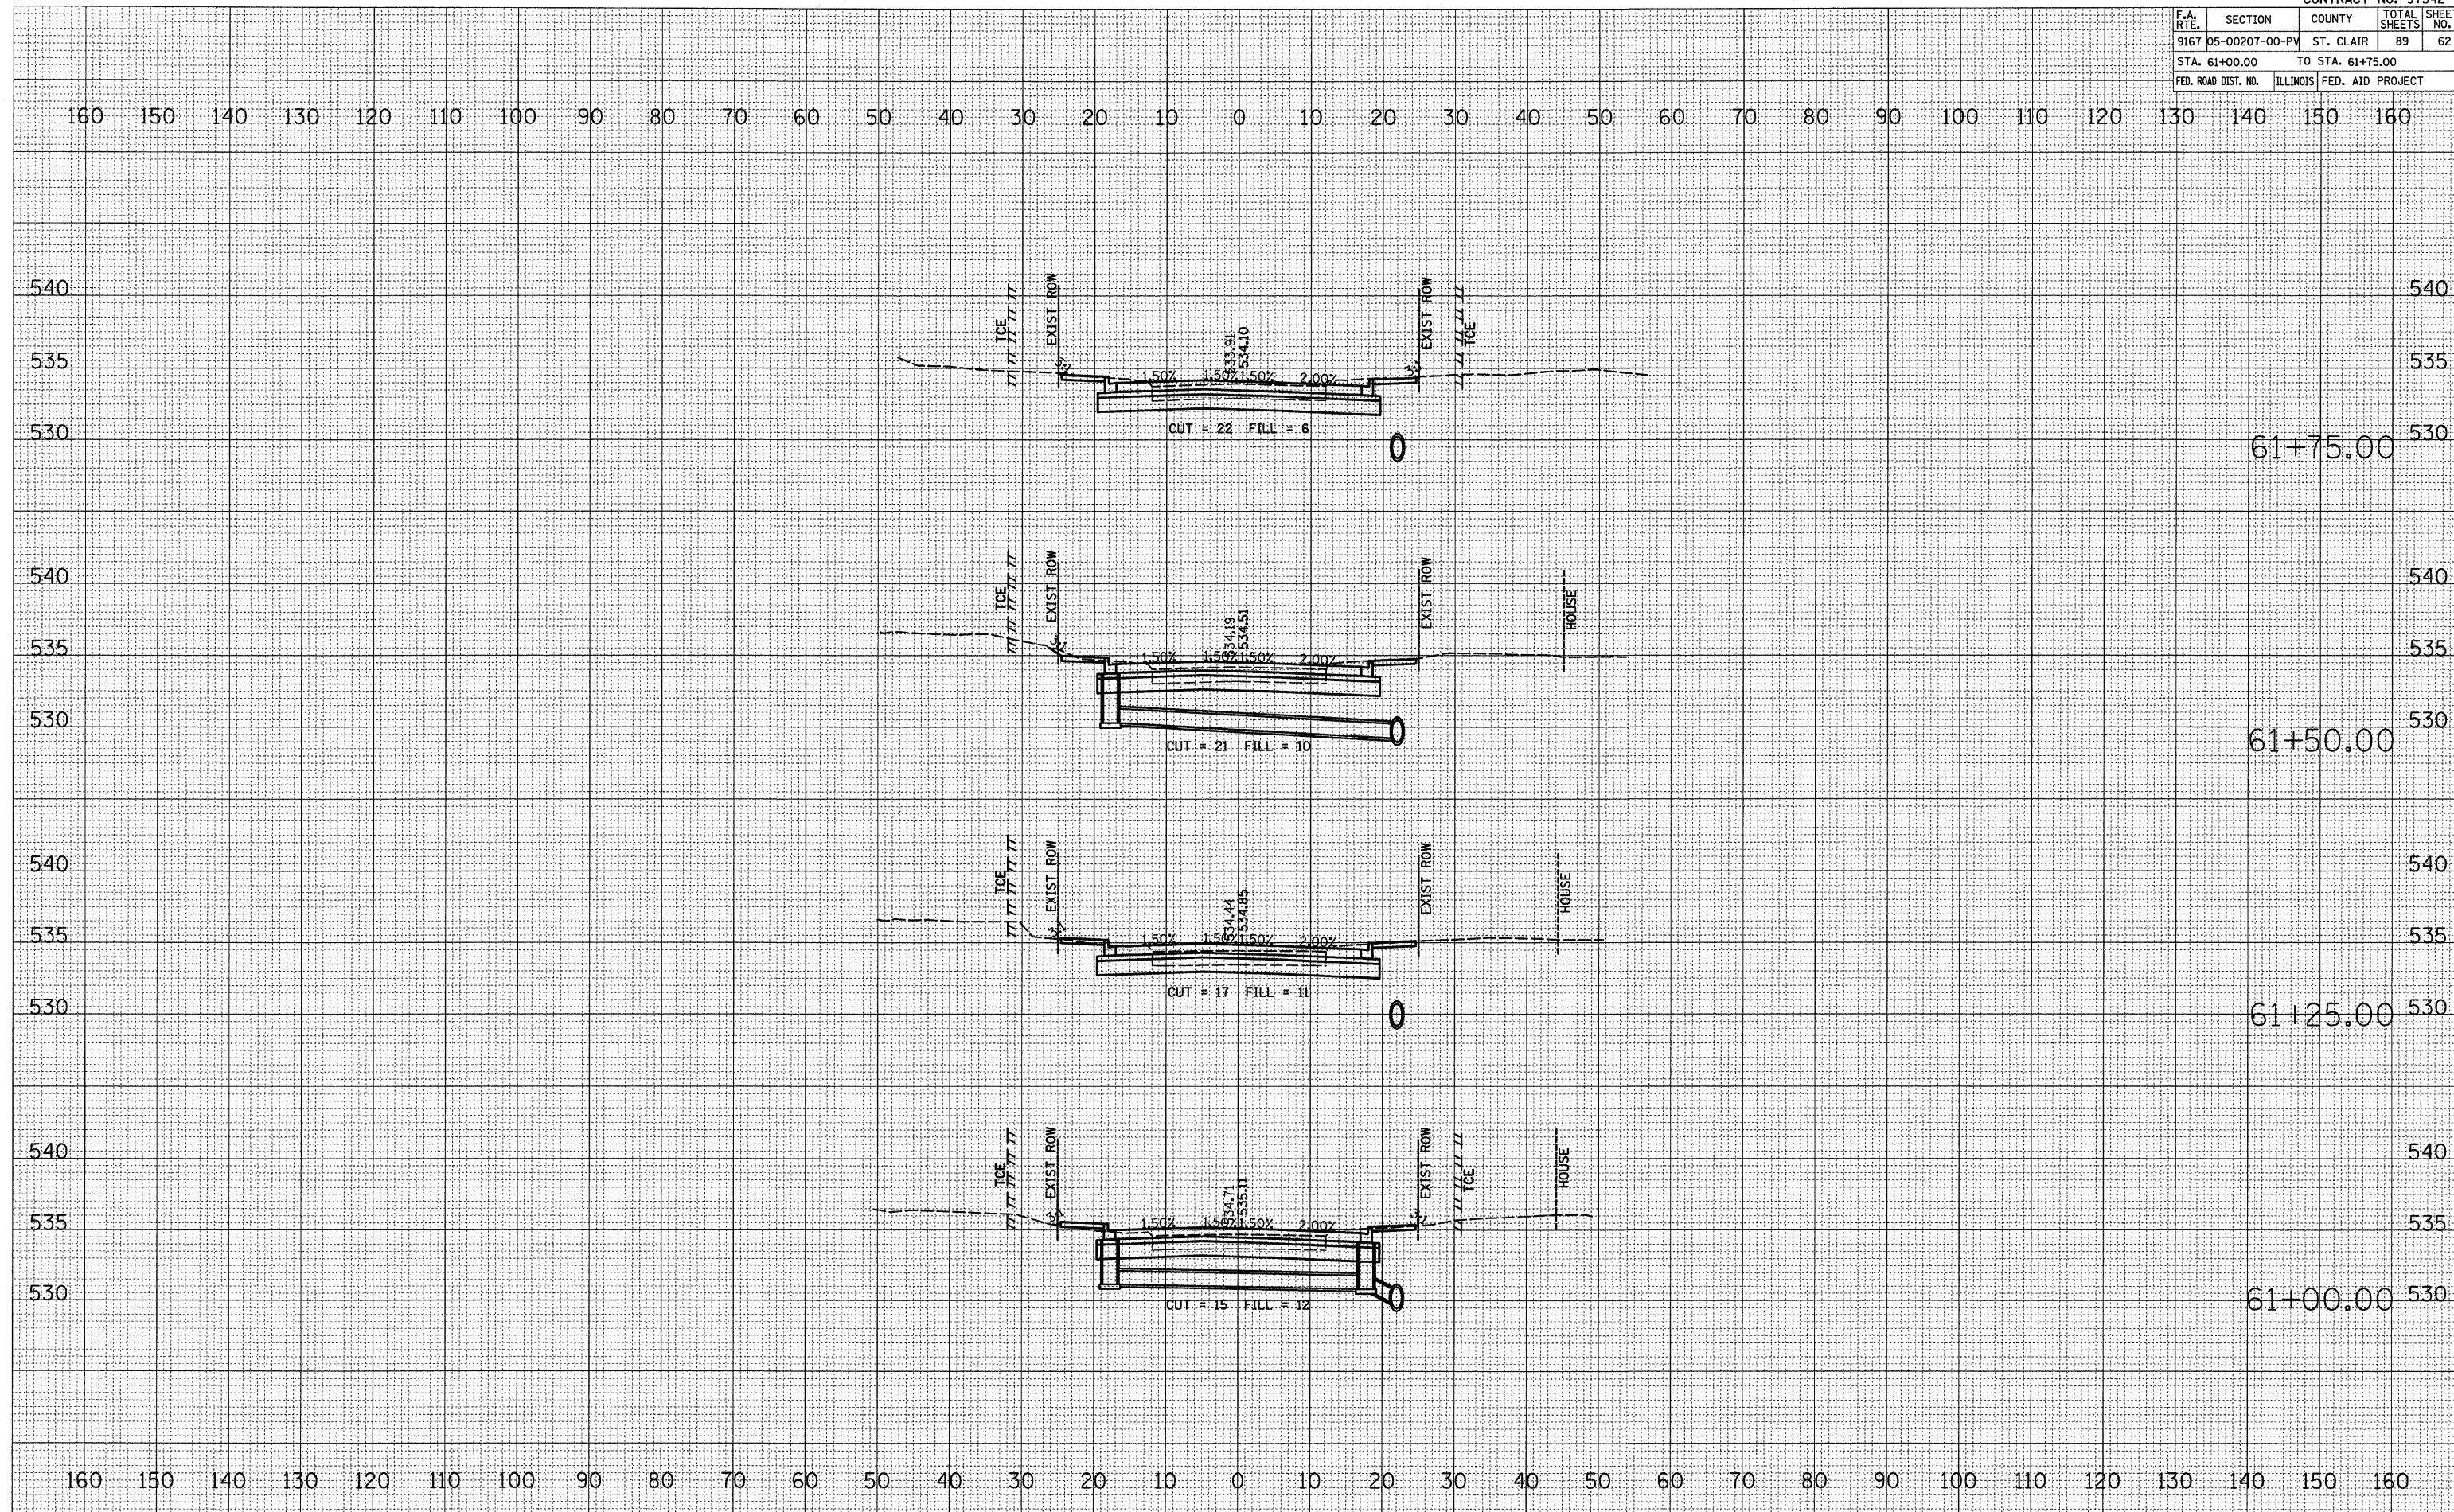

S 17TH STREET CROSS SECTIONS