

F.A. RTE.	SECTION	COUNTY	TOTAL SHEETS	SHEET NO.
9167	05-00207-00-PV	ST. CLAIR	89	63
STA. 62+00.00		TO STA. 62+75.00		
FED. ROAD DIST. NO.		ILLINOIS FED. AID PROJECT		


DATE	BY

SURVEYED _____
 FINAL SURVEY _____
 NOTE BOOK _____
 NO. _____
 TEMPL. _____
 AREAS CHECKED _____
 AREAS CHECKED _____

DATE	BY

ORIGINAL SURVEY _____
 SURVEYED _____
 TEMPL. _____
 AREAS CHECKED _____
 AREAS CHECKED _____

PLOT DATE = 9/2/2009
 FILE NAME = H:\A\24042\Microstation\8\sheet\1\97342.dgn
 PLOT SCALE = 1/8" = 1'-0"
 USER NAME = kws

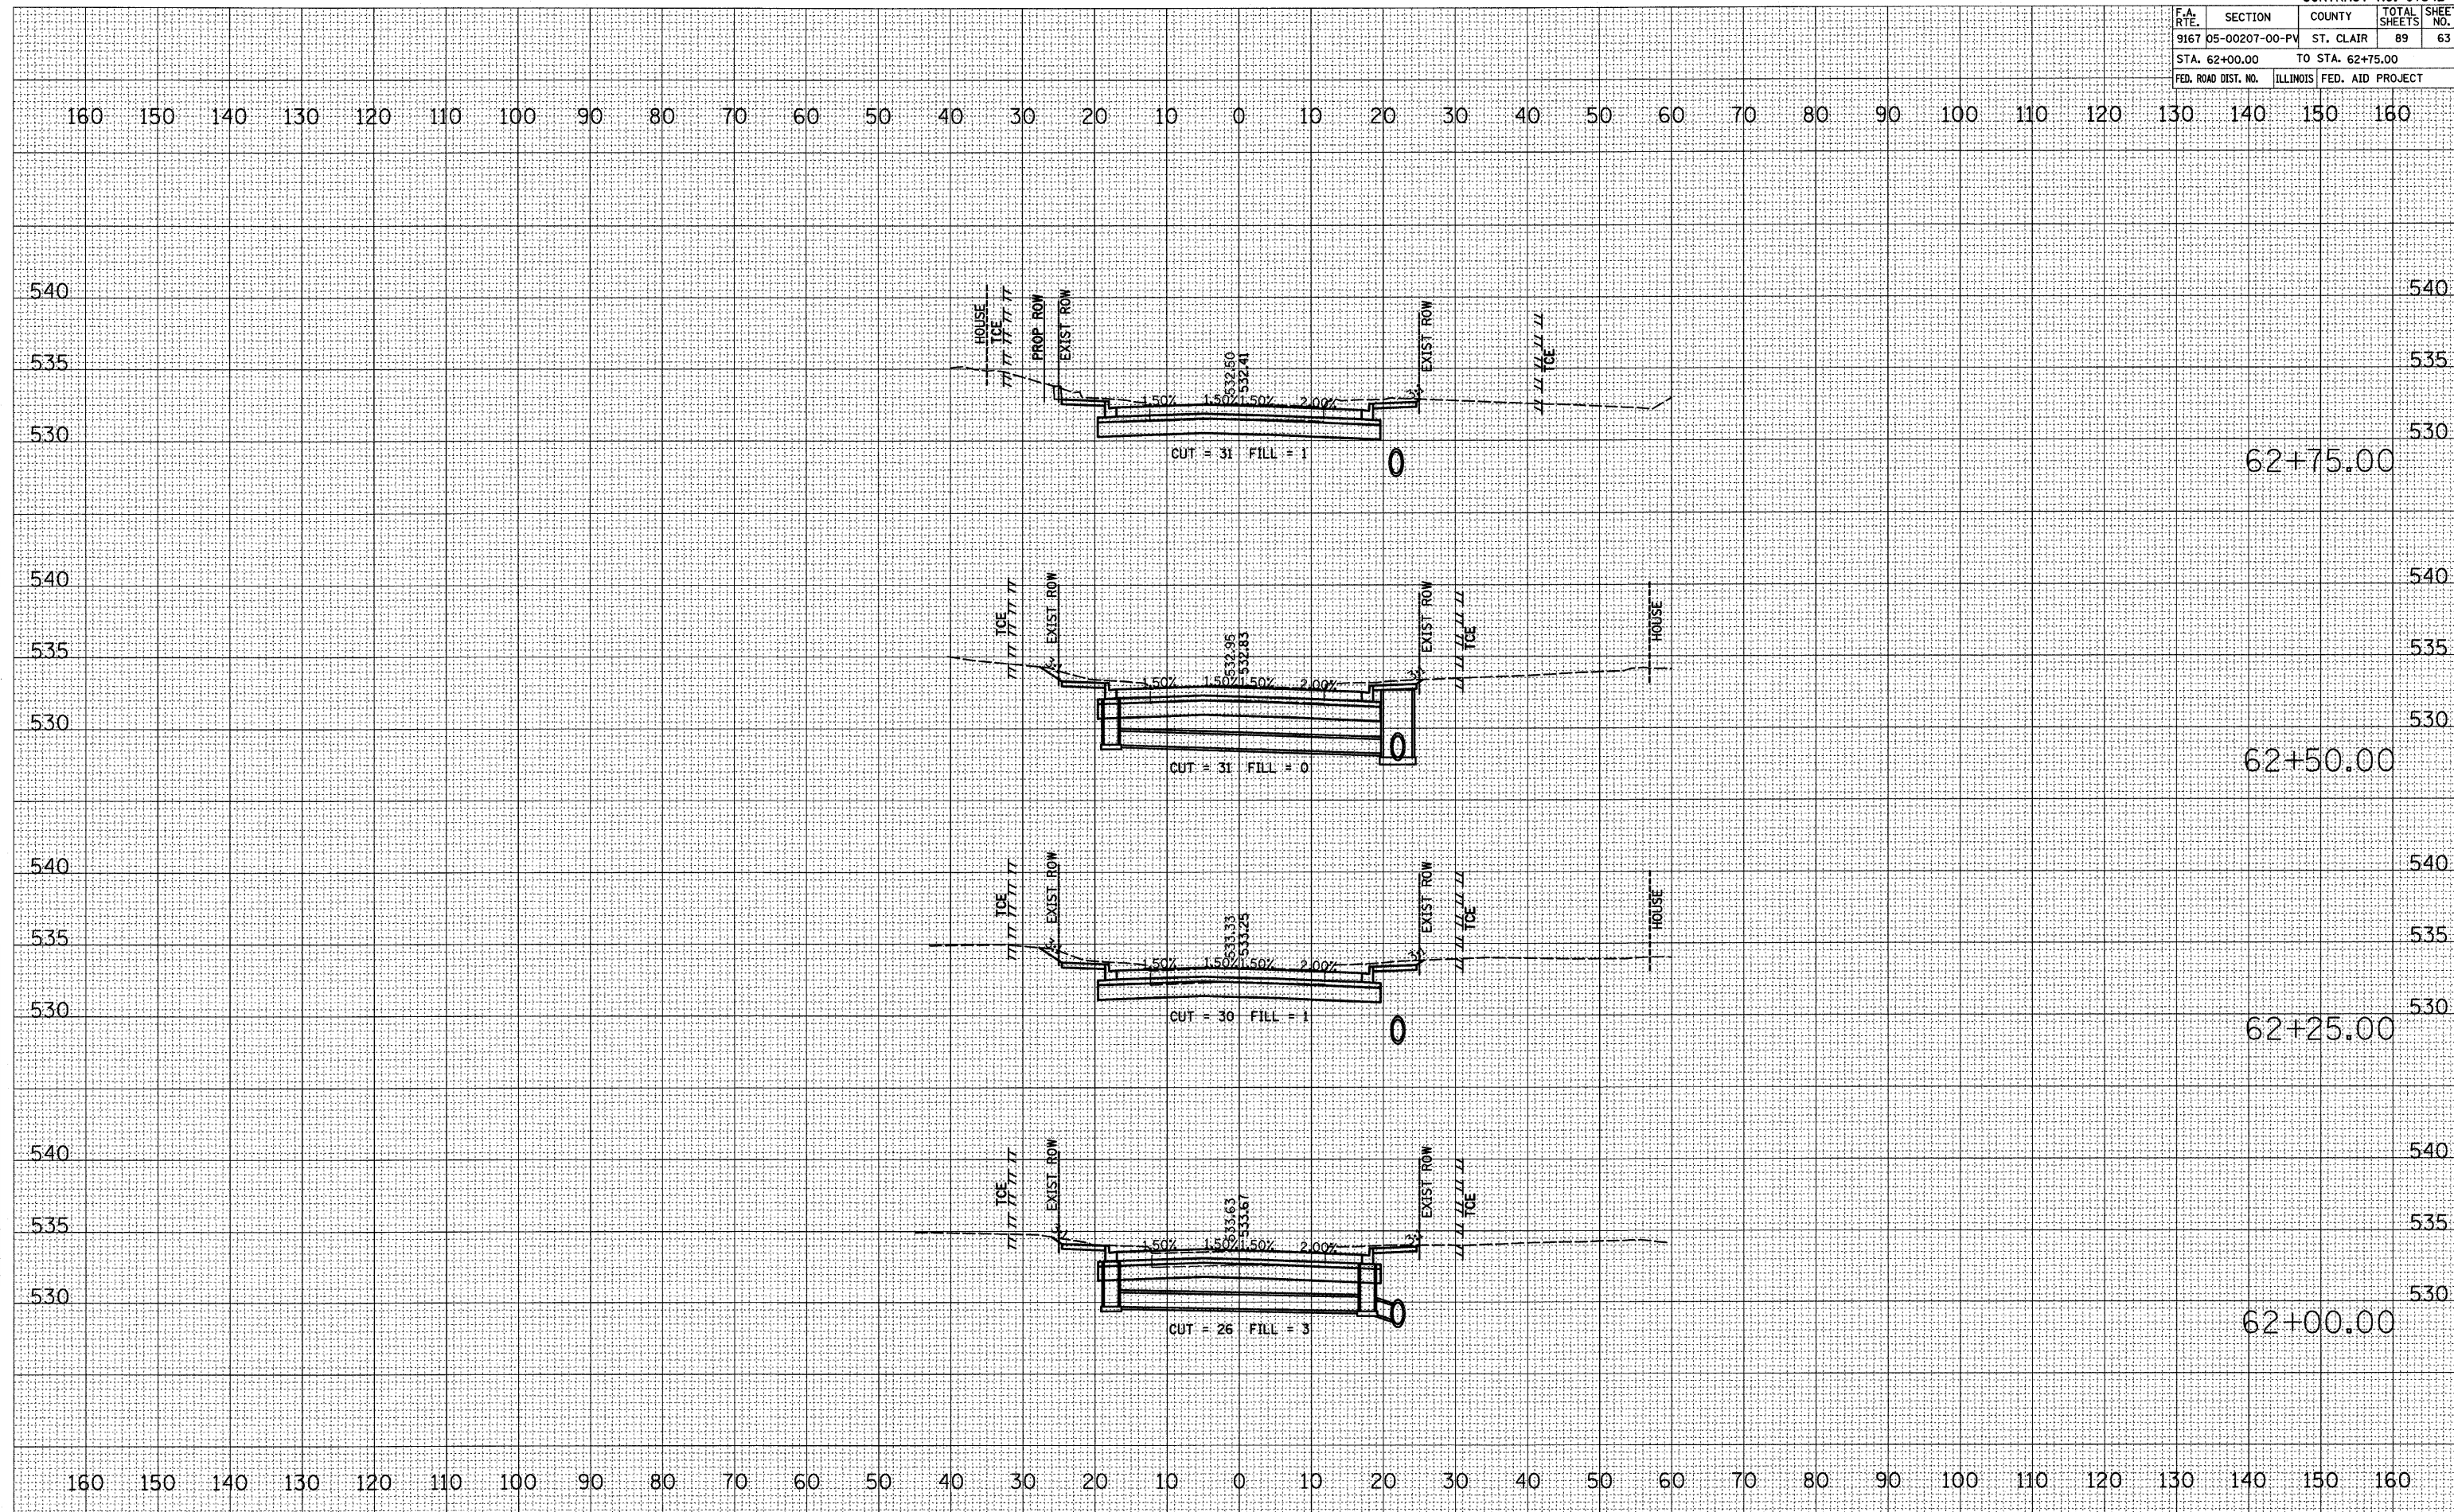

S 17TH STREET CROSS SECTIONS