


| F.A. RTE. | SECTION | COUNTY | TOTAL SHEETS | SHEET NO. |
|---------------------|----------------|---------------------------|--------------|-----------|
| 9167 | 05-00207-00-PV | ST. CLAIR | 89 | 64 |
| STA. 62+94.18 | | TO STA. 63+50.00 | | |
| FED. ROAD DIST. NO. | | ILLINOIS FED. AID PROJECT | | |

| DATE | BY |
|------|----|
| | |
| | |

| DATE | BY |
|------|----|
| | |
| | |

PLOT DATE = 9/2/2009
 FILE NAME = H:\P\24942\Microstation\8\ansh\17\17.mxd
 PLOT SCALE = 1/8"=1'-0"
 USER NAME = hase

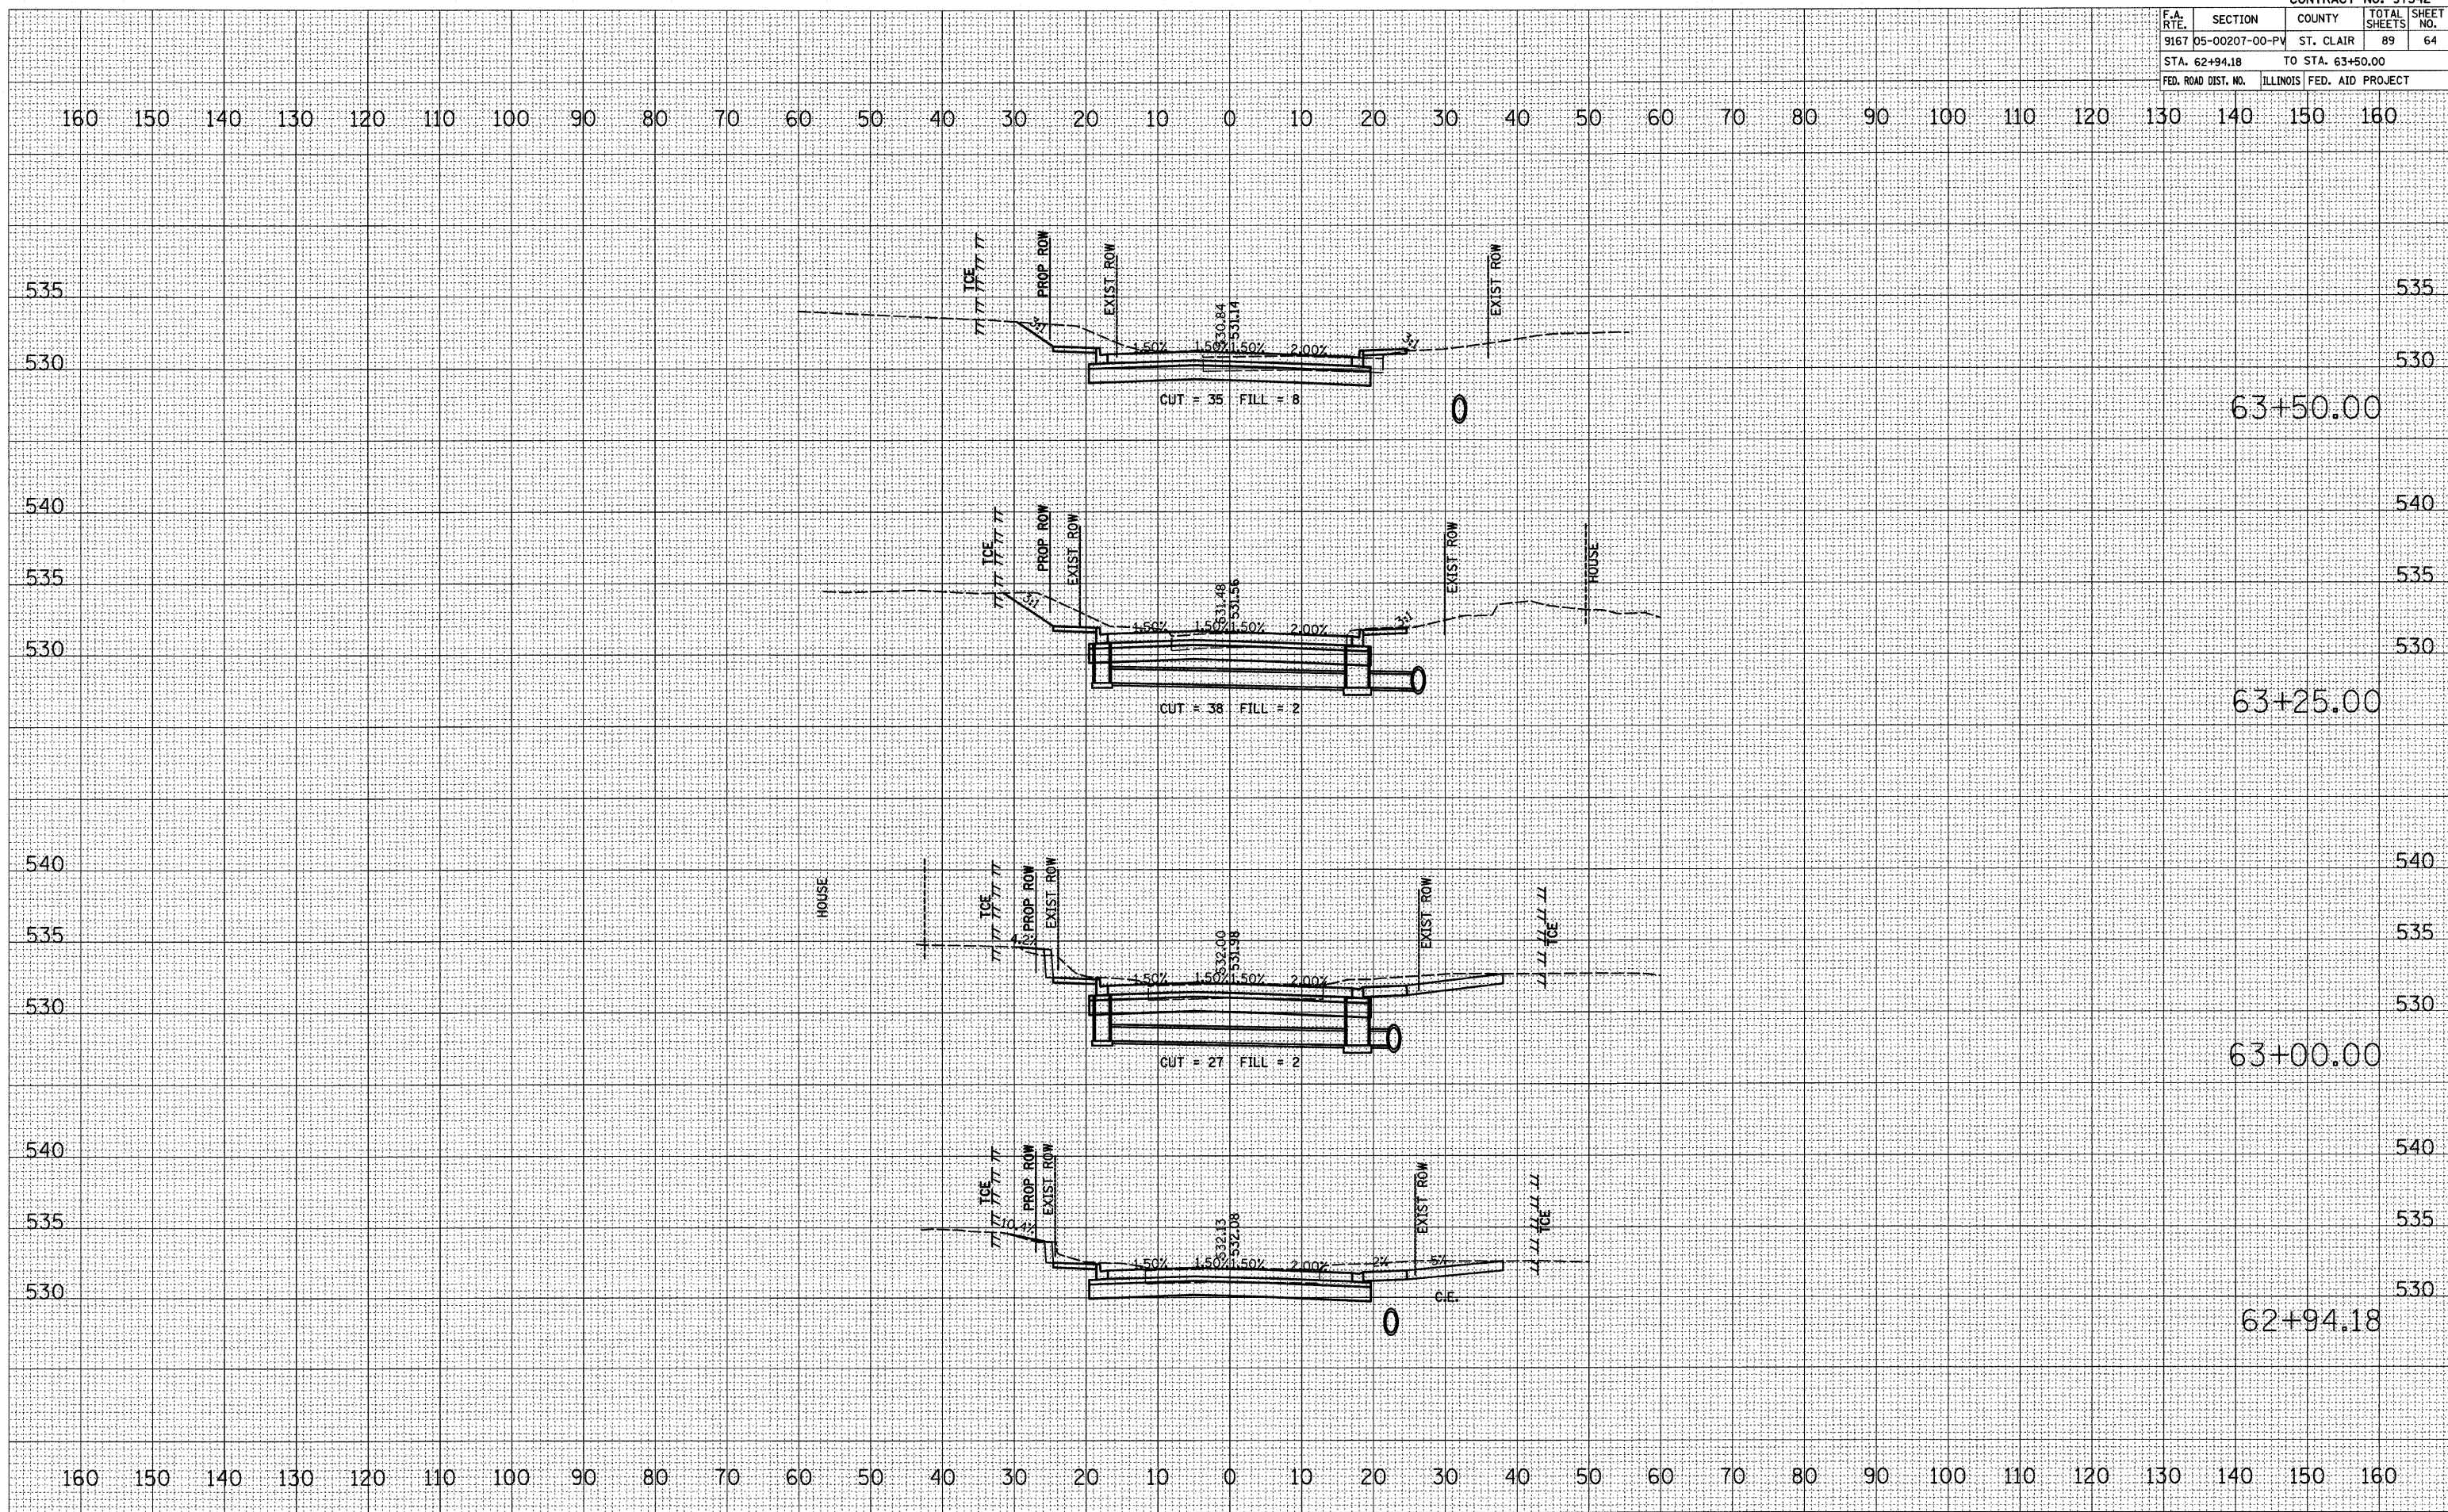

S 17TH STREET CROSS SECTIONS