


F.A. RTE.	SECTION	COUNTY	TOTAL SHEETS	SHEET NO.
9167	05-00207-00-PV	ST. CLAIR	89	65
STA. 63+52.42 TO STA. 64+25.00			FED. ROAD DIST. NO. ILLINOIS FED. AID PROJECT	

BY	DATE

BY	DATE

PLOT DATE = 9/2/2009
 FILE NAME = H:\P\24642\Microstation\8\asah\17th\17th.dwg
 PLOT SCALE = 1/8" = 1' IN.
 USER NAME = kcb

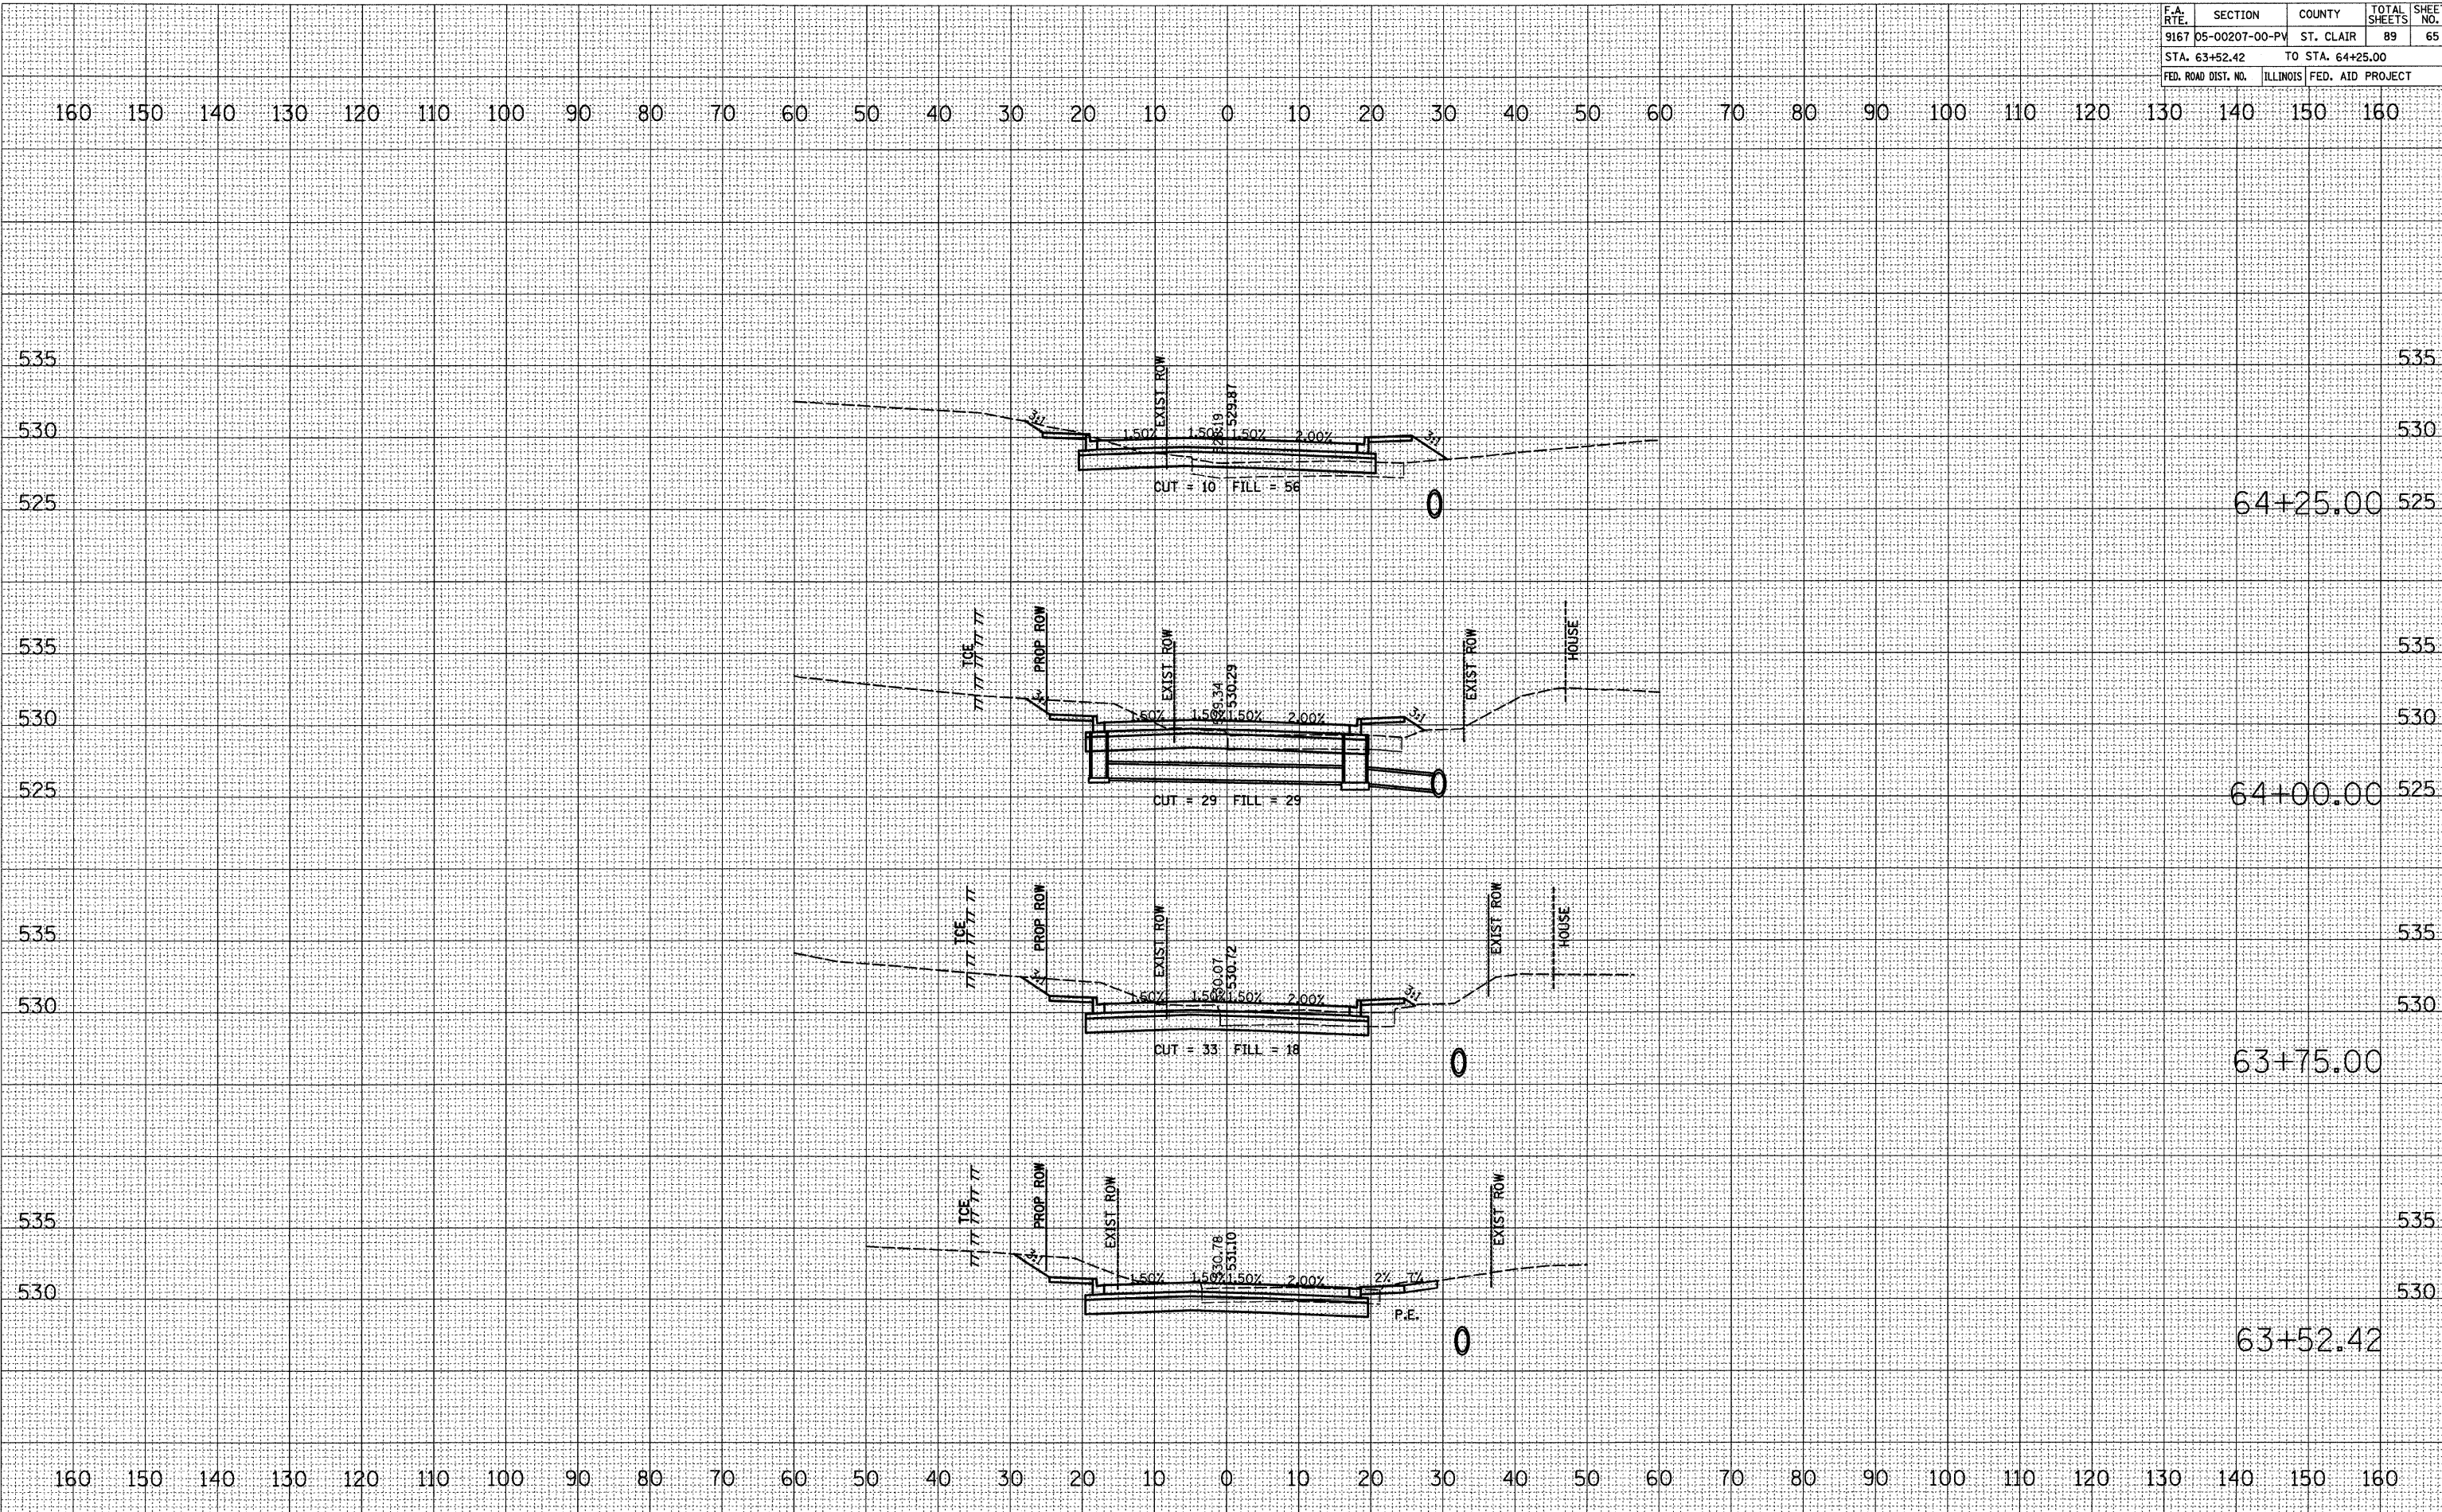

S 17TH STREET CROSS SECTIONS