


CONTRACT NO. 97342				
F.A. RTE.	SECTION	COUNTY	TOTAL SHEETS	SHEET NO.
9167	05-00207-00-PW	ST. CLAIR	89	66
STA. 64+30.10		TO STA. 64+65.01		
FED. ROAD DIST. NO.	ILLINOIS	FED. AID PROJECT		

DATE	BY

DATE	BY

PLOT DATE = 9/2/2009  
 FILE NAME = H:\P\24842\Information\8\Sheet\17\17.dwg  
 PLOT SCALE = 18.0000 / 1 IN.  
 USER NAME = kate

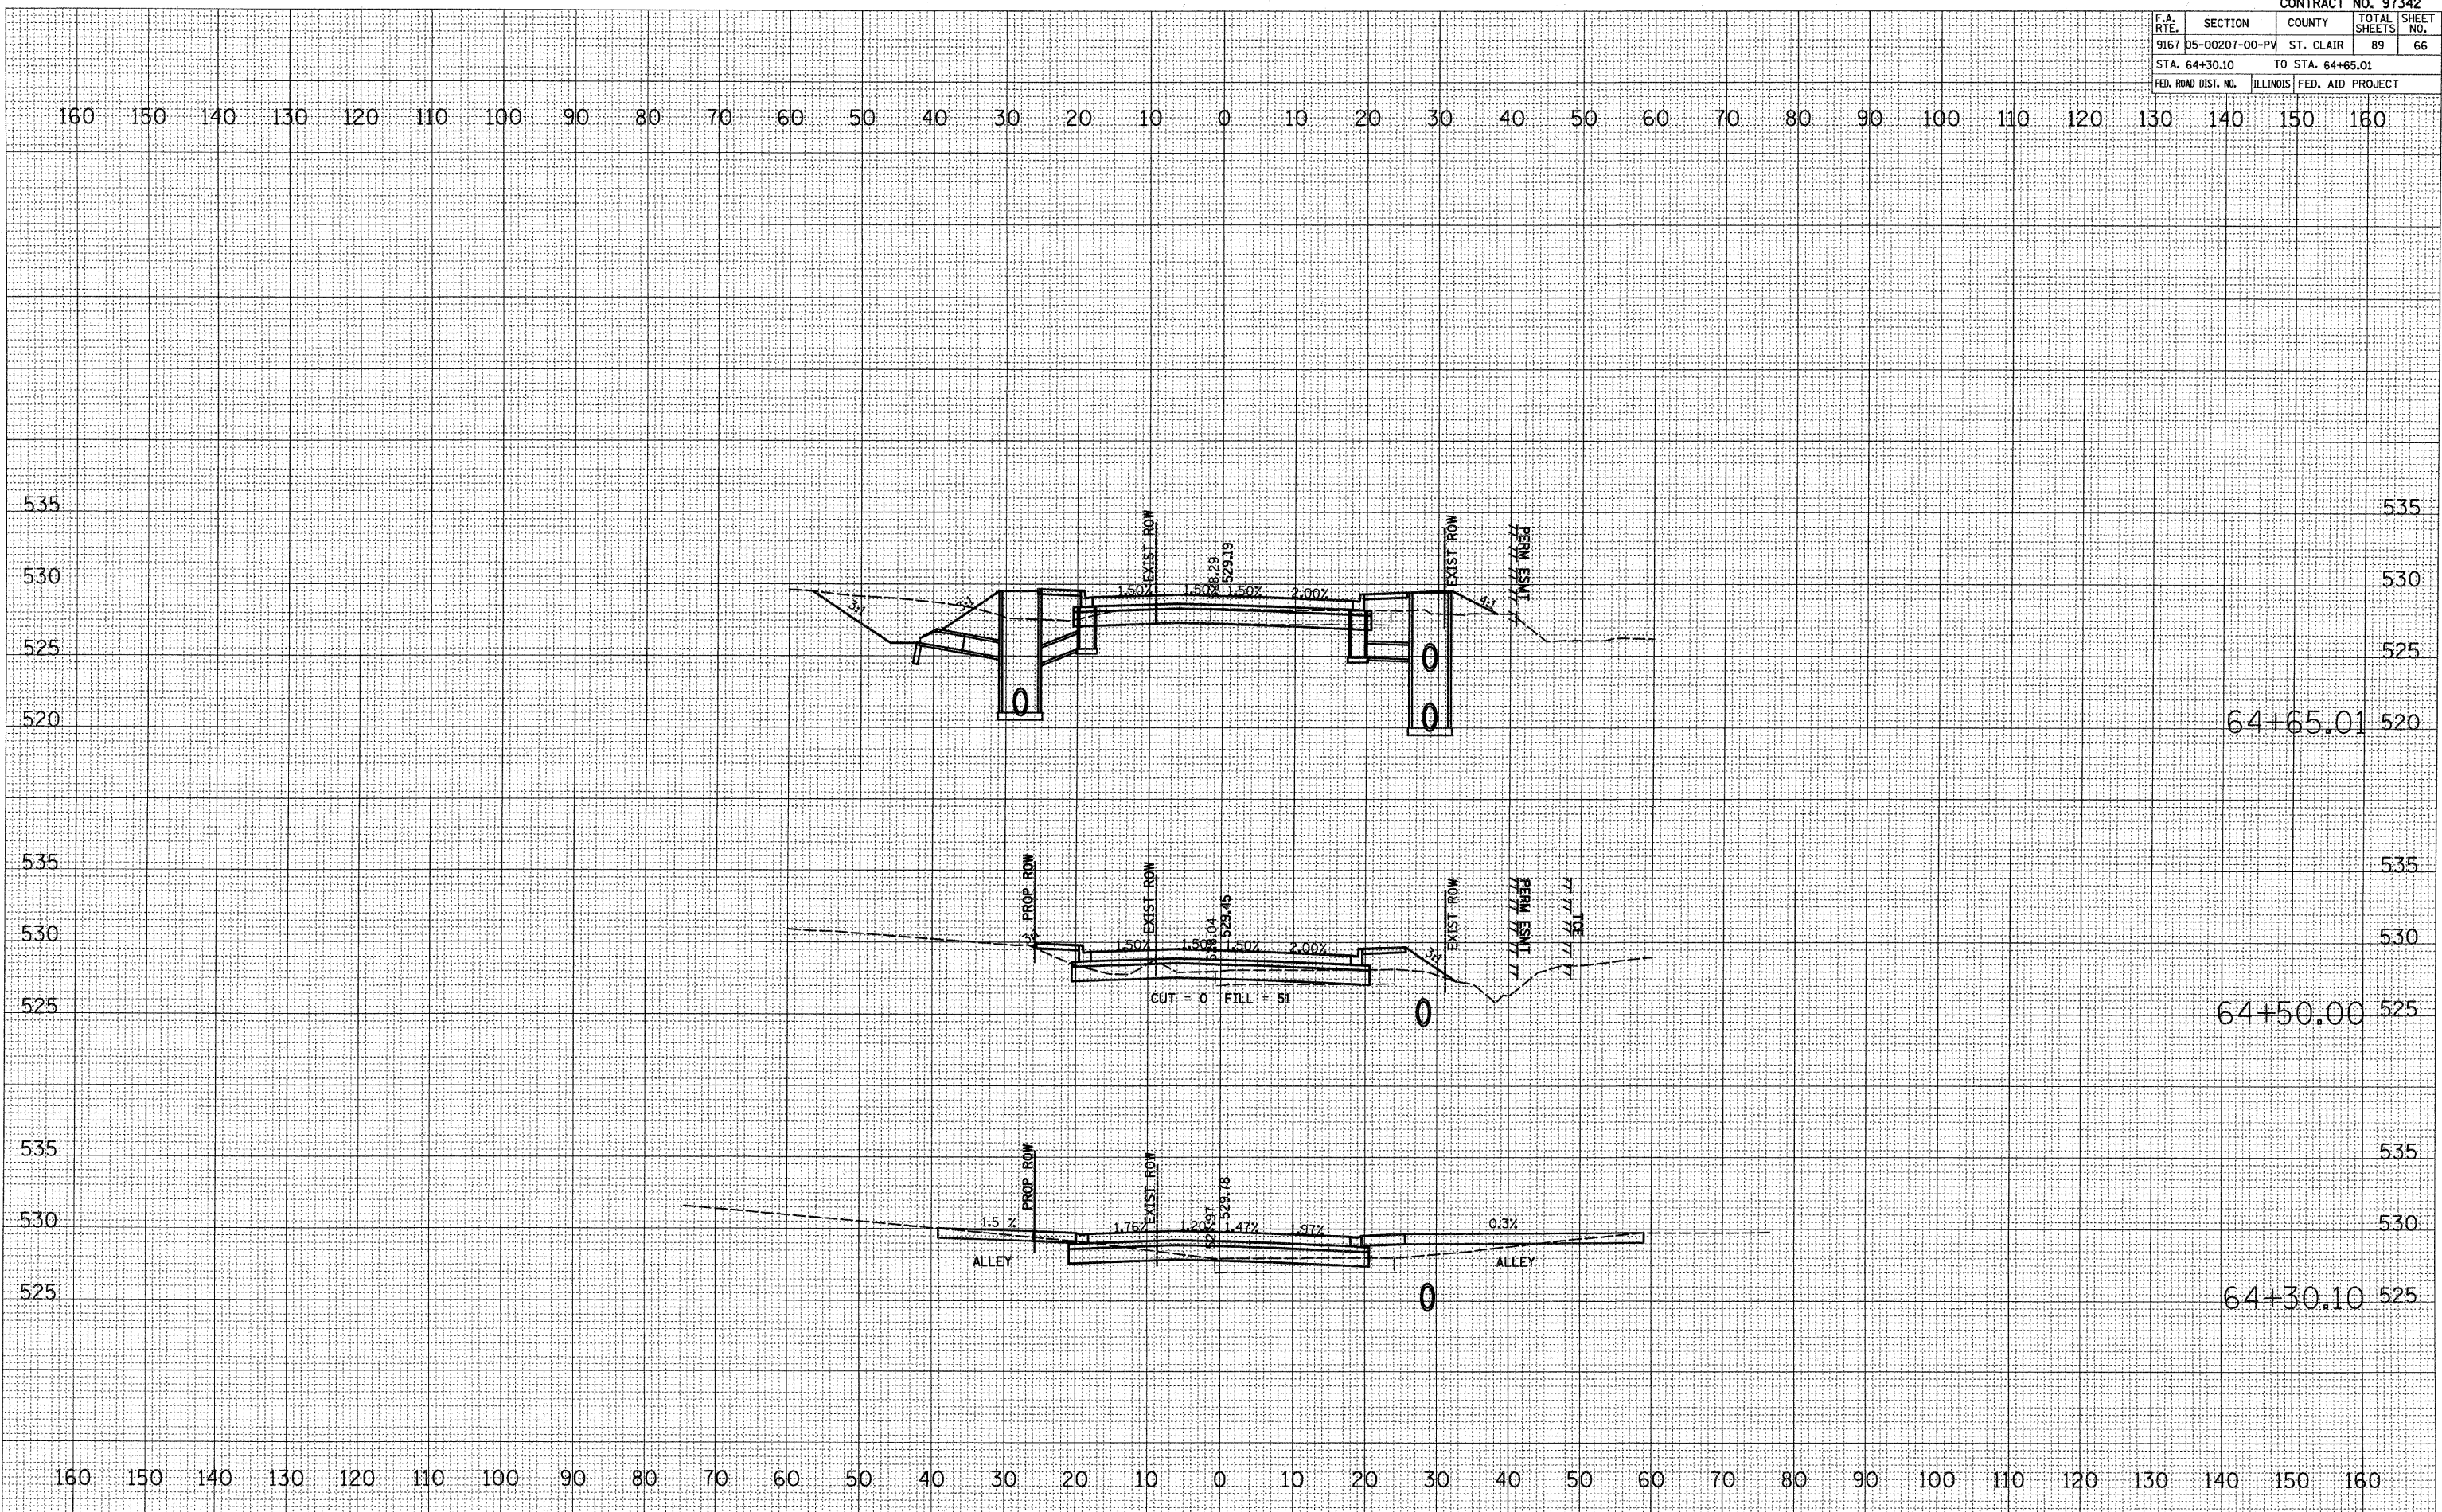

**S 17TH STREET CROSS SECTIONS**