


F.A. RTE.	SECTION	COUNTY	TOTAL SHEETS	SHEET NO.
9167	05-00207-00-PW	ST. CLAIR	89	68
STA. 65+25.00		TO STA. 65+75.00		
FED. ROAD DIST. NO.		ILLINOIS FED. AID PROJECT		

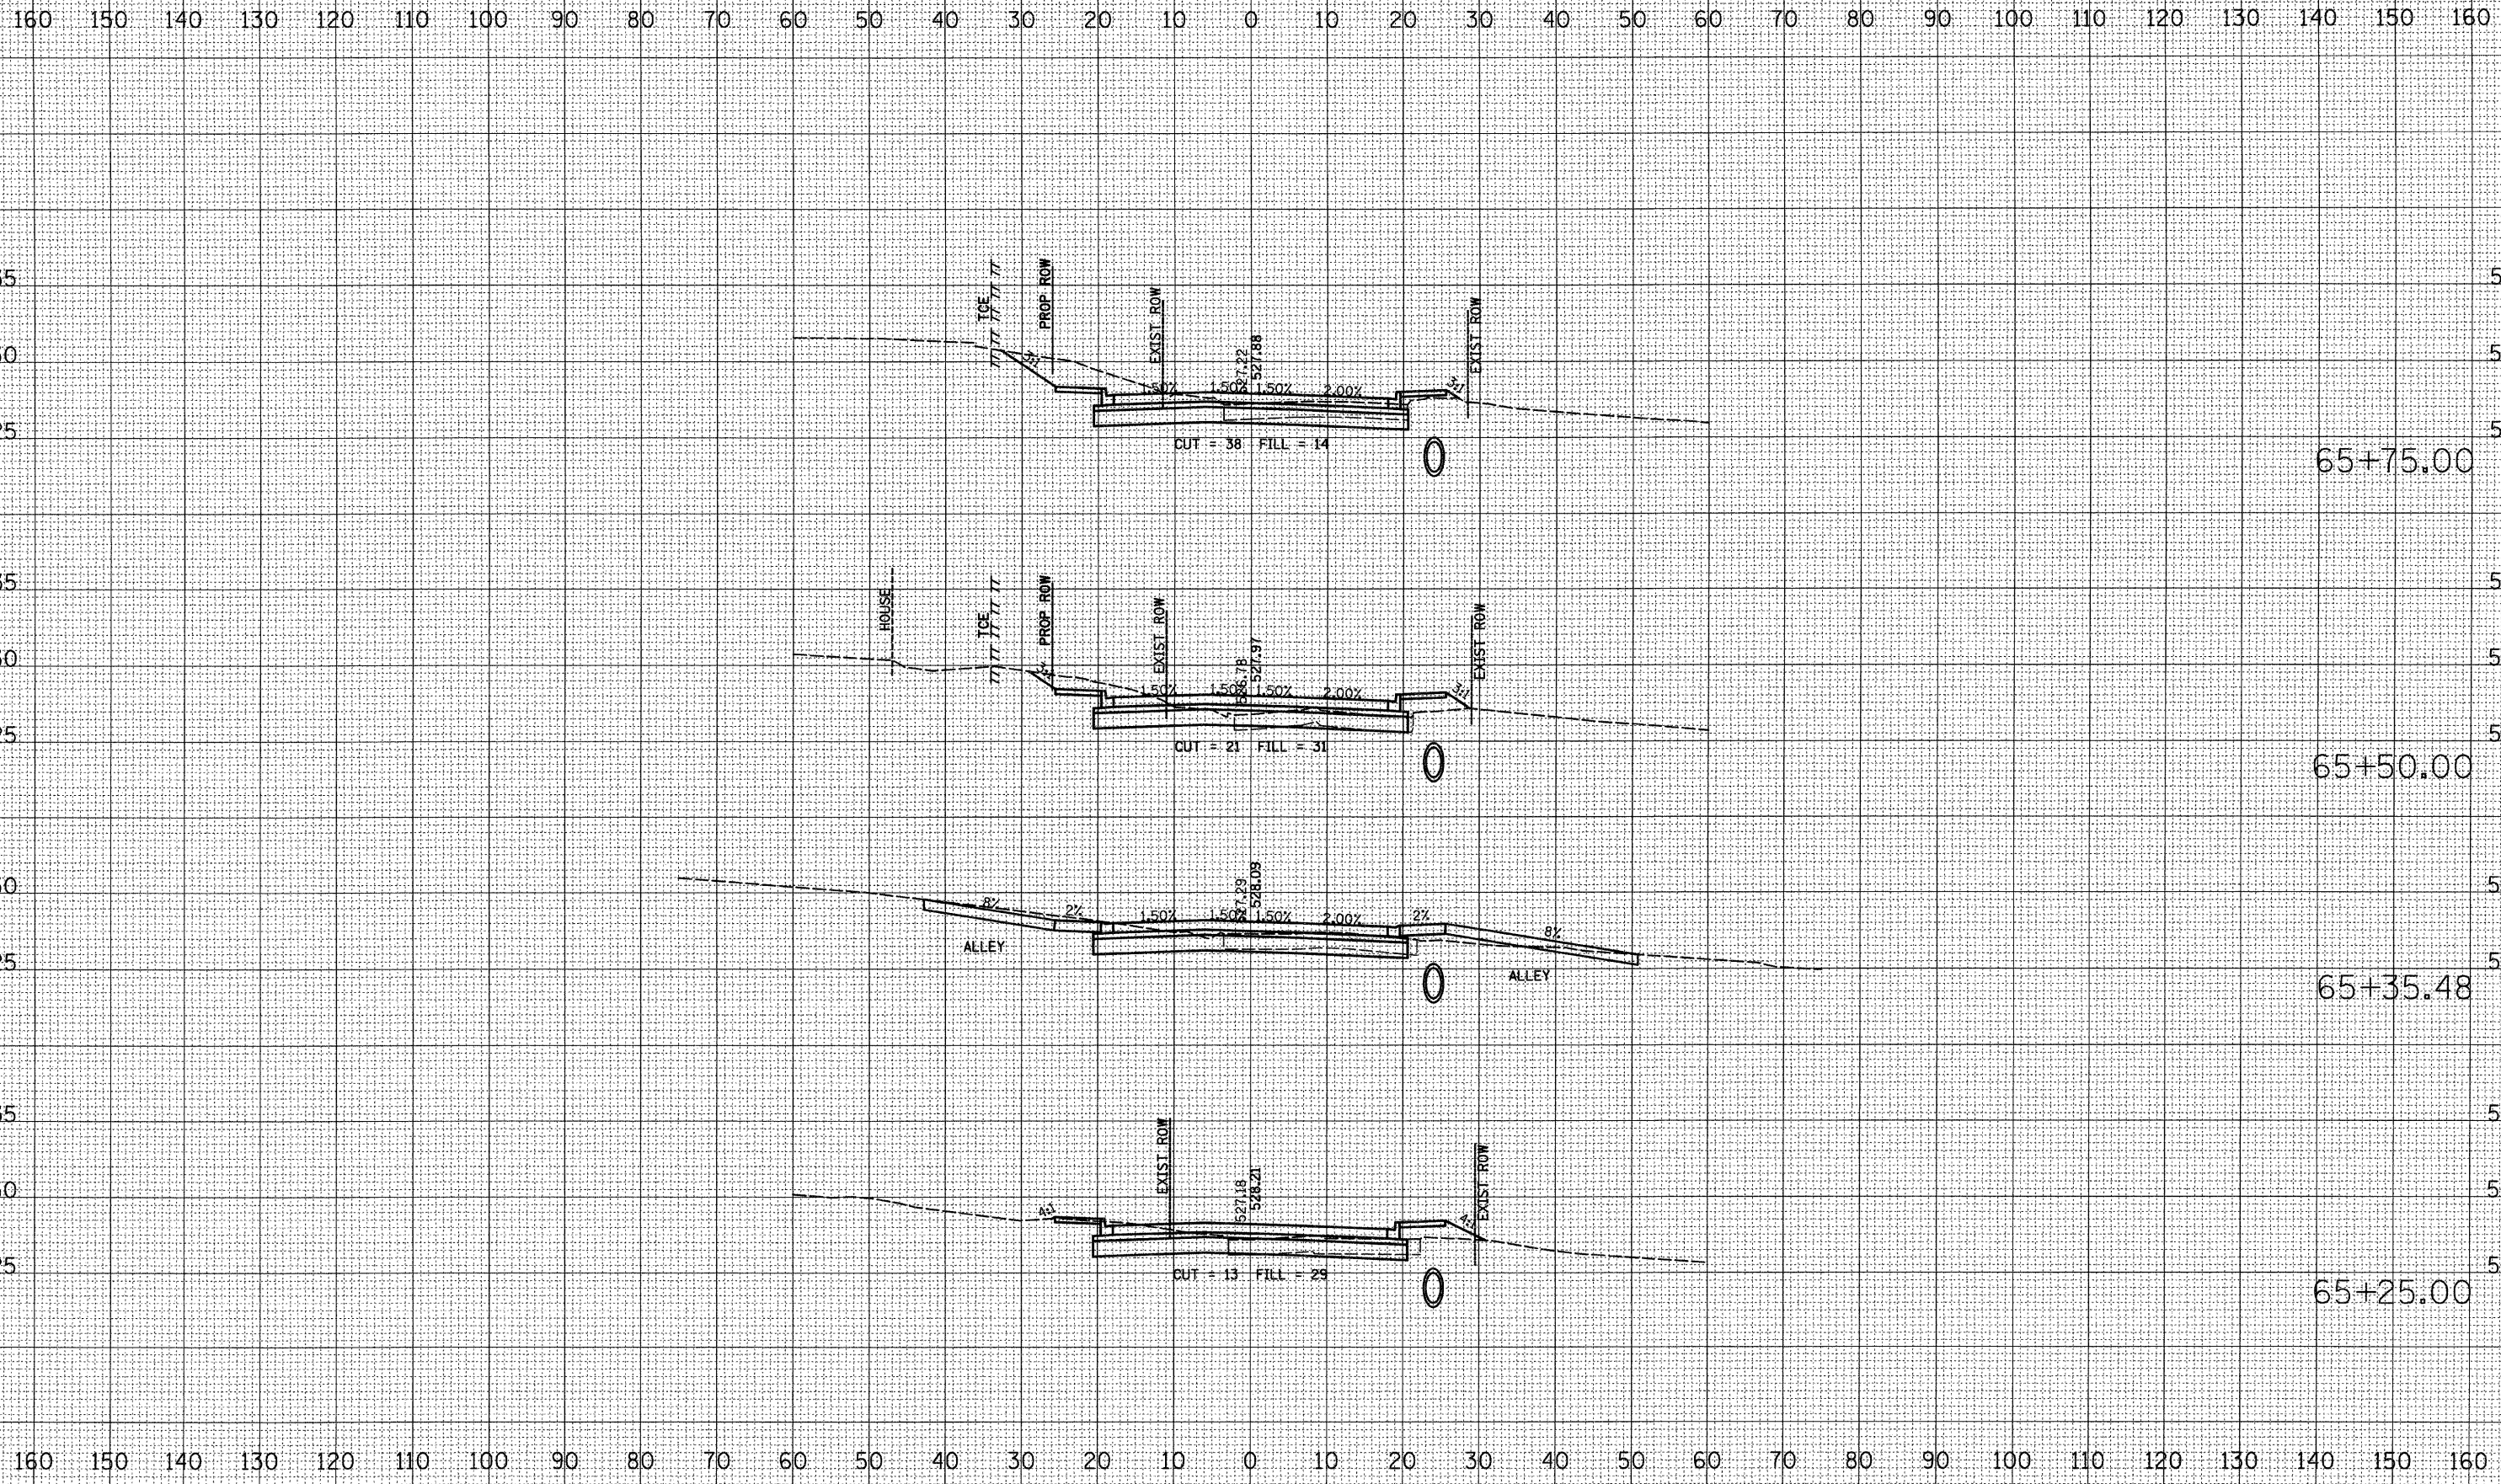

S 17TH STREET CROSS SECTIONS

FINAL SURVEY	DATE
SURVEYED	BY
NOTE BOOK	
AREAS	
AREAS CHECKED	

ORIGINAL SURVEY	DATE
SURVEYED	BY
NOTE BOOK	
AREAS	
AREAS CHECKED	

DATE = 9/2/2009
FILE NAME = H:\P\24842\Microstation\0\sheet\17\17s.dwg
PLOT SCALE = 1/8" = 100'
USER NAME = kow