

F.A. RTE.	SECTION	COUNTY	TOTAL SHEETS	SHEET NO.
9167	05-00207-00-PV	ST. CLAIR	89	69
STA. 66+00.00		TO STA. 66+50.00		
FED. ROAD DIST. NO.		ILLINOIS FED. AID PROJECT		

BY	DATE

SURVEYED _____
 TEMPLATE _____
 AREAS _____
 AREAS CHECKED _____


FINAL SURVEY NO. _____
 NOTE BOOK NO. _____

BY	DATE

SURVEYED _____
 TEMPLATE _____
 AREAS _____
 AREAS CHECKED _____

ORIGINAL SURVEY NO. _____
 USER NAME _____

PLOT DATE = 9/2/2009
 FILE NAME = H:\P\24842\Microstation\8\sheet\17.mcd
 PLOT SCALE = 10.0000 / IN.
 USER NAME = kcs

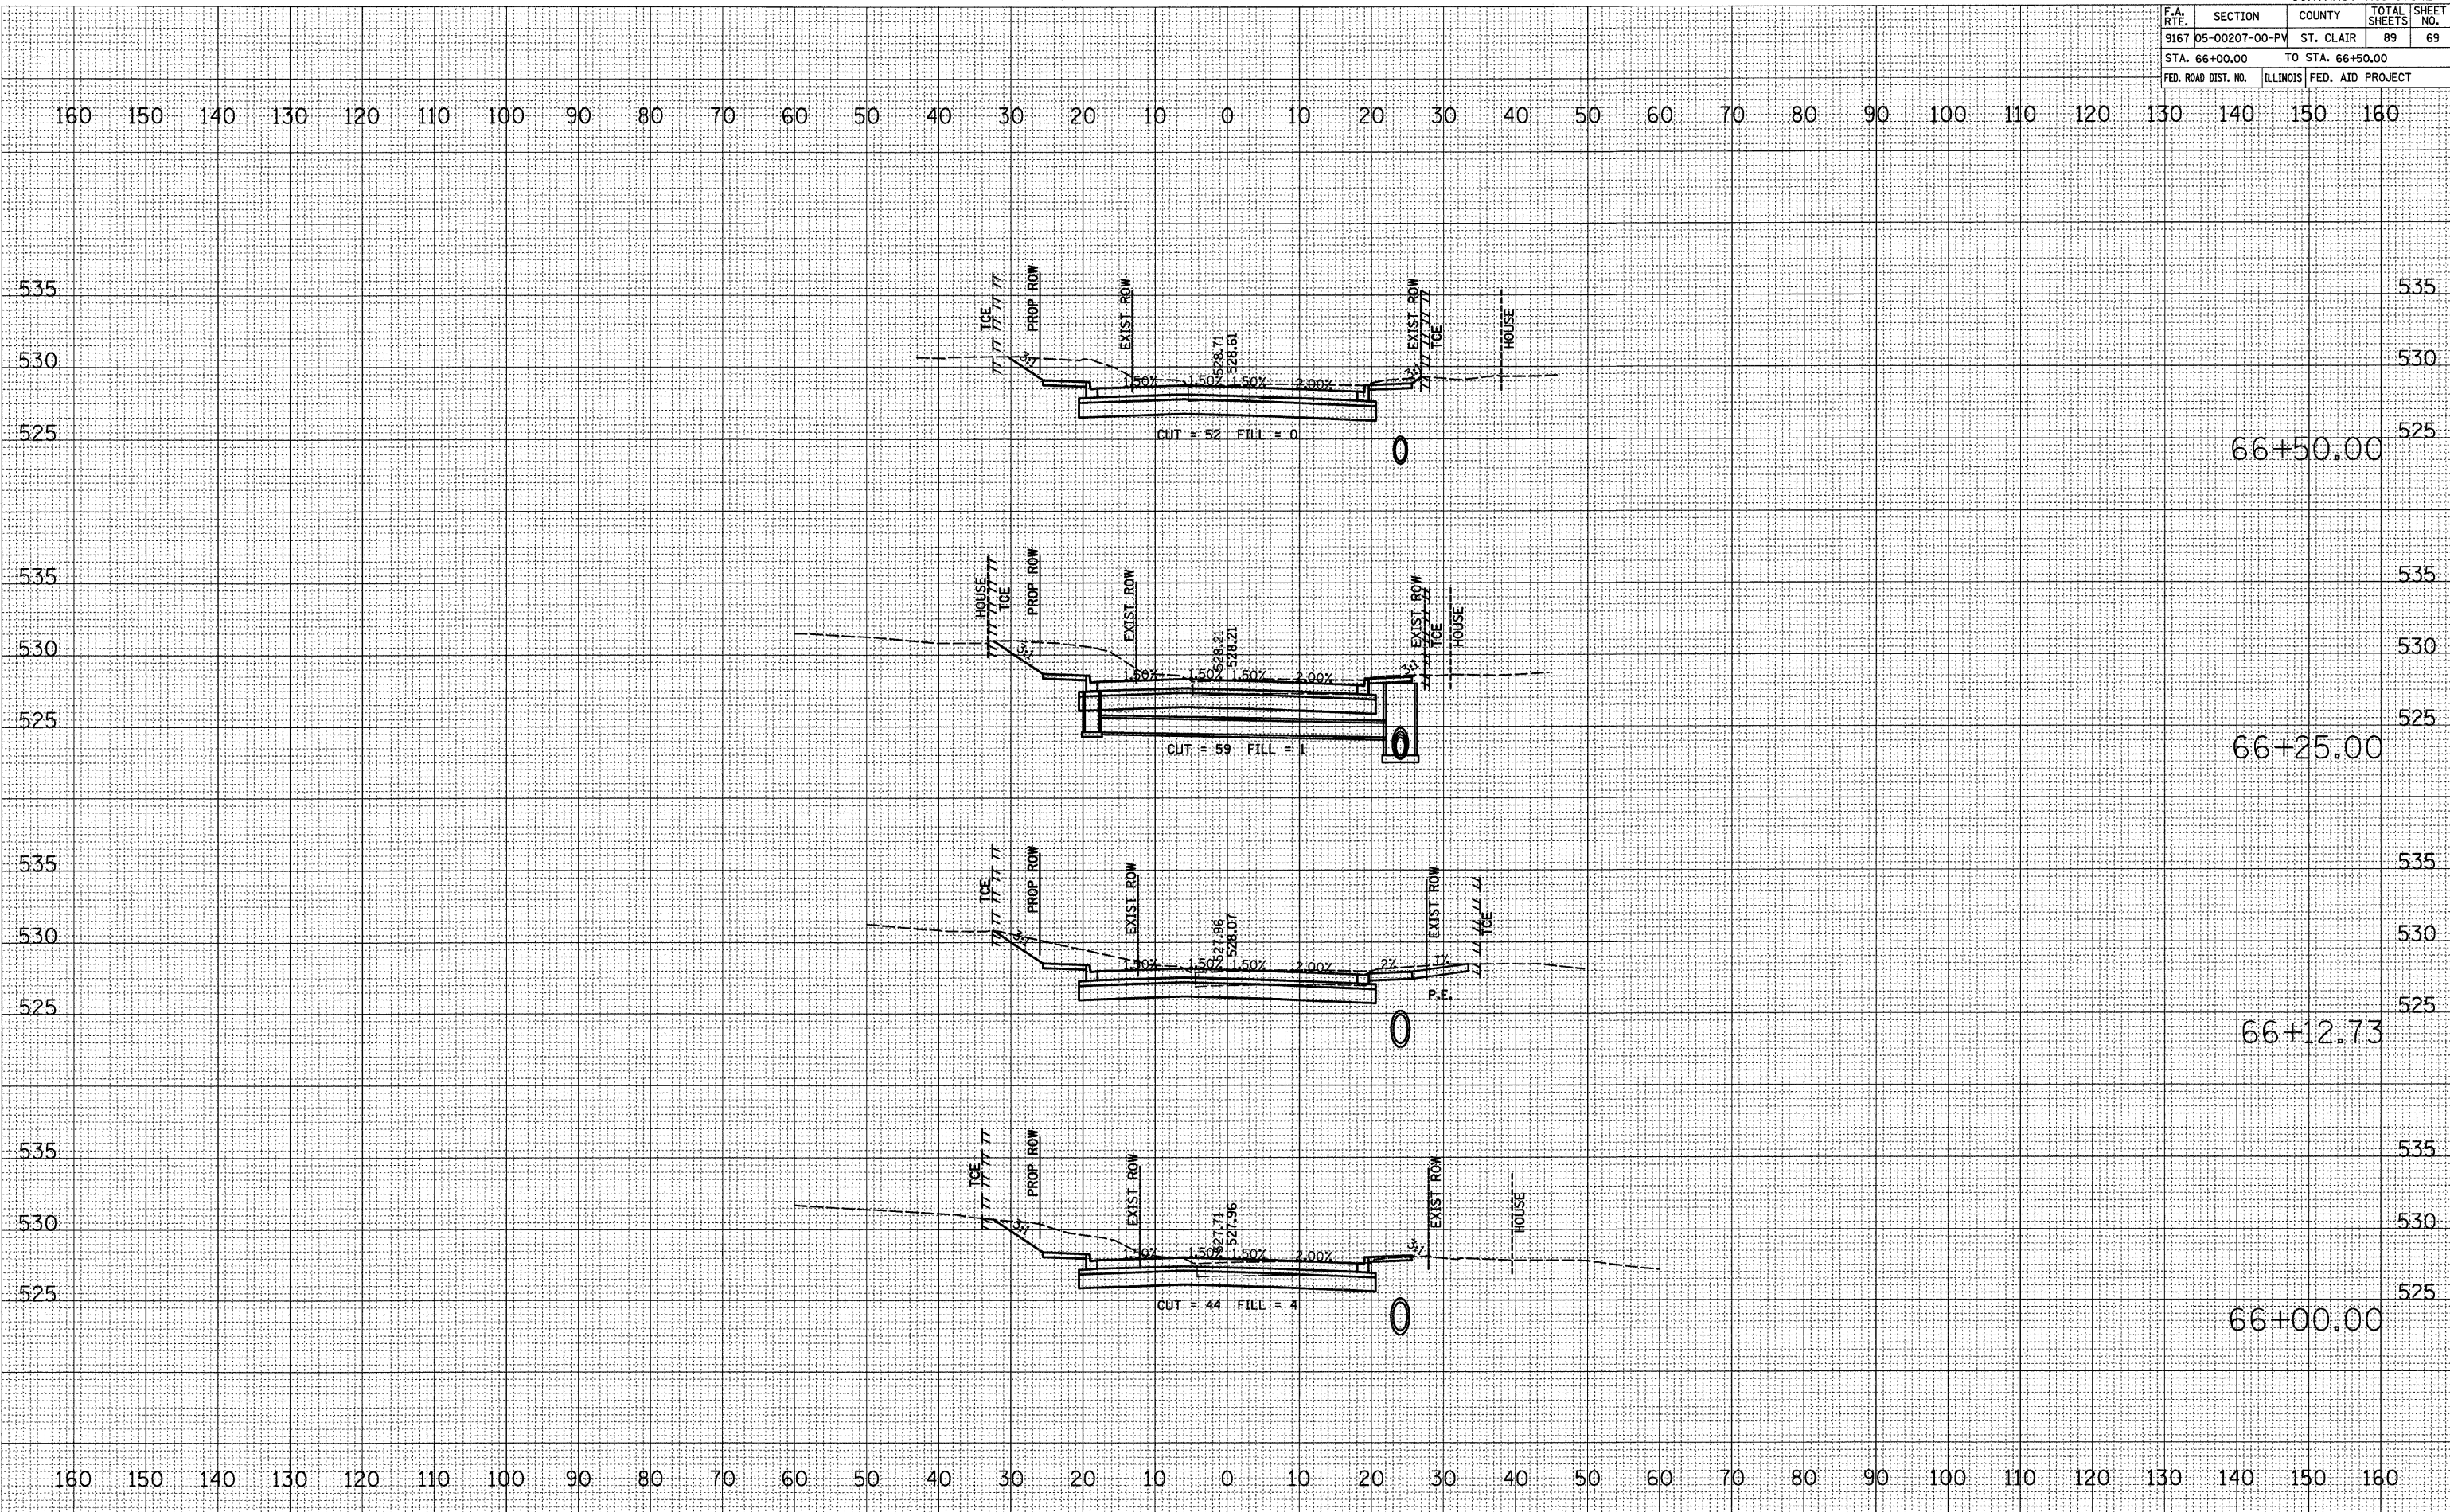

S 17TH STREET CROSS SECTIONS