


CONTRACT NO. 97342				
F.A. RTE.	SECTION	COUNTY	TOTAL SHEETS	SHEET NO.
9167	05-00207-00-PV	ST. CLAIR	89	70
STA. 66+62.73		TO STA. 67+06.73		
FED. ROAD DIST. NO. ILLINOIS FED. AID PROJECT				

DATE	BY
SURVEYED	
NOTE BOOK	
AREAS CHECKED	
NO.	

DATE	BY
SURVEYED	
NOTE BOOK	
AREAS CHECKED	
NO.	

PLOT DATE = 9/2/2009  
 FILE NAME = H:\A\24642\Microstation\8\sheet\70.mcd  
 PLOT SCALE = 0.0000 / IN.  
 USER NAME = hew

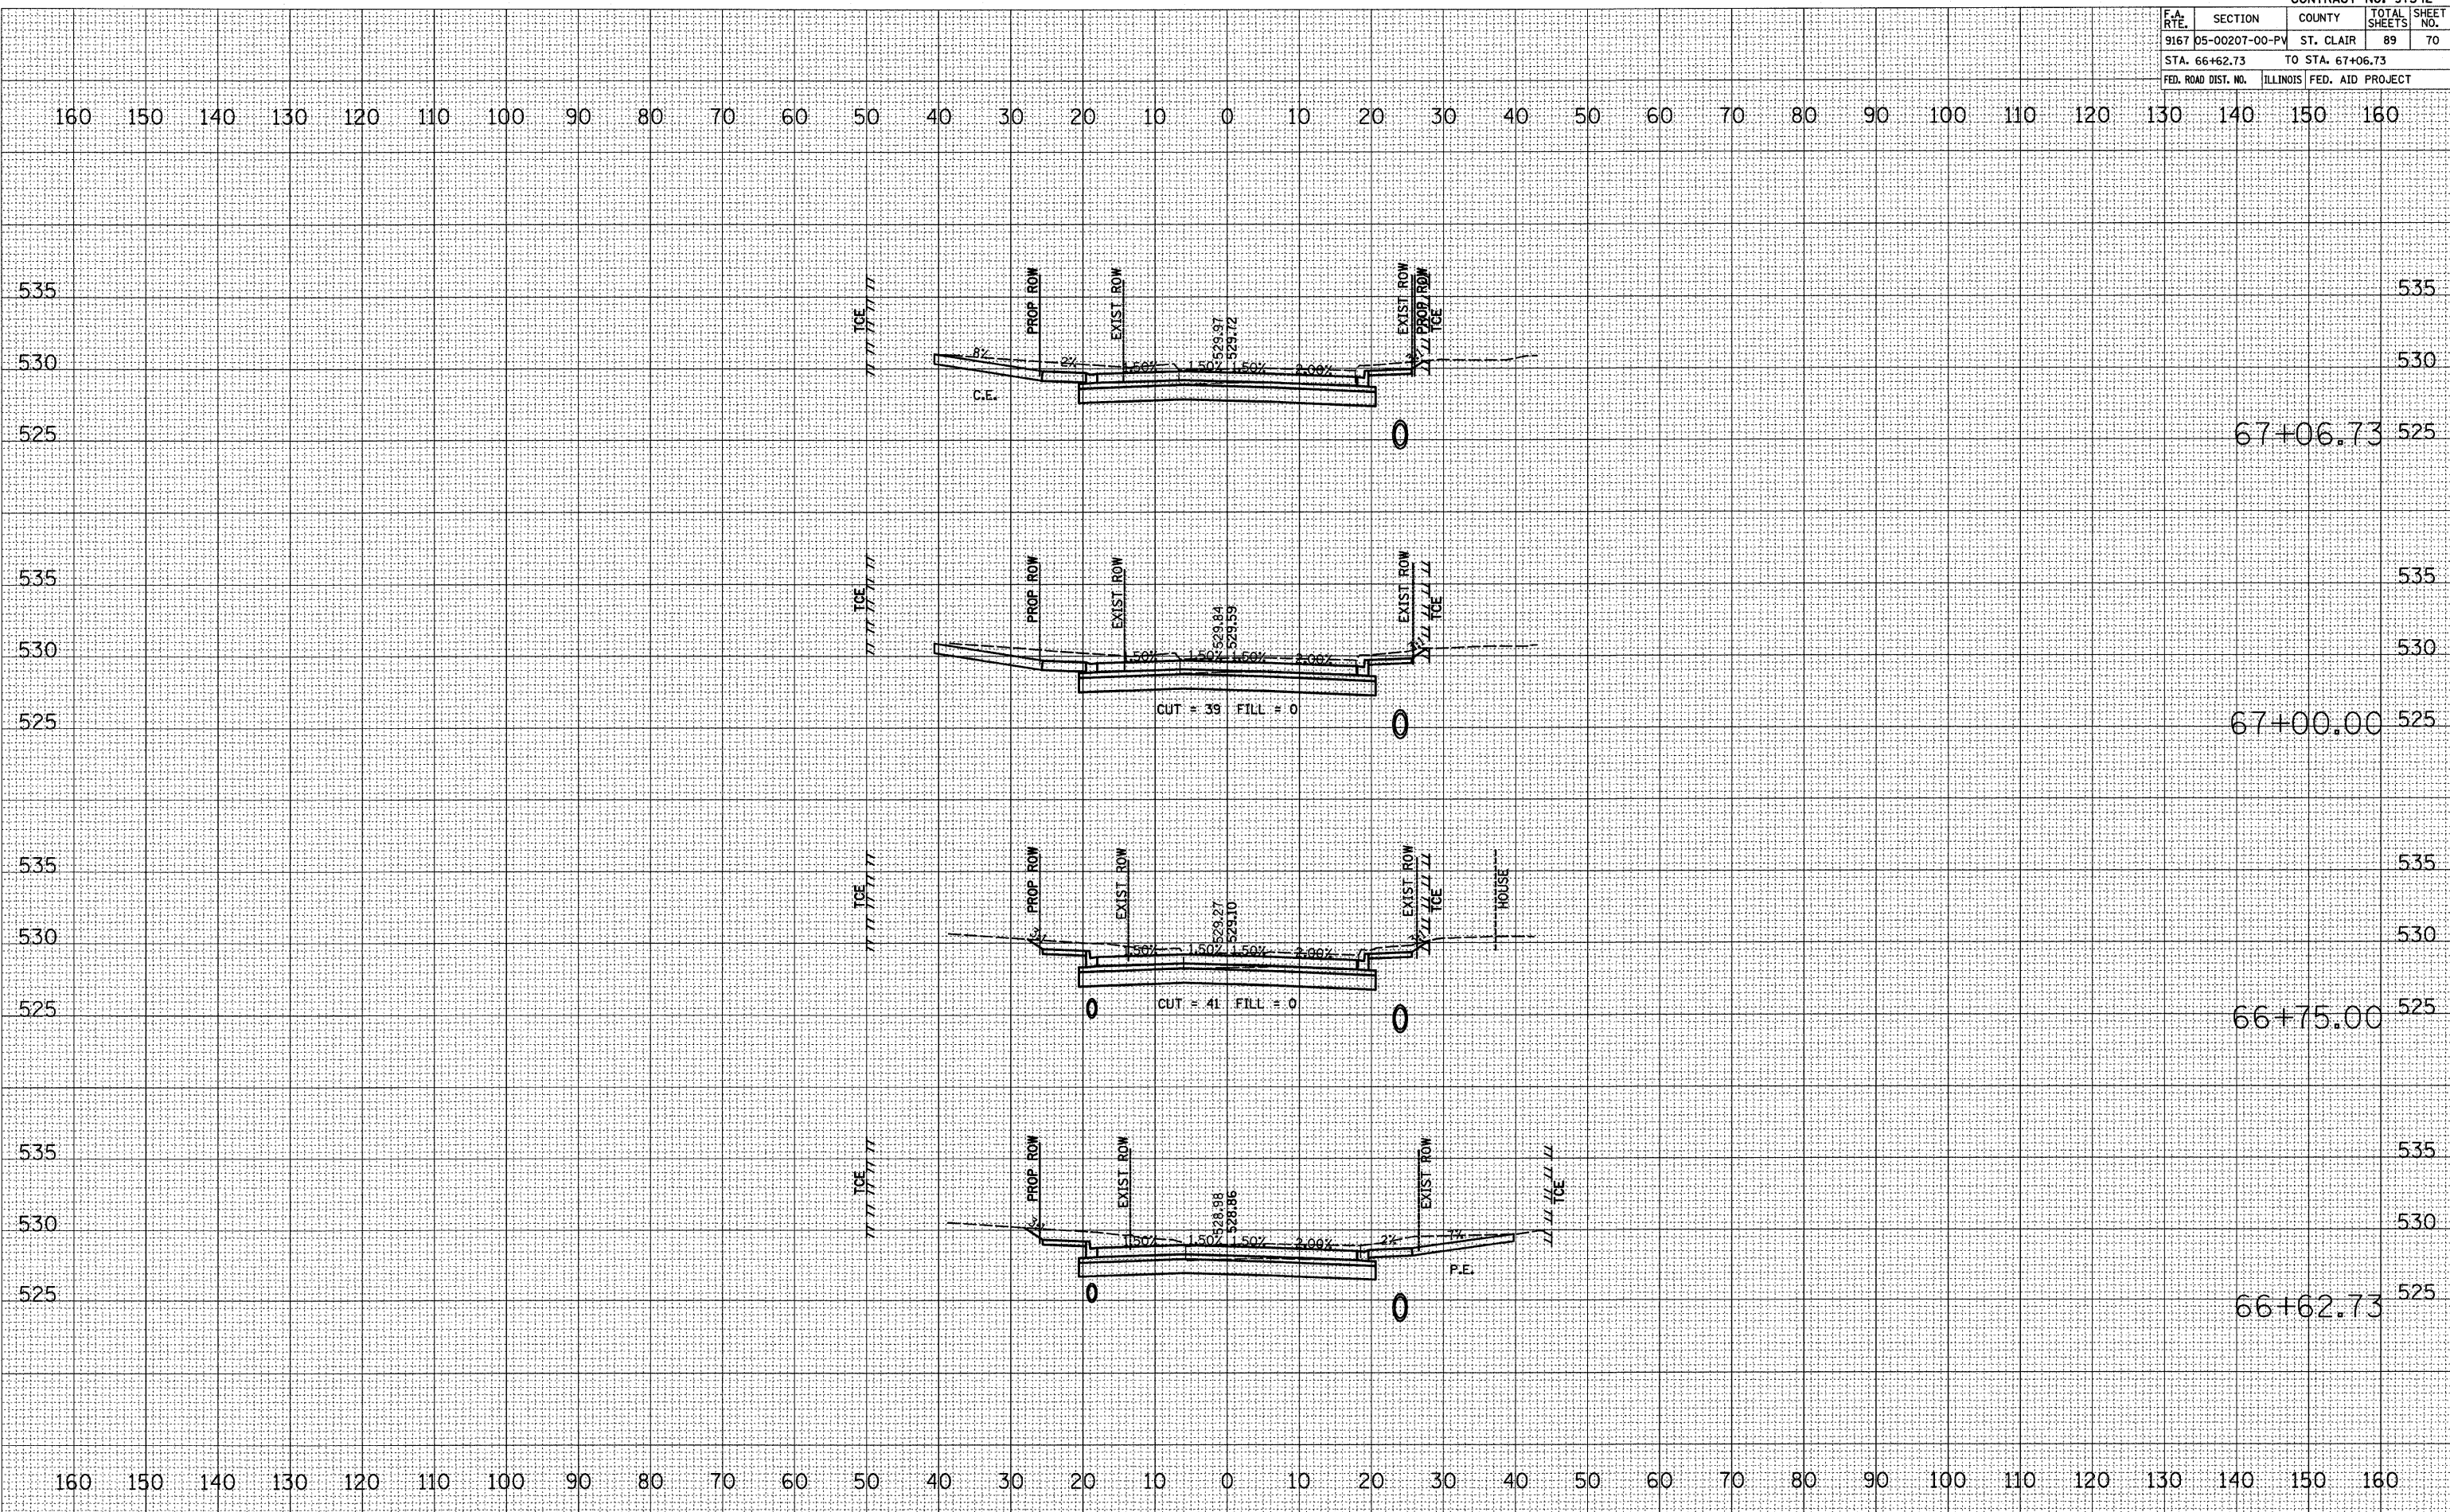

**S 17TH STREET CROSS SECTIONS**