


F.A. RTE.	SECTION	COUNTY	TOTAL SHEETS	SHEET NO.
9167	05-00207-00-PV	ST. CLAIR	89	71
STA. 67+25.00		TO STA. 67+75.00		
FED. ROAD DIST. NO.		ILLINOIS FED. AID PROJECT		

DATE	
BY	
NO.	
FINAL SURVEY	
NOTE BOOK	
AREAS CHECKED	

DATE	
BY	
NO.	
ORIGINAL SURVEY	
NOTE BOOK	
AREAS CHECKED	

PLOT DATE = 9/2/2009
 FILE NAME = H:\P\24442\Microstation\8\sheet\71.mcd
 PLOT SCALE = 1/8" = 100'
 USER NAME = kcs

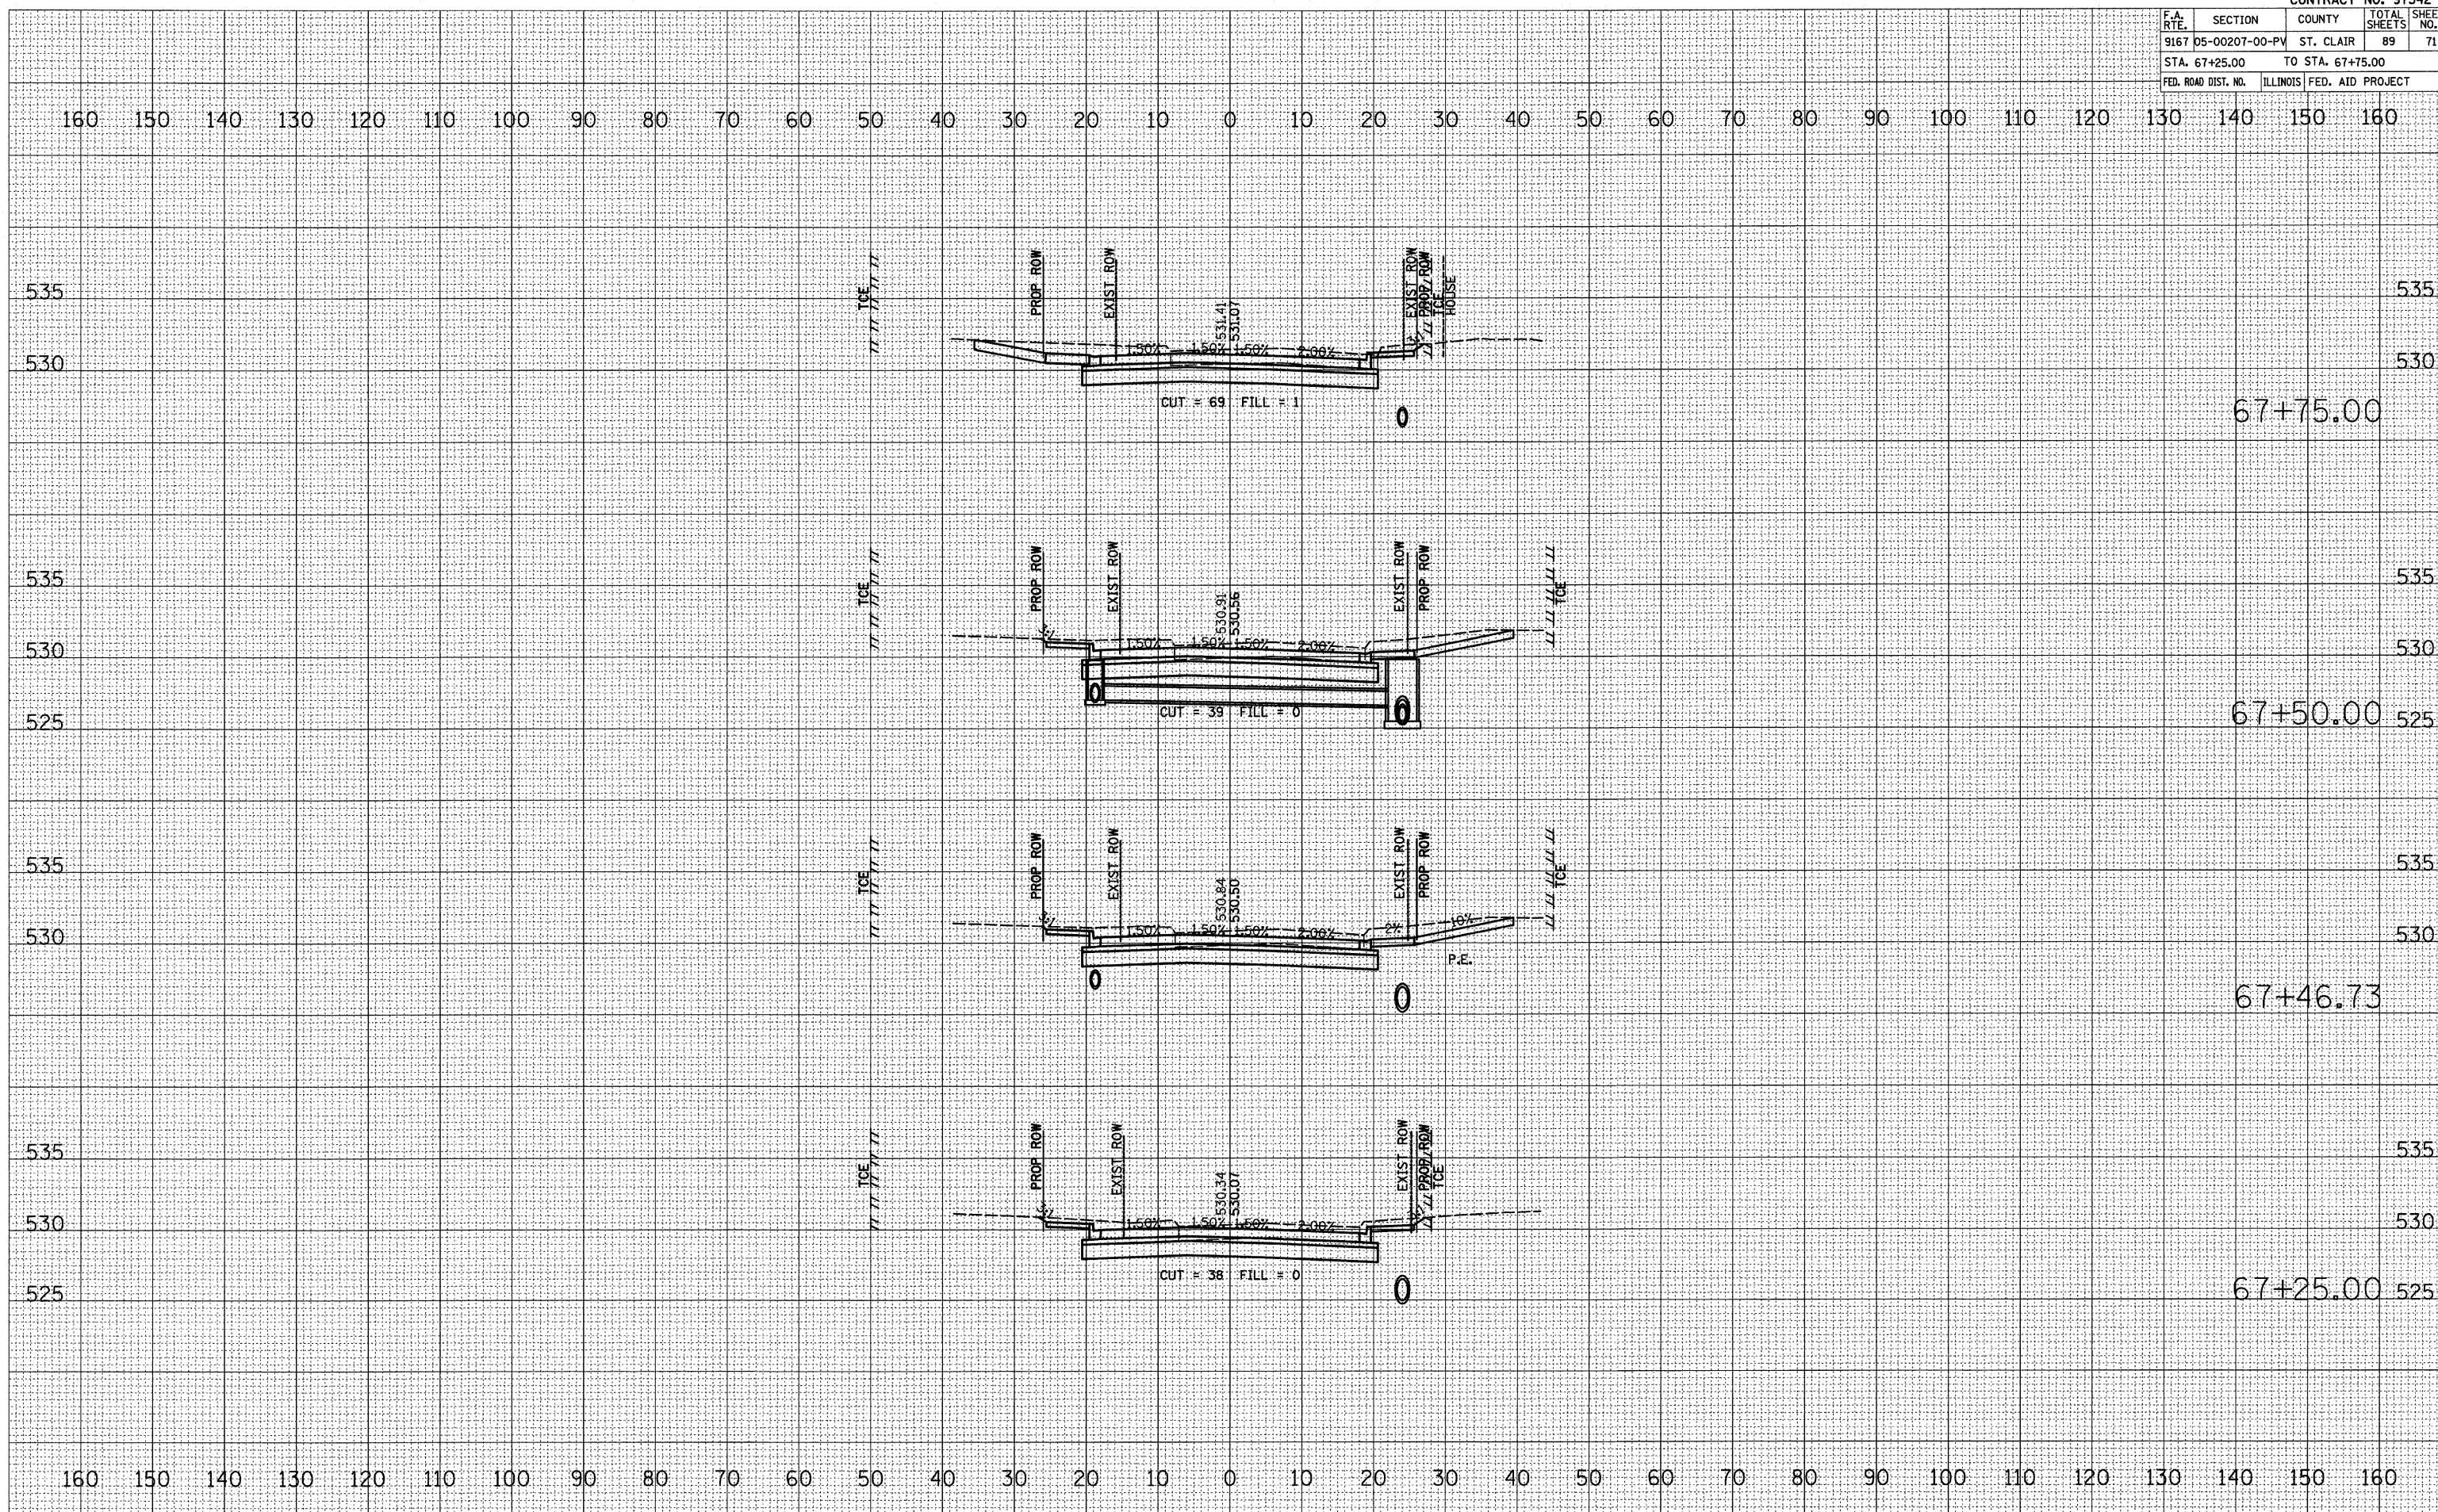

S 17TH STREET CROSS SECTIONS