


F.A. RTE.	SECTION	COUNTY	TOTAL SHEETS	SHEET NO.
9167	05-00207-00-PV	ST. CLAIR	89	72
STA. 67+80.73 TO STA. 68+41.73				
FED. ROAD DIST. NO.		ILLINOIS FED. AID PROJECT		

DATE	BY
SURVEYED	
DRAWN	
CHECKED	
NO.	

DATE	BY
SURVEYED	
DRAWN	
CHECKED	
NO.	

PLOT DATE = 9/2/2009
 FILE NAME = H:\V\24642\Microstation\8\sheet\72.mxd
 PLOT SCALE = 1/8" = 1'-0"
 USER NAME = ksb

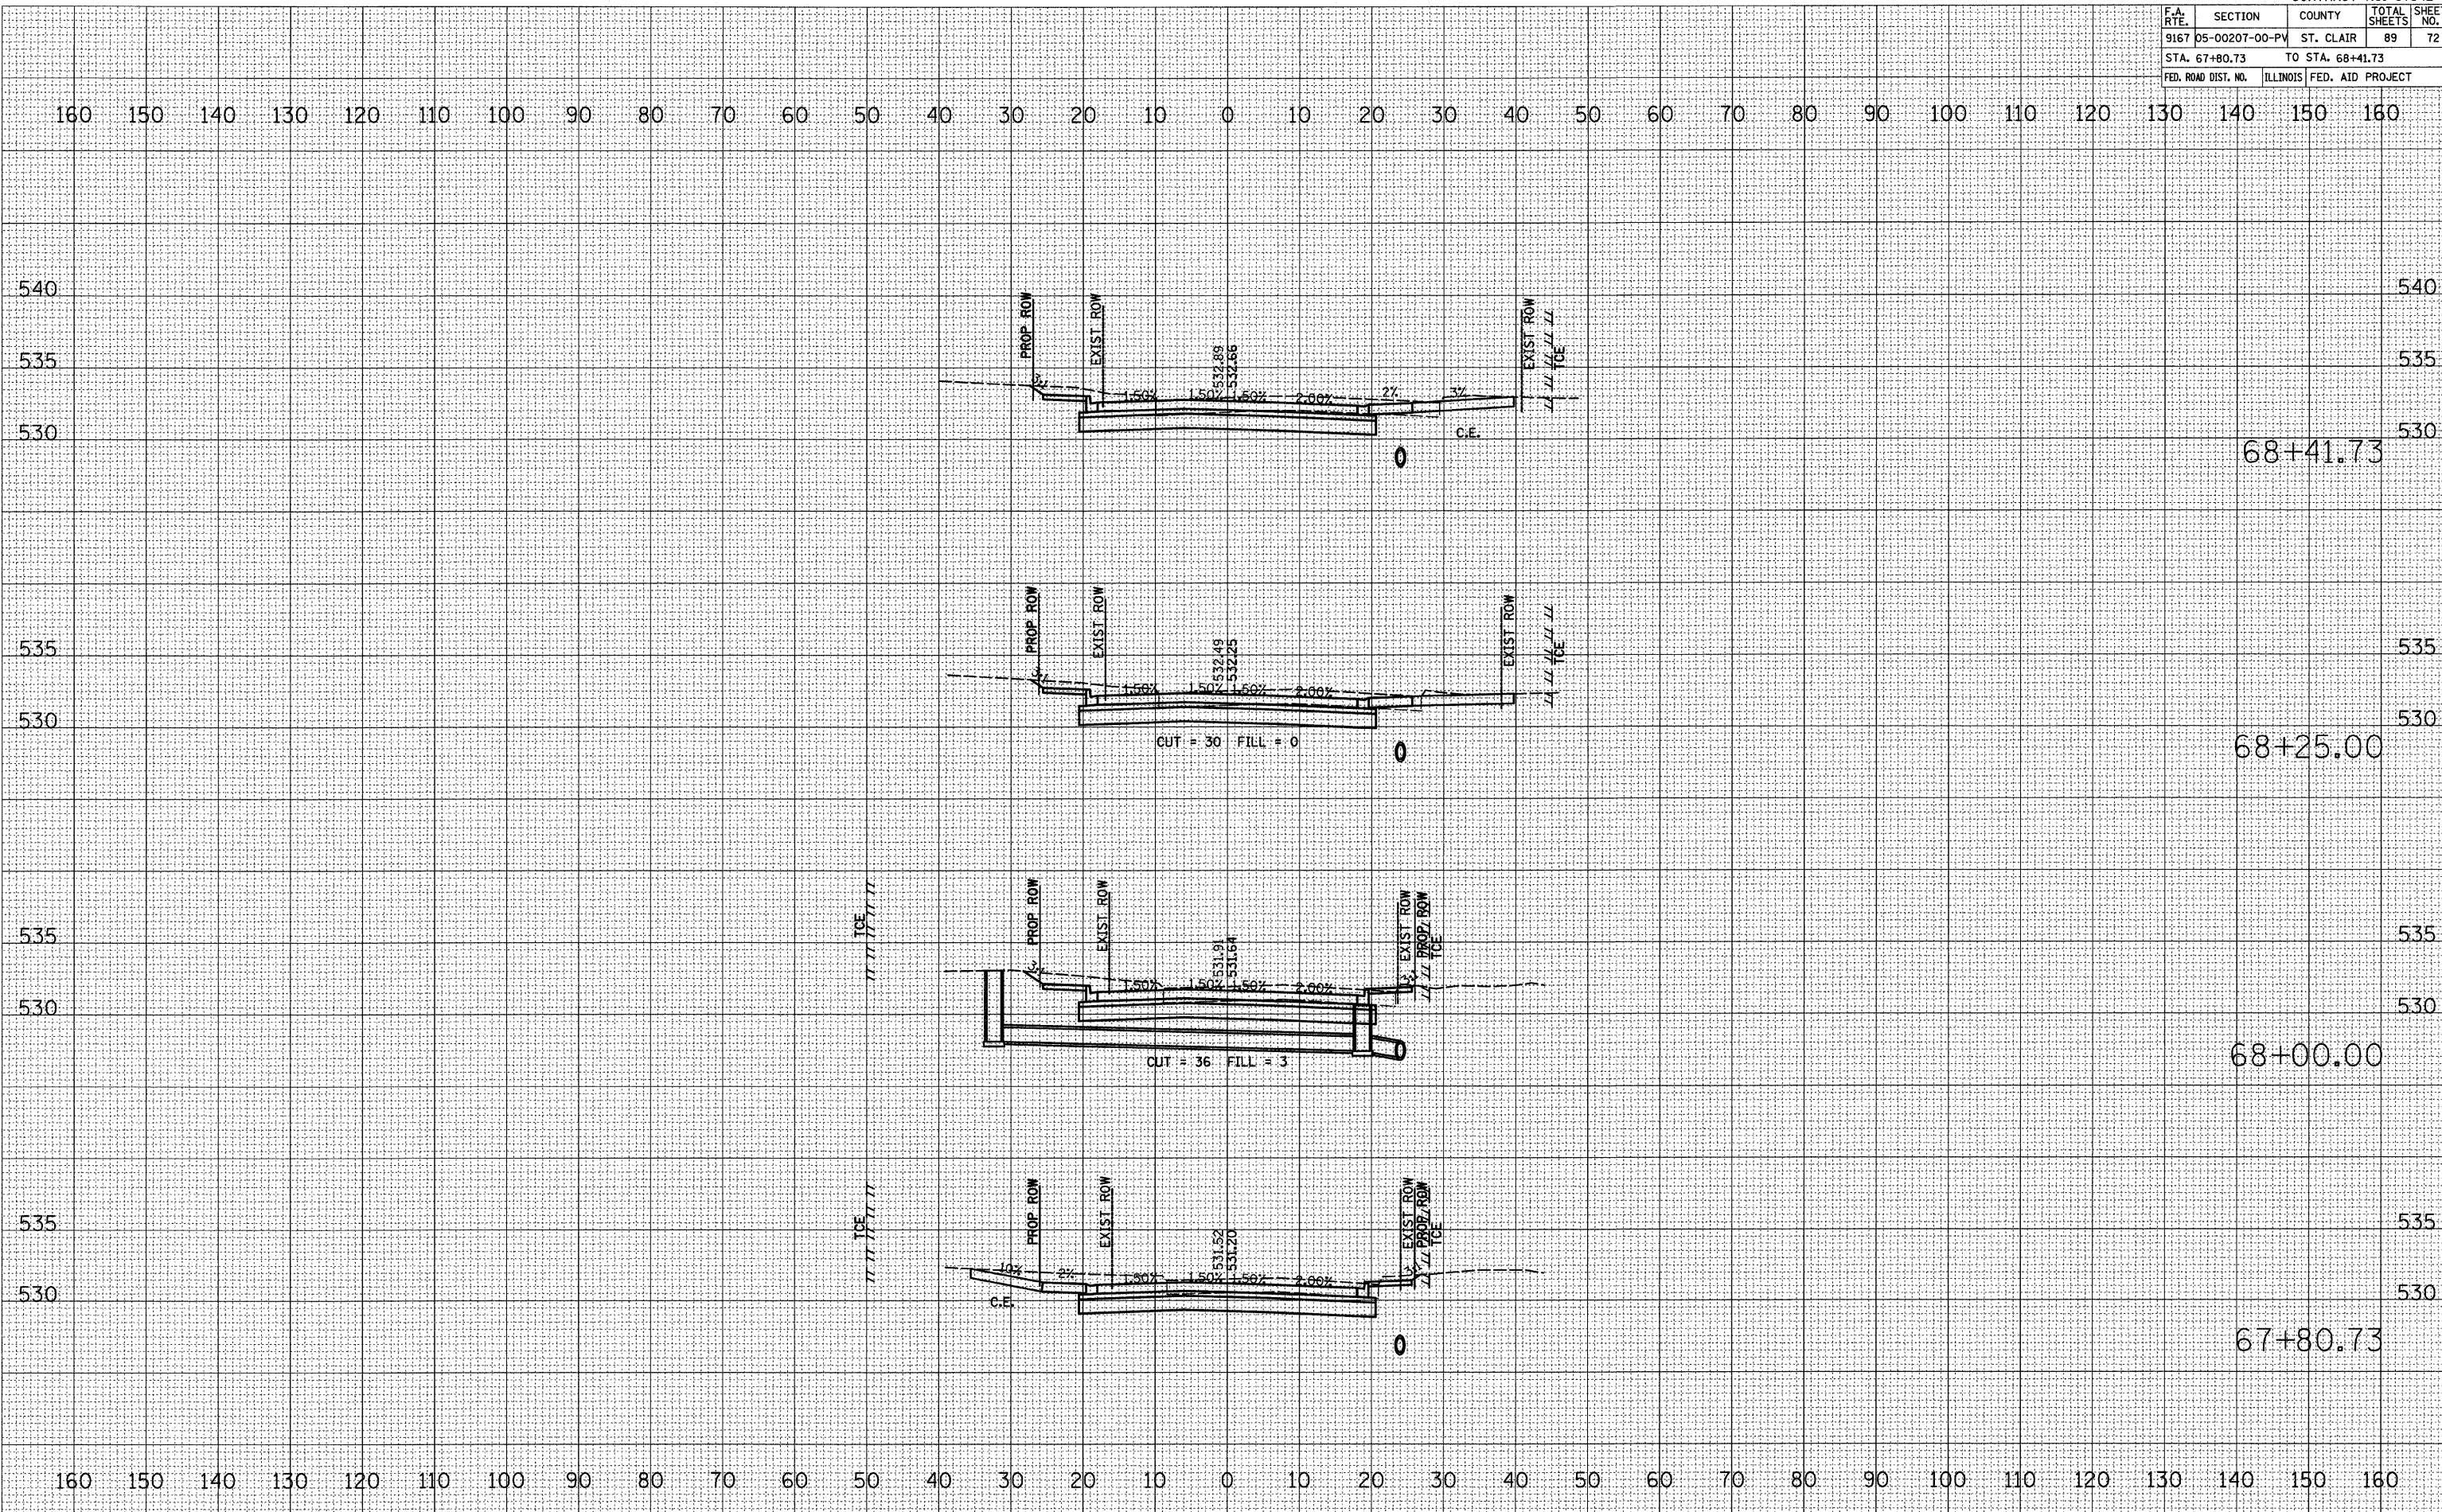

S 17TH STREET CROSS SECTIONS