


F.A. RTE.	SECTION	COUNTY	TOTAL SHEETS	SHEET NO.
9167	05-00207-00-PV	ST. CLAIR	89	73
STA. 68+50.00 TO STA. 69+25.00				
FED. ROAD DIST. NO.		ILLINOIS FED. AID PROJECT		

DATE	
BY	
NO.	
FINAL SURVEY	
NOTE BOOK	
AREAS CHECKED	

DATE	
BY	
NO.	
ORIGINAL SURVEY	
NOTE BOOK	
AREAS CHECKED	

PLOT DATE = 9/2/2009
 FILE NAME = H:\P\24842\Microstation\8\sheet73.mcd
 PLOT SCALE = 1/8"=1'-0"
 USER NAME = kcs

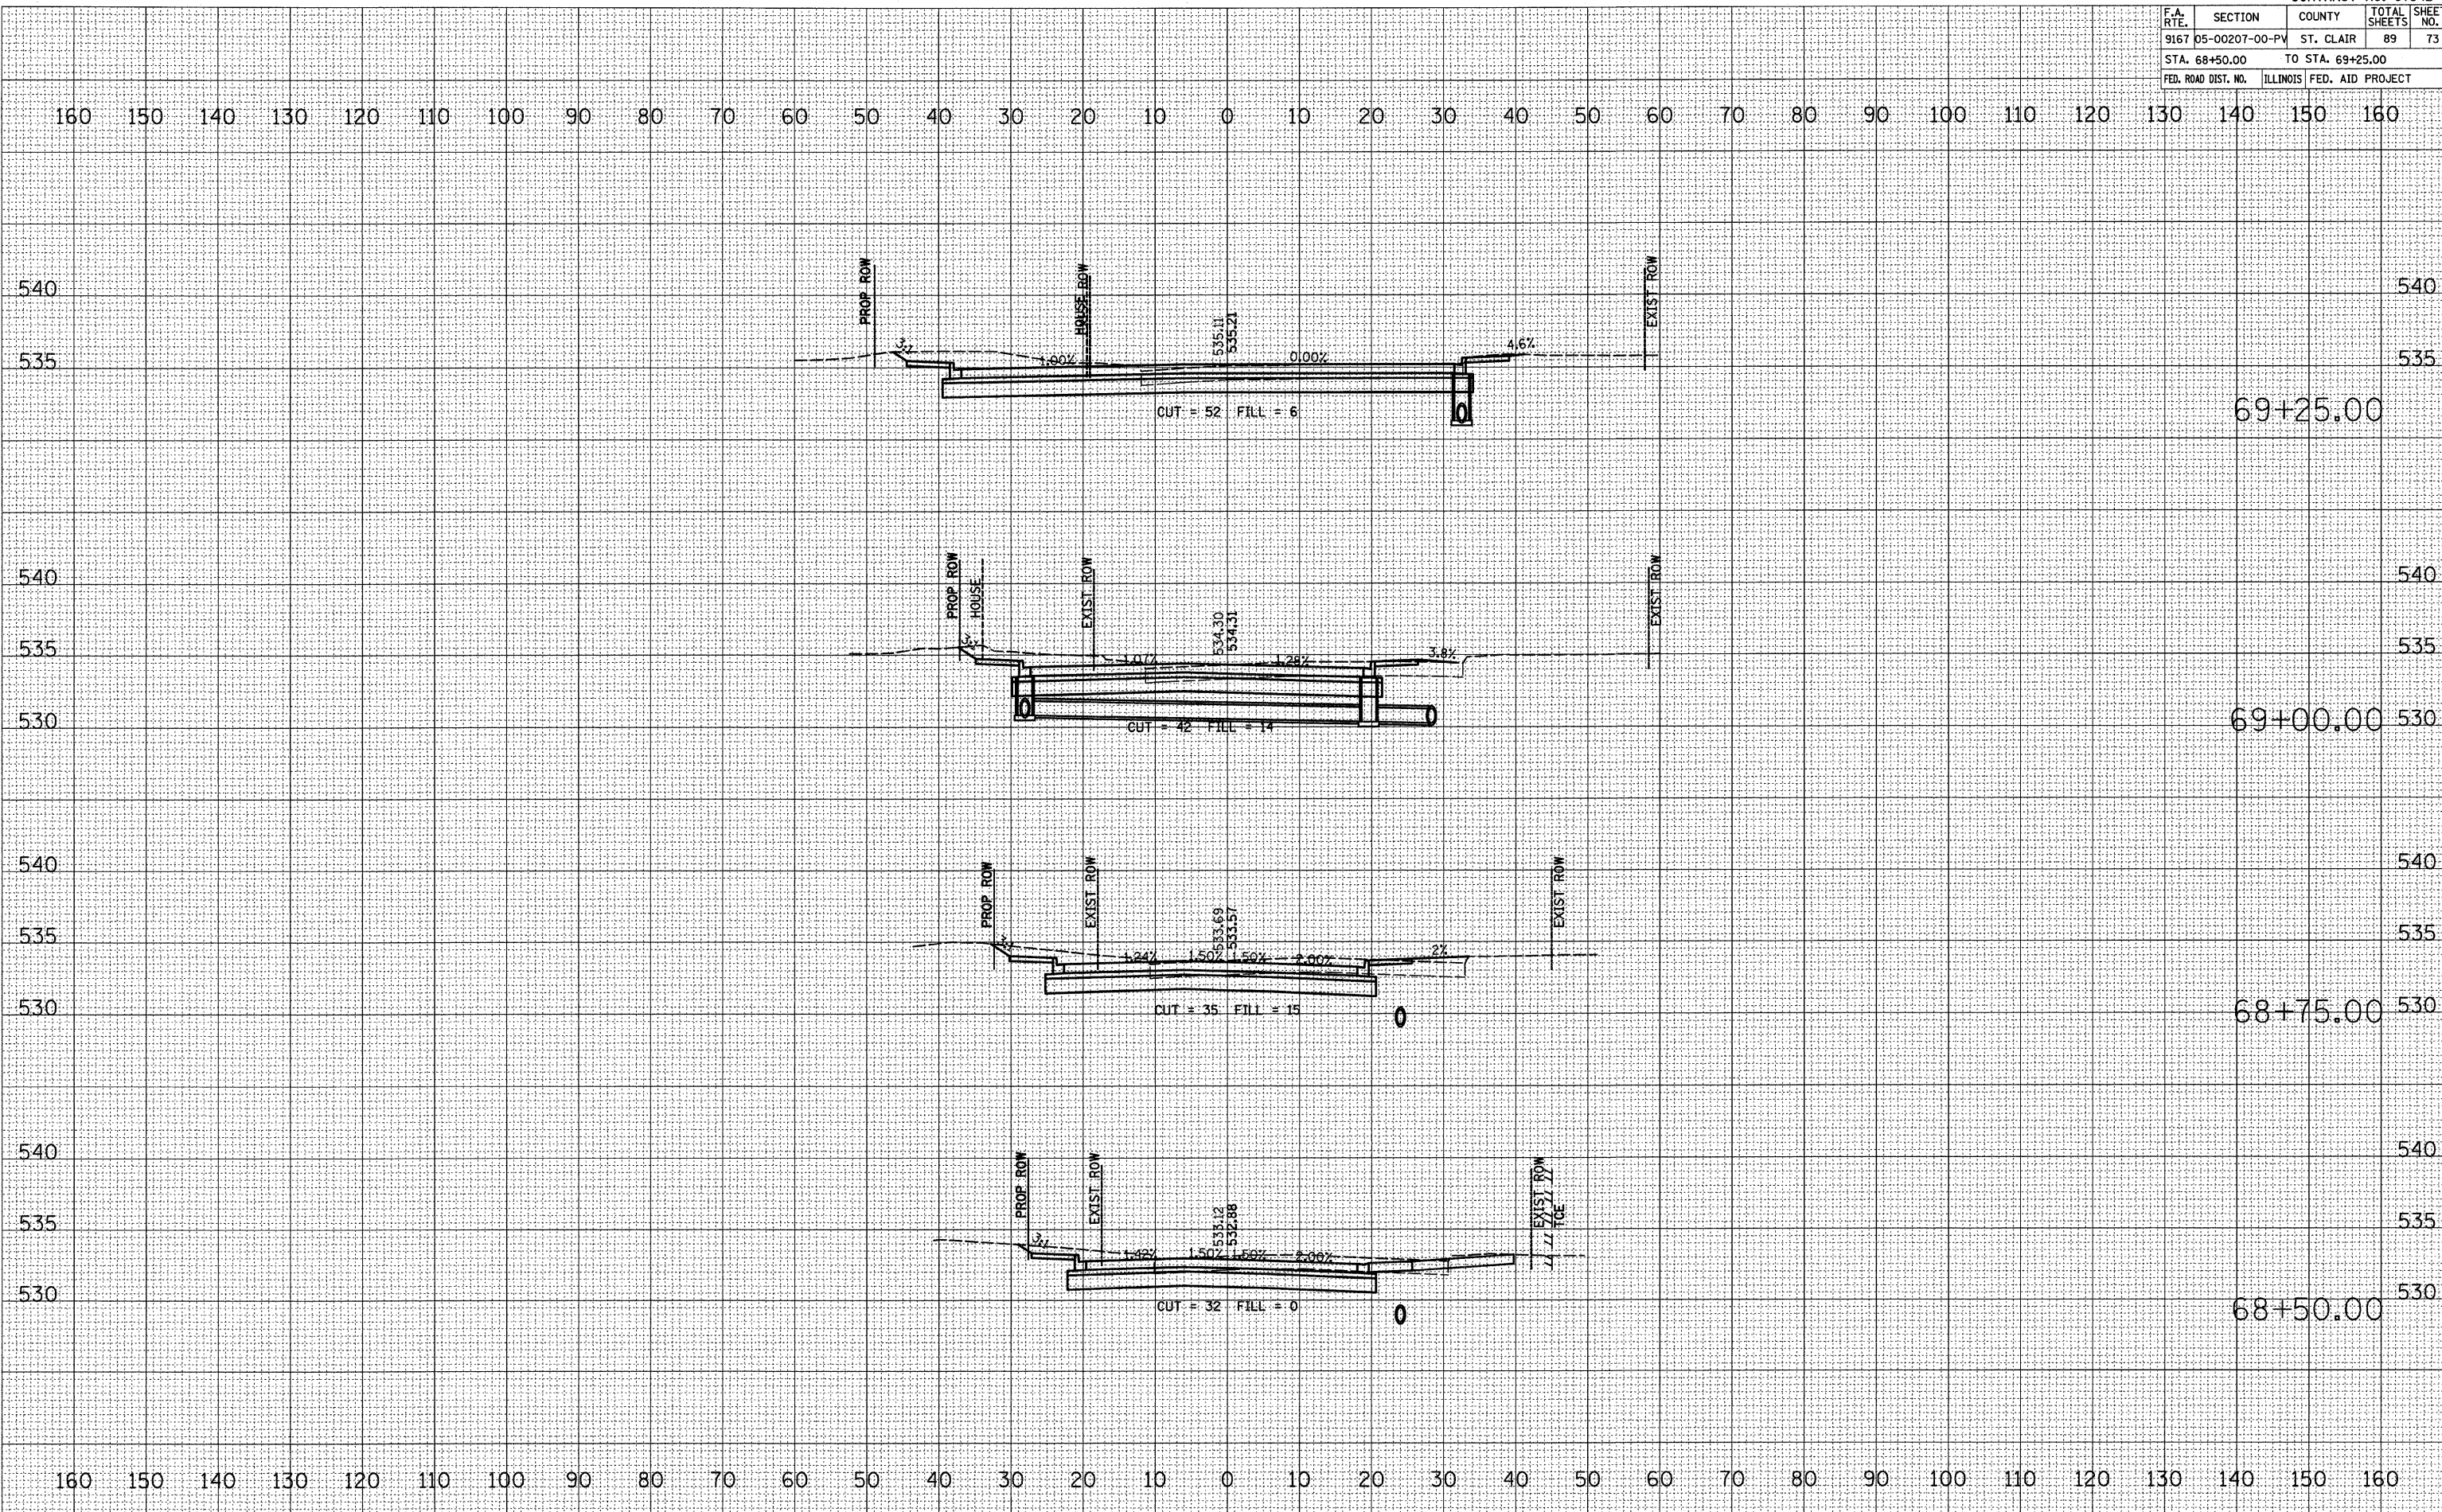

S 17TH STREET CROSS SECTIONS