


CONTRACT NO. 97342				
F.A. RTE.	SECTION	COUNTY	TOTAL SHEETS	SHEET NO.
9251	05-00207-00-PV	ST. CLAIR	89	77
STA. 92+50.00		TO STA. 93+50.00		
FED. ROAD DIST. NO.	ILLINOIS FED. AID PROJECT			

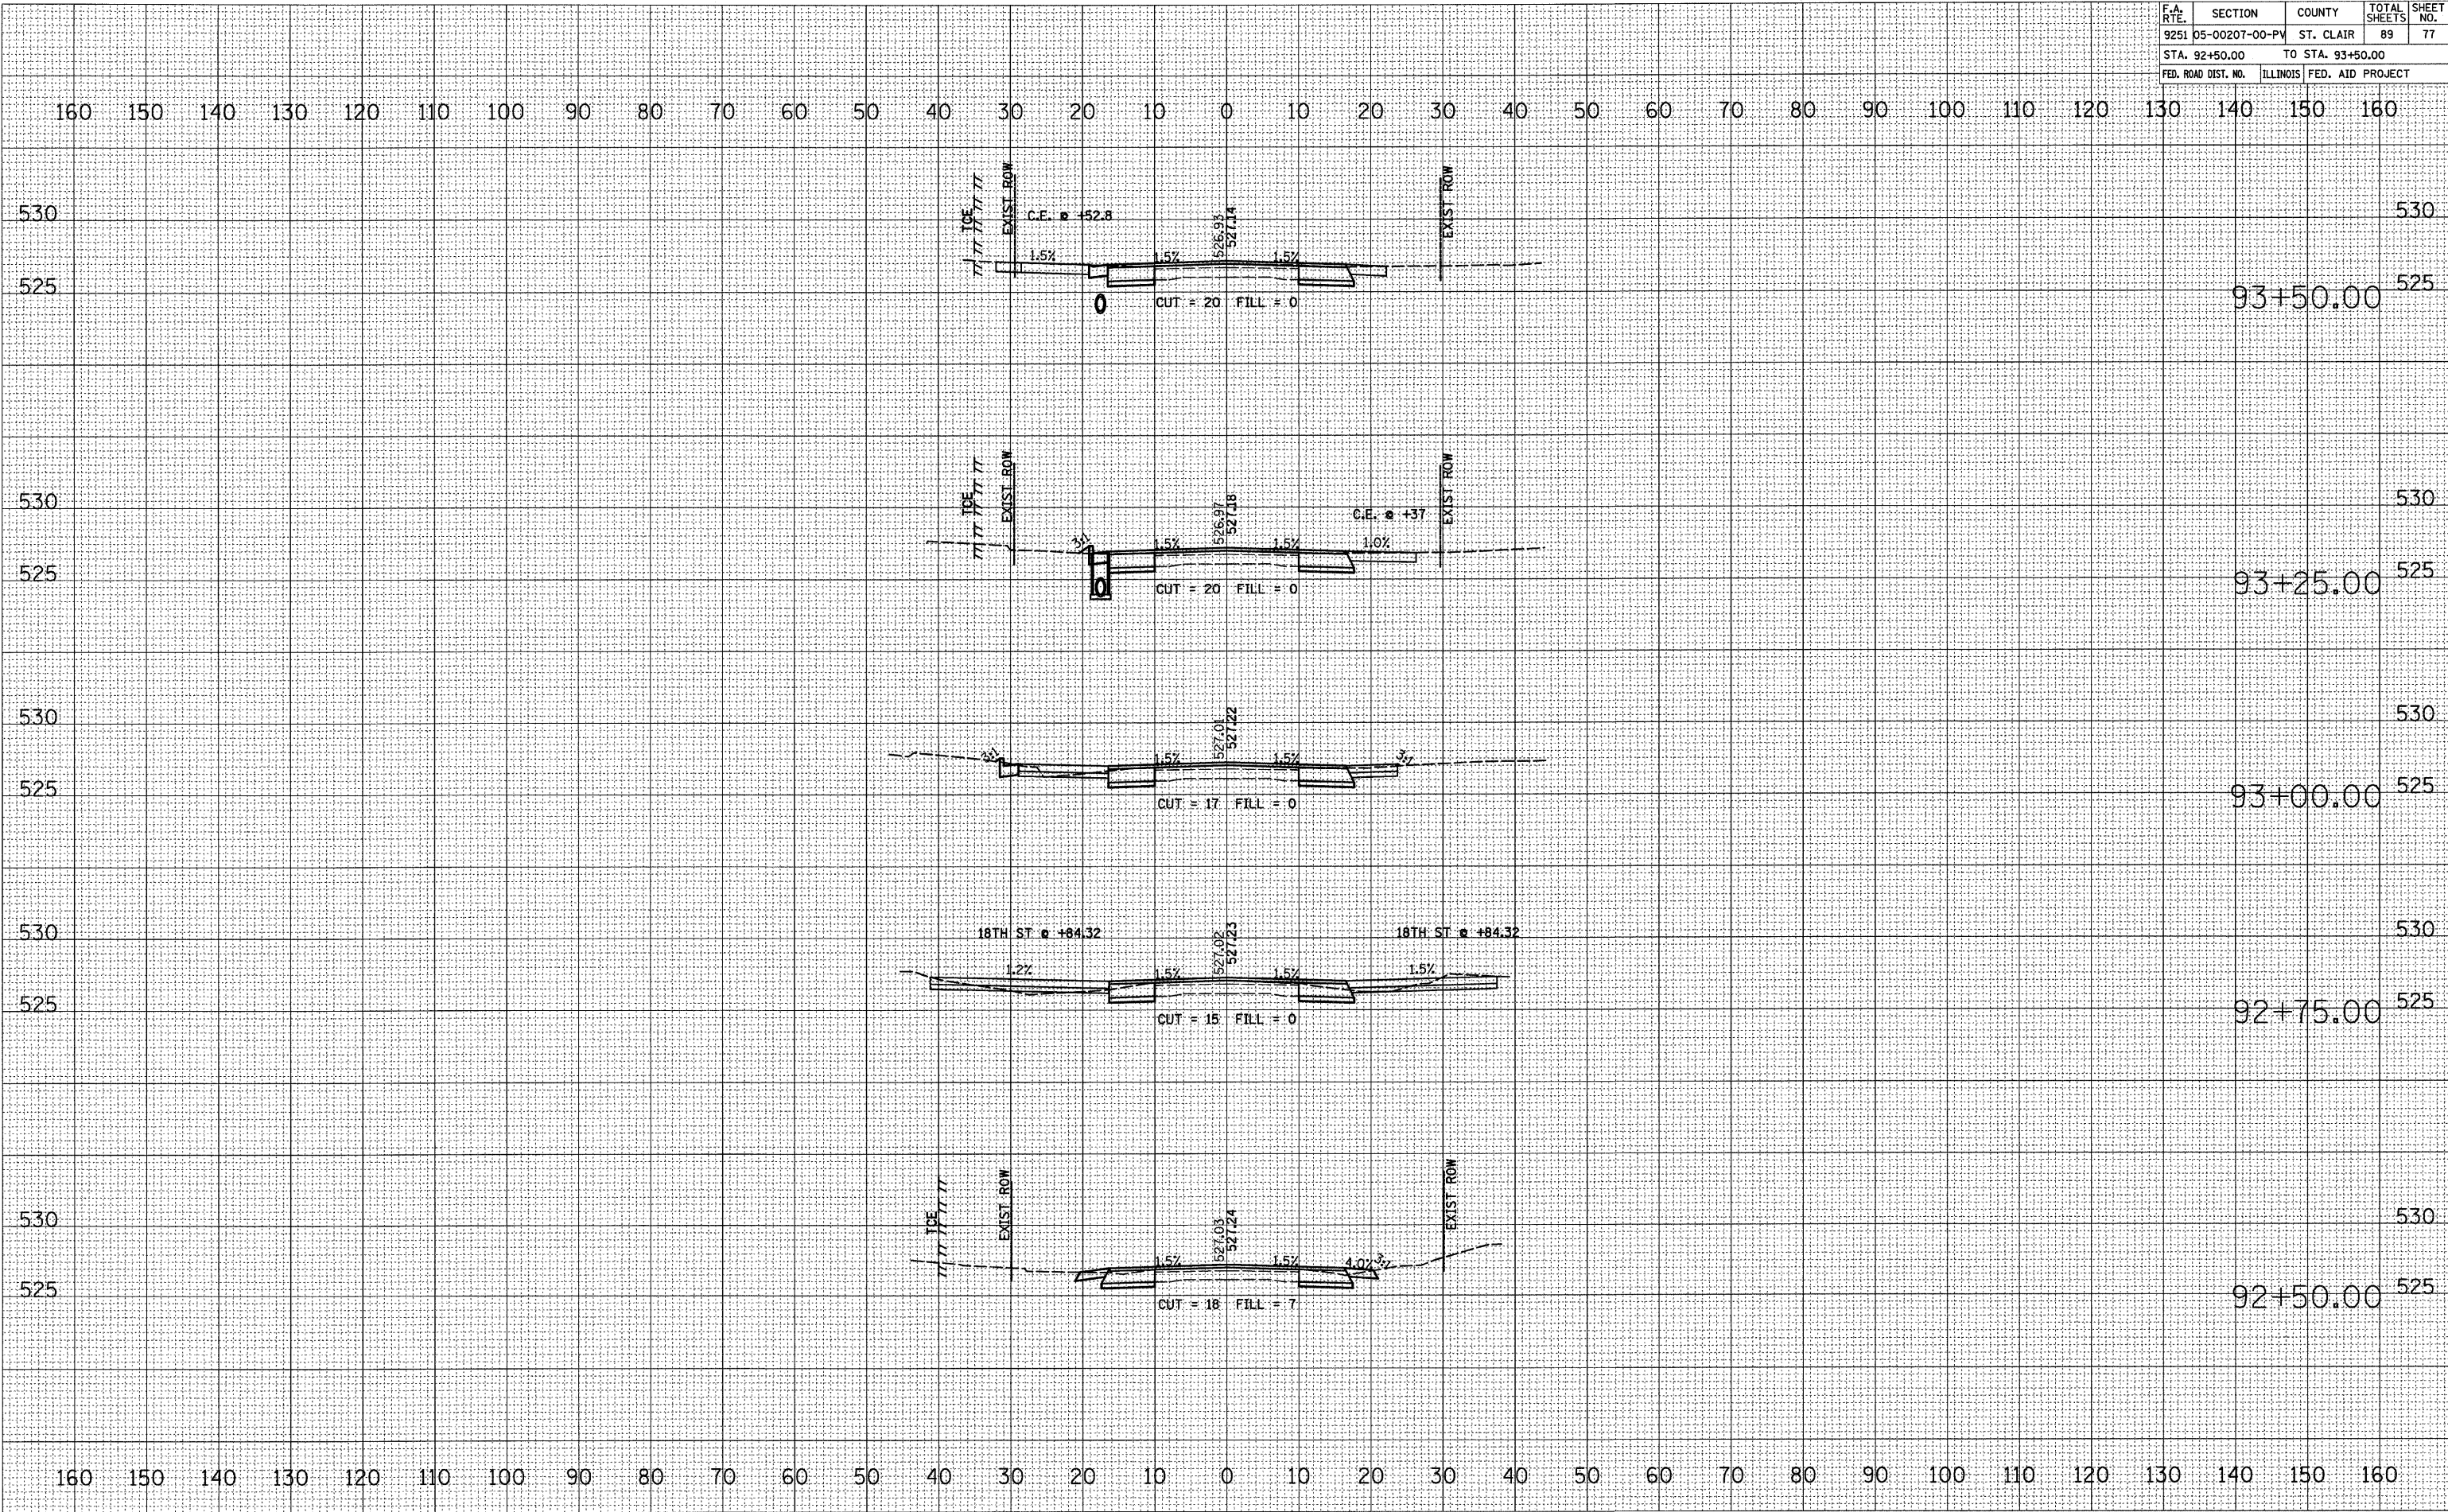

FINAL SURVEY SURVEYED BY DATE
 NOTE BOOK NO. TEMPLATE AREAS CHECKED

ORIGINAL SURVEY SURVEYED BY DATE
 TEMPL. NO. AREAS CHECKED

PLOT DATE = 9/2/2009
 FILE NAME = I:\P\24842\Microstation\8\sssh\13\13.dwg
 PLOT SCALE = 1/8"=1'-0"
 USER NAME = kate

IL ROUTE 13 CROSS SECTIONS