


F.A. RTE.	SECTION	COUNTY	TOTAL SHEETS	SHEET NO.
9251	05-00207-00-PV	ST. CLAIR	89	86
STA. 101+25.00 TO STA. 101+92.14			ILLINOIS FED. AID PROJECT	

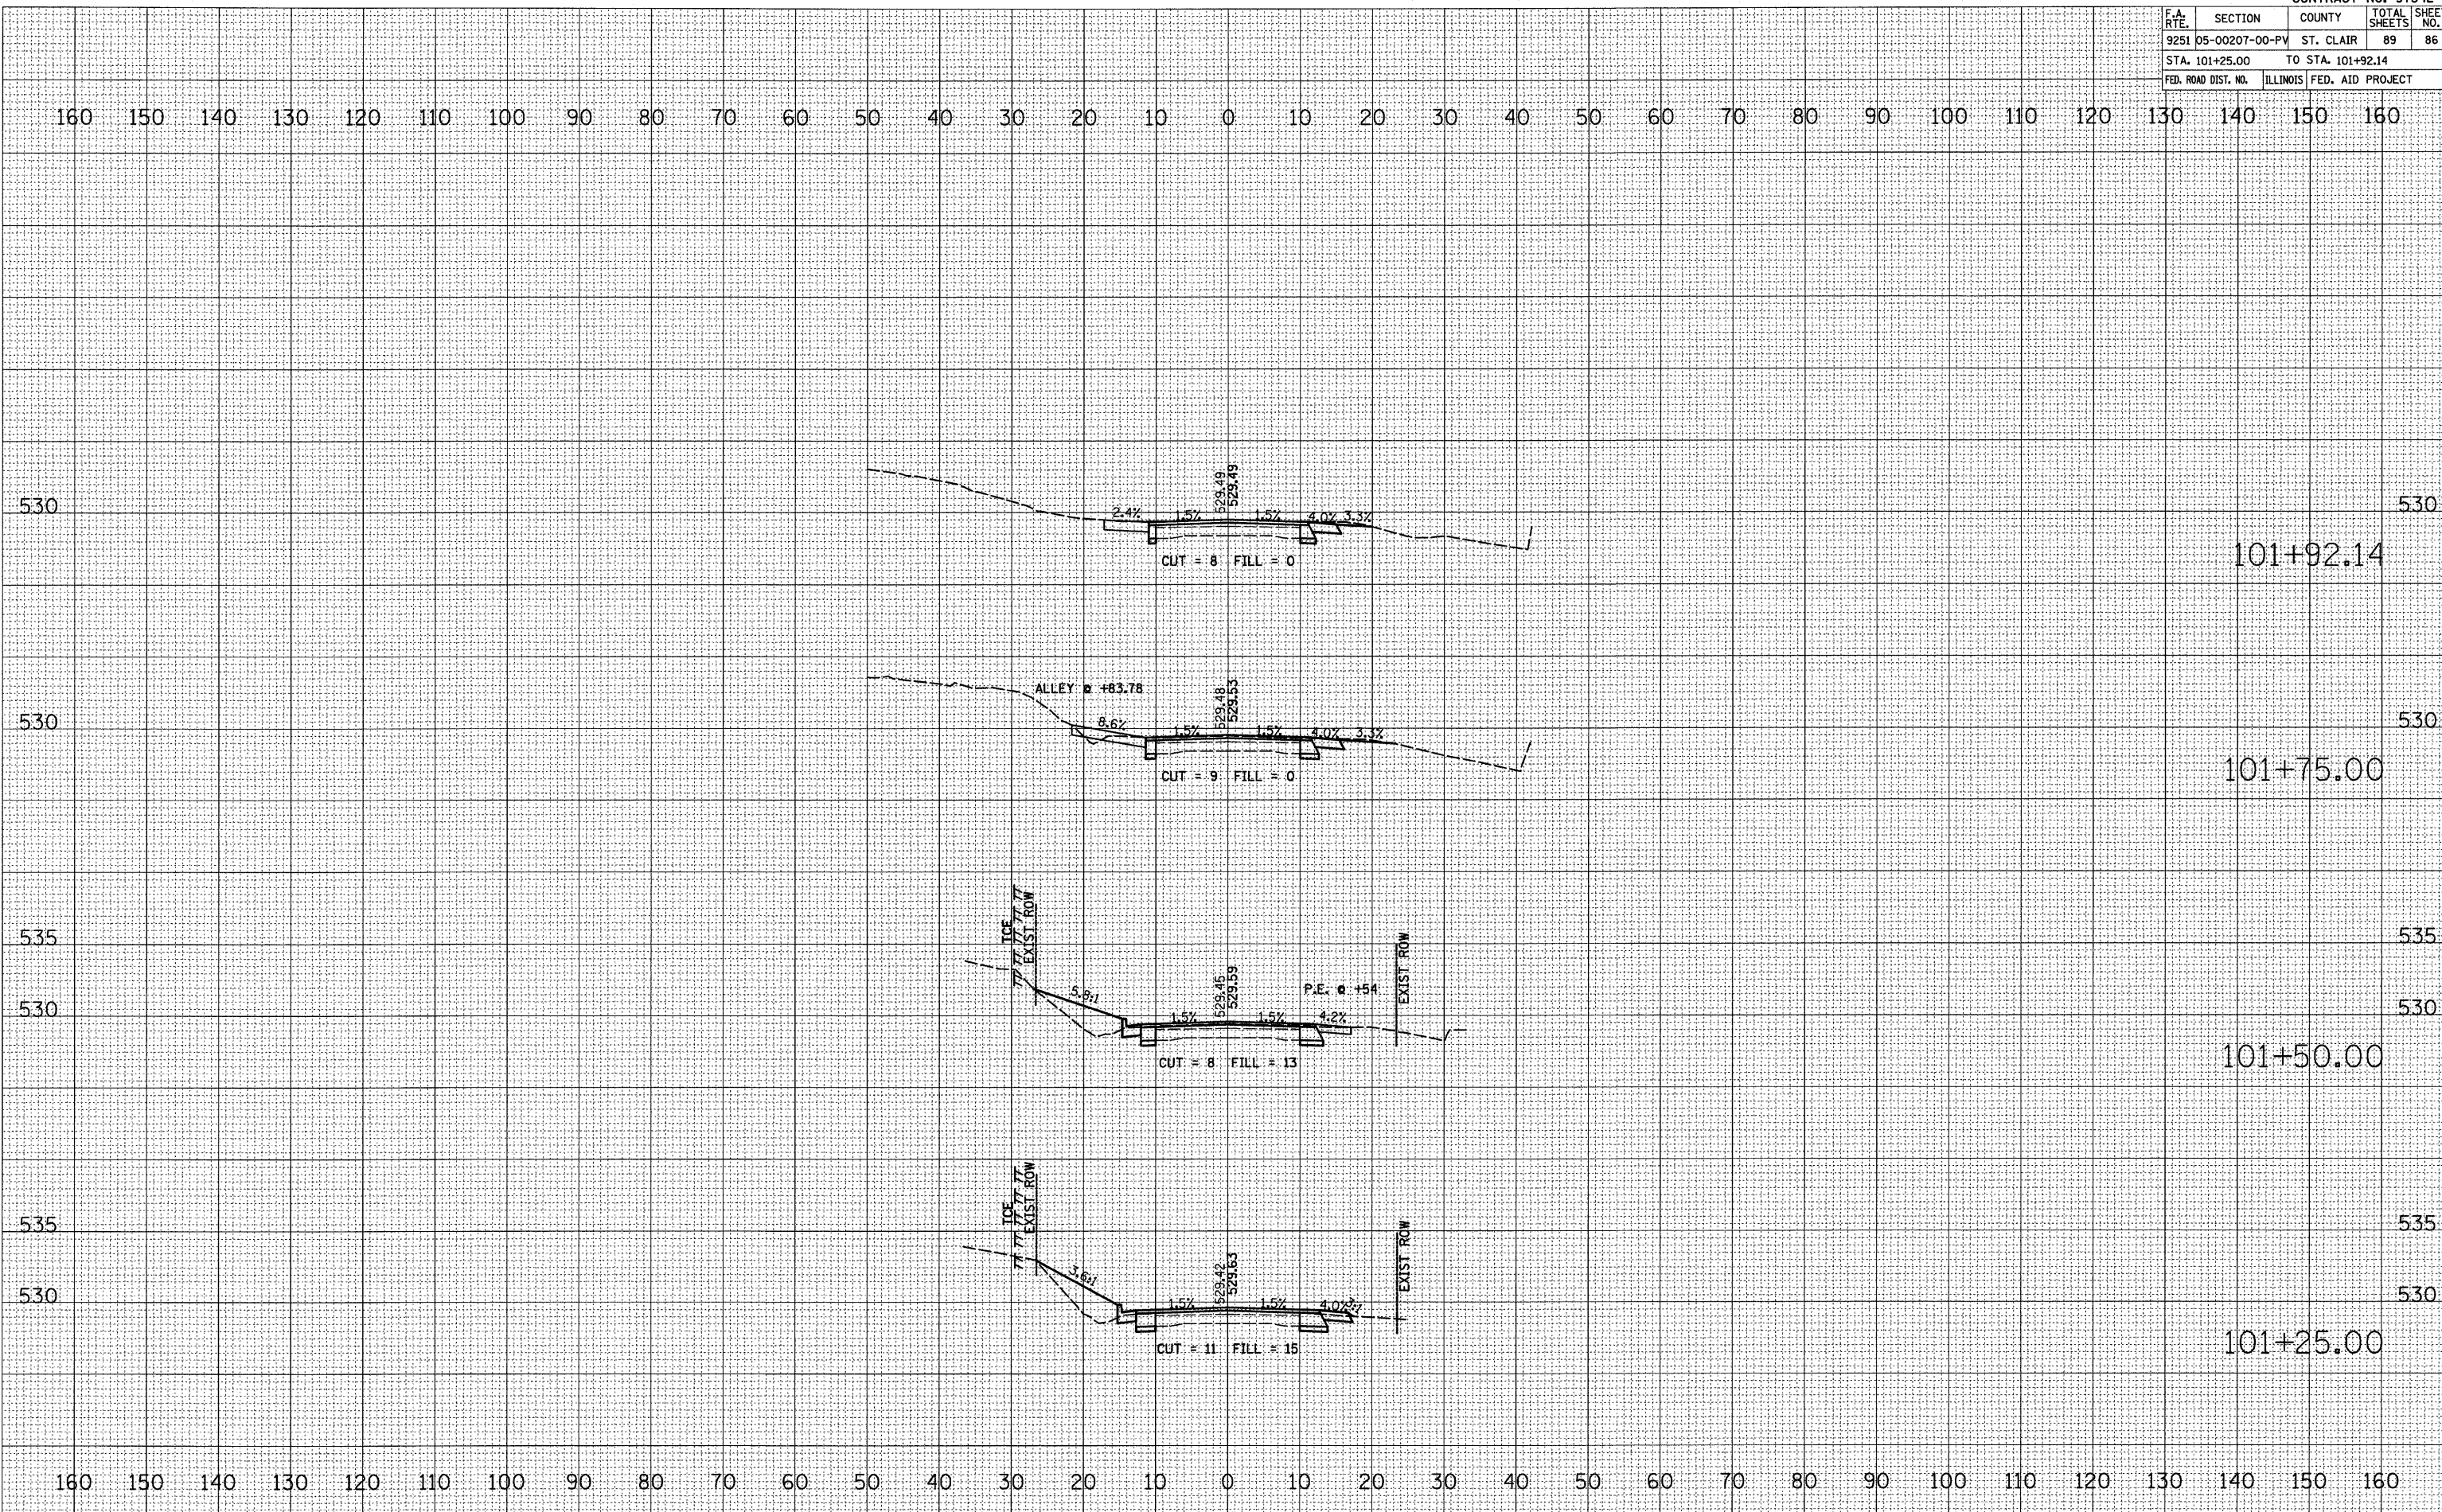

DATE	BY

NO. \_\_\_\_\_

FINAL SURVEY: SURVEYED, TEMPERATURE, AREAS CHECKED

NOTE BOOK NO. \_\_\_\_\_

DATE	BY

NO. \_\_\_\_\_

ORIGINAL SURVEY: SURVEYED, TEMPERATURE, AREAS CHECKED

PLOT DATE = 9/2/2009  
 FILE NAME = I:\V2\1642\_Microstation\8\sheet1.dwg  
 PLOT SCALE = 1/8" = 10' / IN.  
 USER NAME = kws