


F.A. RTE.	SECTION	COUNTY	TOTAL SHEETS	SHEET NO.
9167	05-00207-00-PV	ST. CLAIR	89	87
STA. 5+75.00 TO STA. 6+75.00			ILLINOIS FED. AID PROJECT	

FINAL SURVEY	BY	DATE
SURVEYED		
NOTE BOOK		
NO.		

ORIGINAL SURVEY	BY	DATE
SURVEYED		
NO.		

PLOT DATE = 9/2/2009
 FILE NAME = H:\P\24642\Microstation\8\sheet\87.dwg
 PLOT SCALE = 1/8"=1'-0"
 REFERENCE = REF#

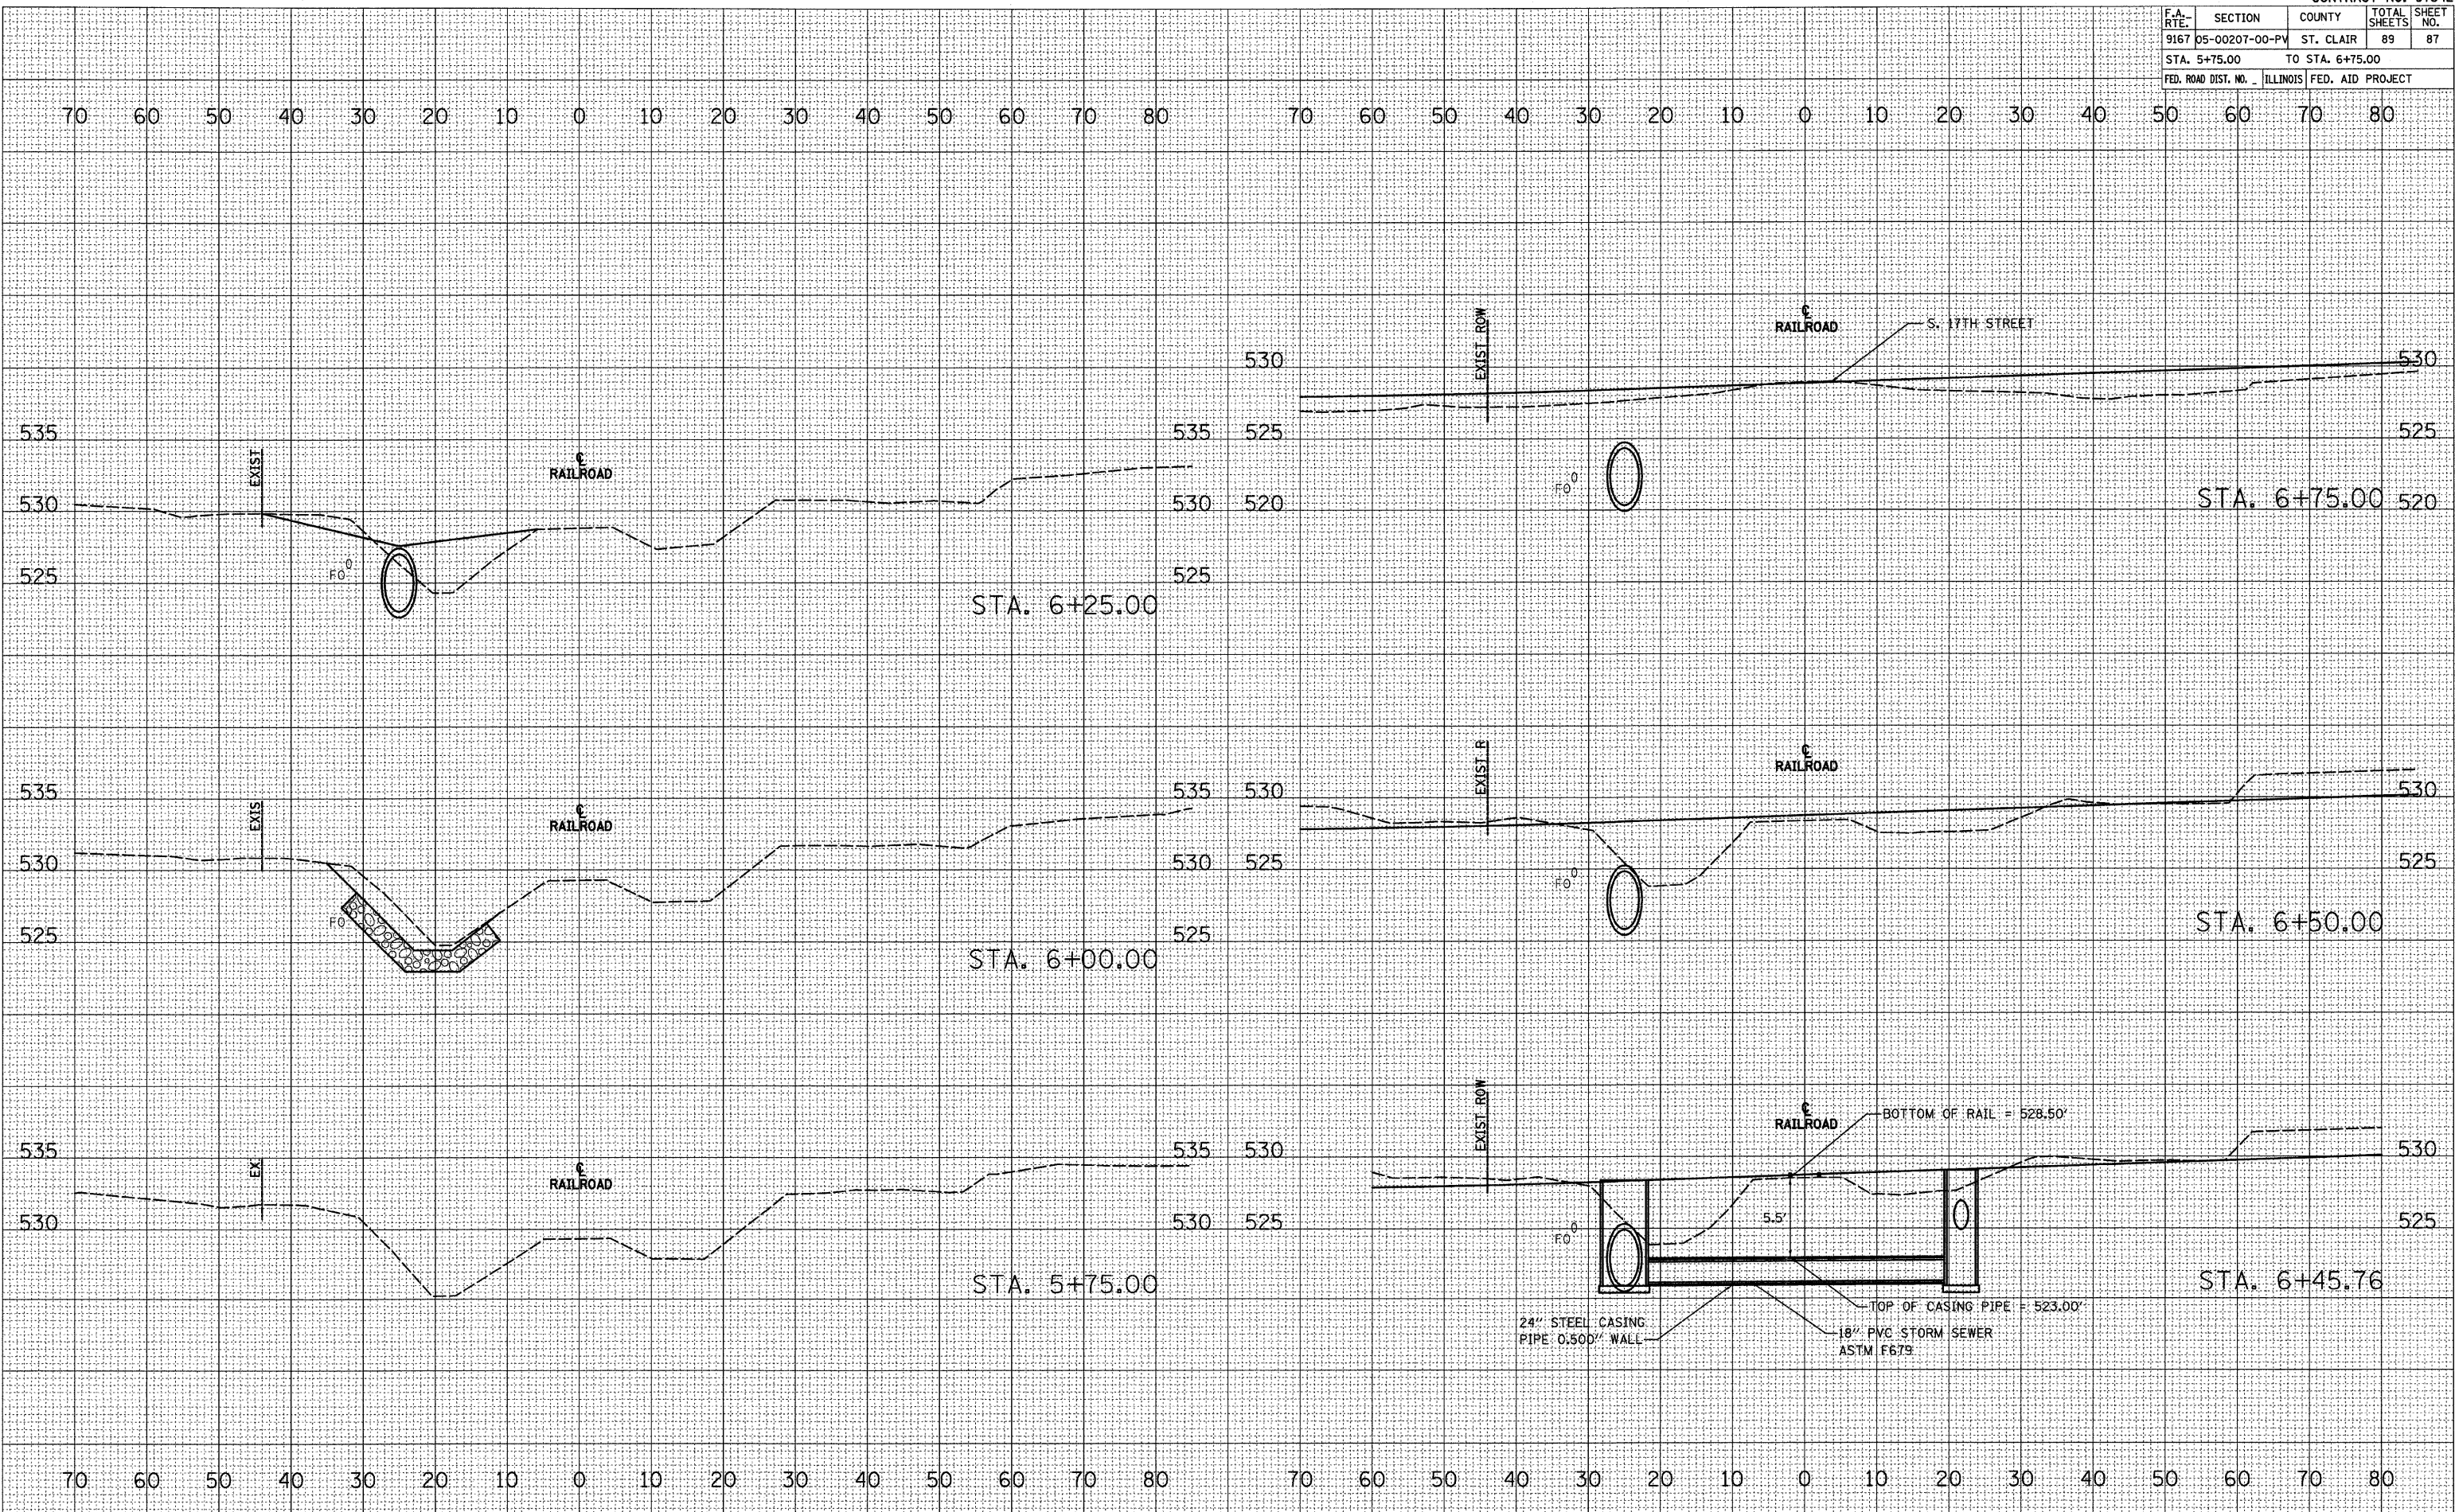

RAILROAD DITCH CROSS SECTIONS