


F.A. RTE.	SECTION	COUNTY	TOTAL SHEETS	SHEET NO.
9167	05-00207-00-PV	ST. CLAIR	89	89
STA. 8+25.00 TO STA. 9+50.00				
FED. ROAD DIST. NO. ILLINOIS FED. AID PROJECT				

DATE	
BY	
SURVEYED	
NOTE BOOK	
TEMPLATE	
AREAS CHECKED	
NO.	

DATE	
BY	
SURVEYED	
NOTE BOOK	
TEMPLATE	
AREAS CHECKED	
NO.	

PLOT DATE = 9/2/2009  
 FILE NAME = H:\24642\Misc\station\8\station\8\RAILROAD.PLOT  
 PLOT SCALE = 1/8" = 100' / IN.  
 REFERENCE = REF#

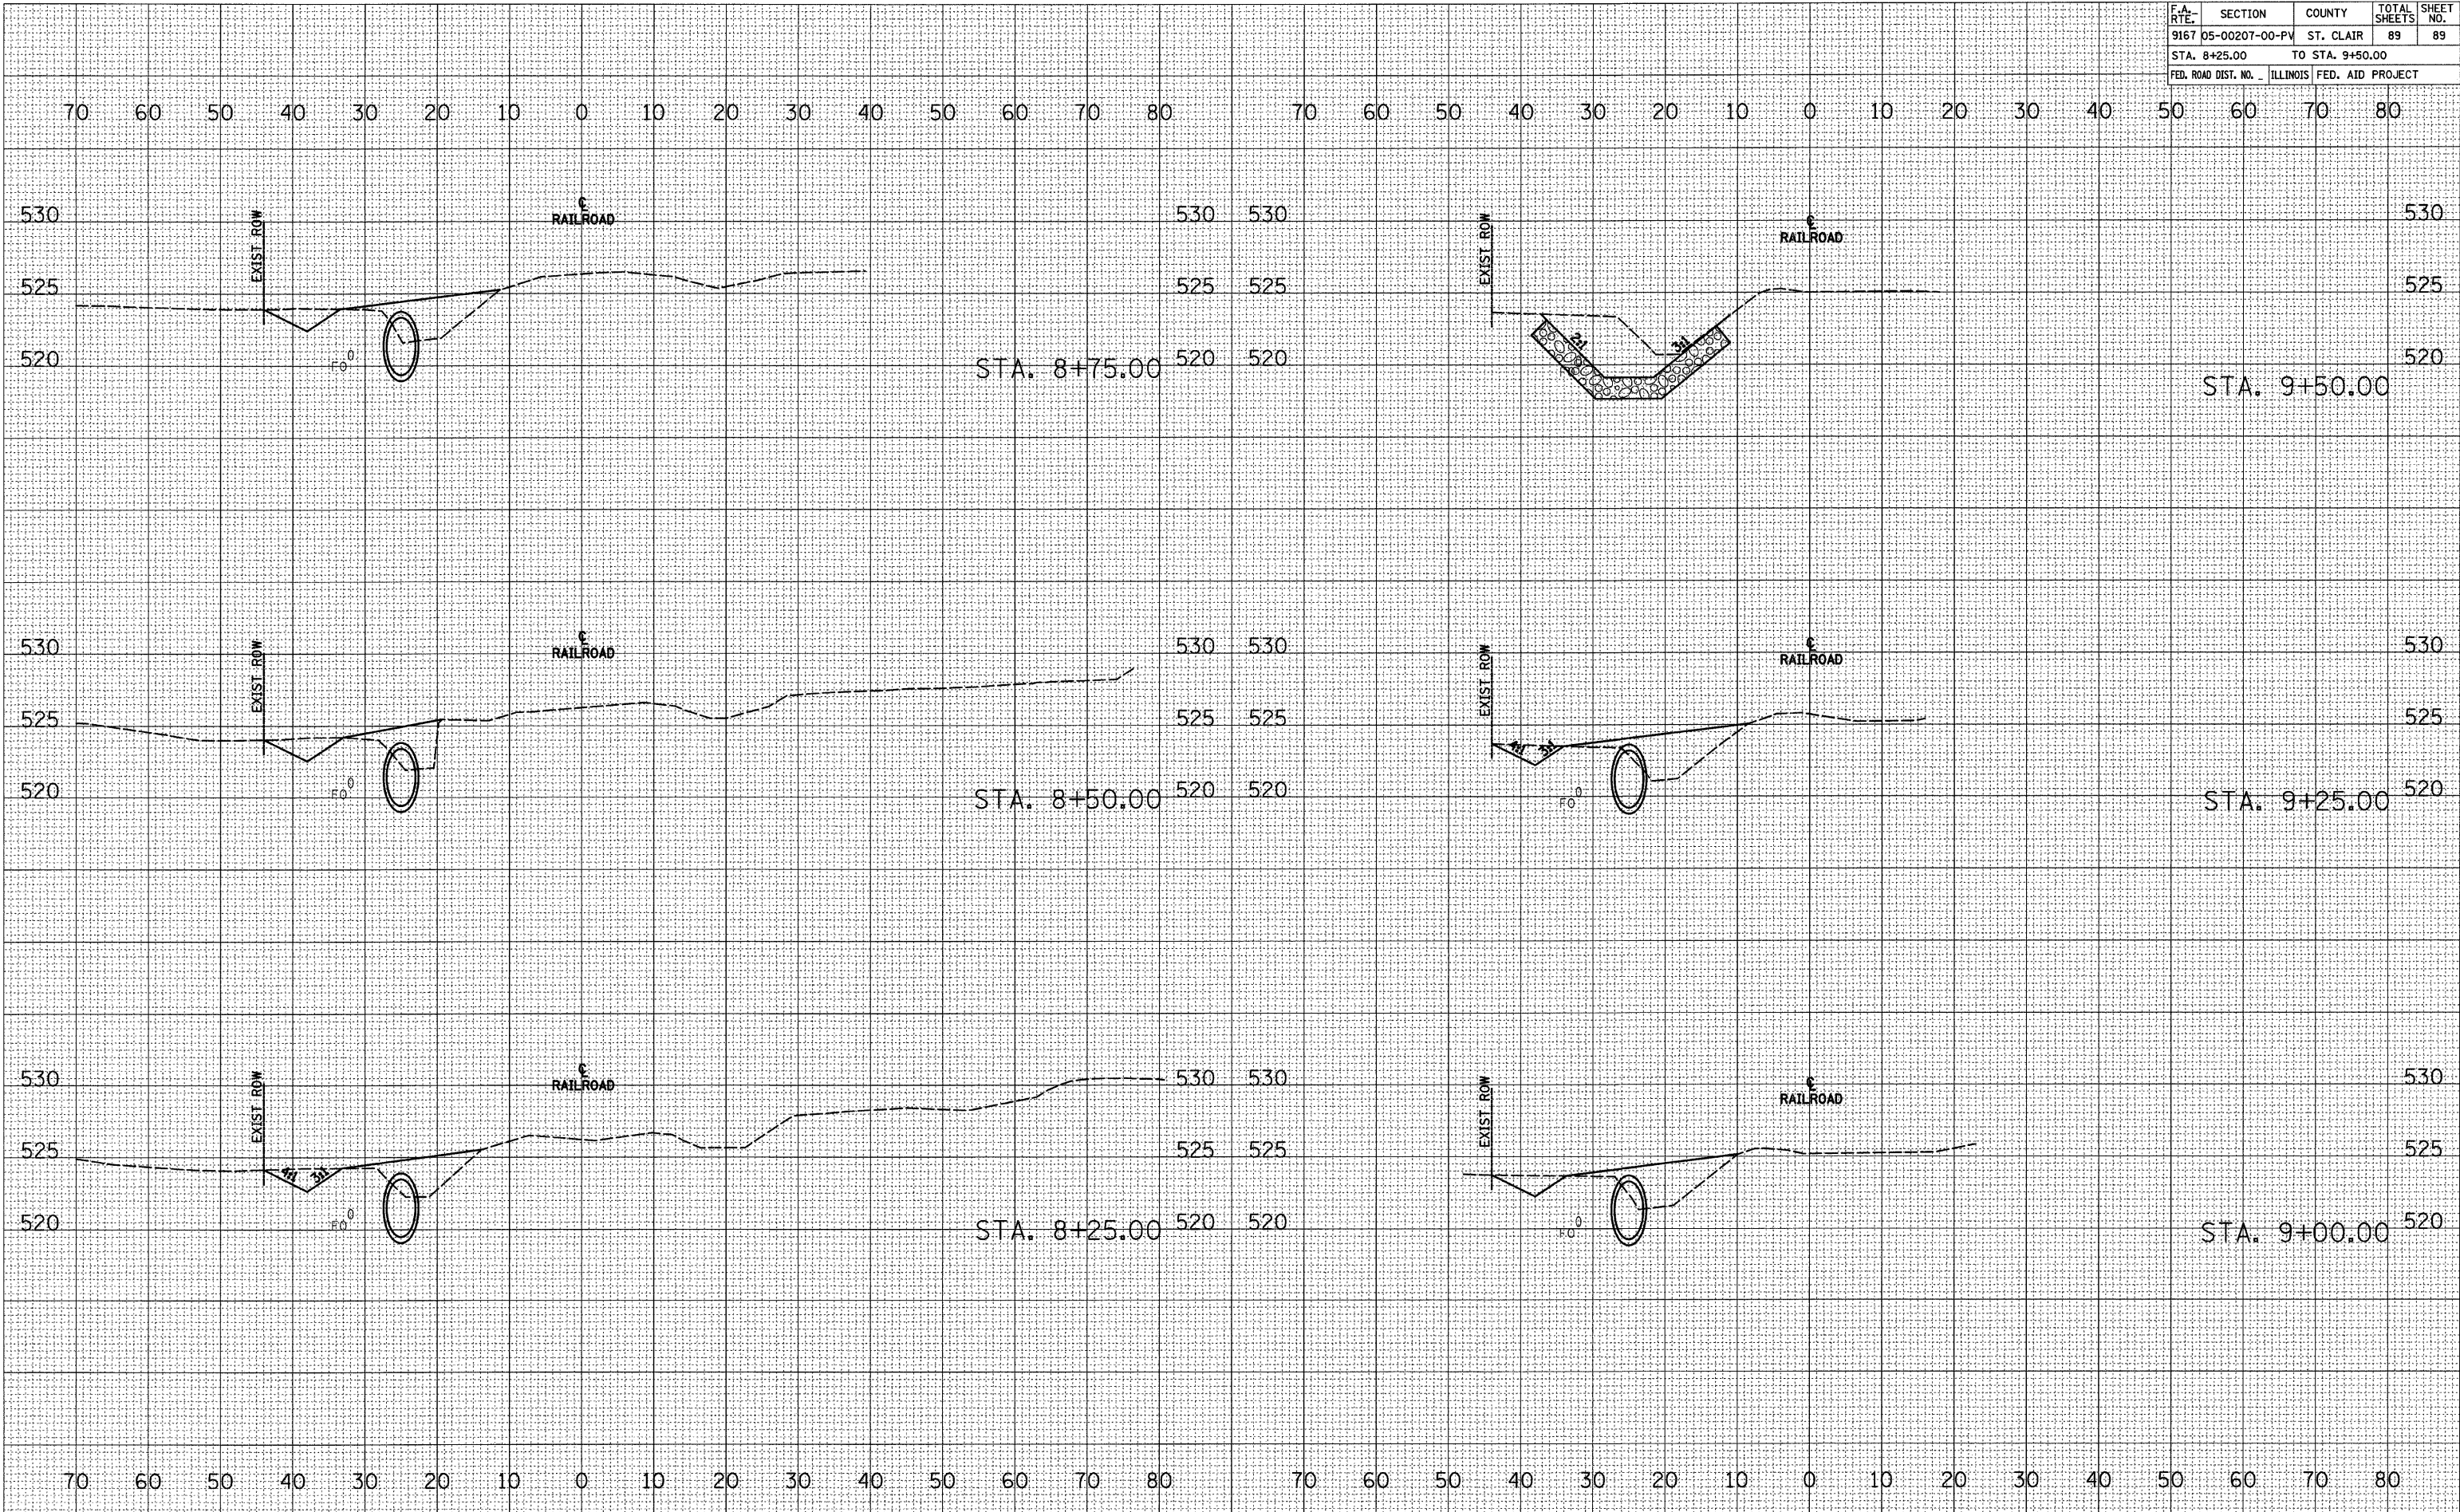

**RAILROAD DITCH CROSS SECTIONS**