




NOTE: THESE STAGING DETAILS ARE A GENERAL SUGGESTION FOR CONSTRUCTION ACTIVITIES ALONG THE ENTIRE LENGTH OF THE PROJECT. THEREFORE ONLY A PORTION OF THE PLAN IS SHOWN HEREIN.

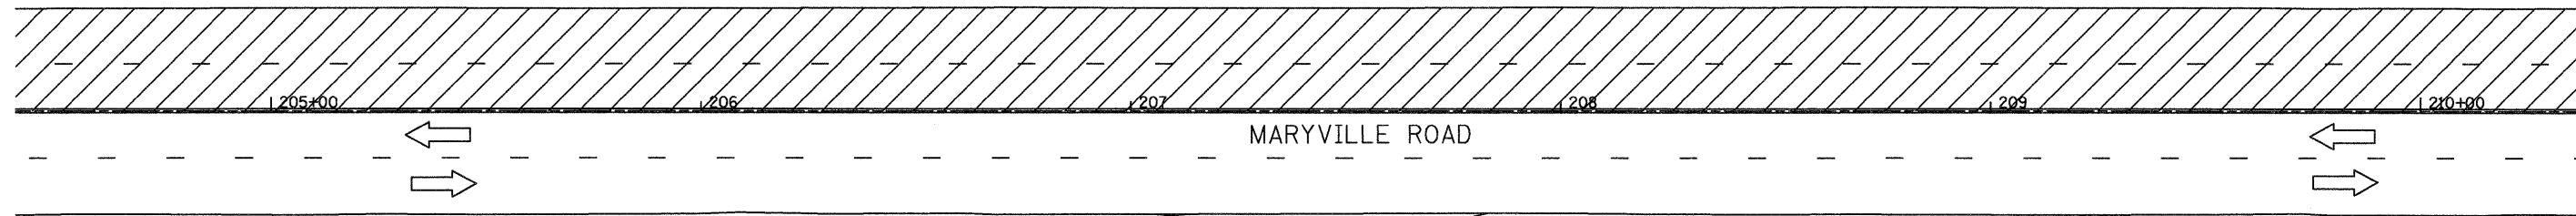


STAGE 1 CONSTRUCTION

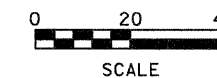

NOTE: THESE STAGING DETAILS ARE A GENERAL SUGGESTION FOR CONSTRUCTION ACTIVITIES ALONG THE ENTIRE LENGTH OF THE PROJECT. THEREFORE ONLY A PORTION OF THE PLAN IS SHOWN HEREIN.

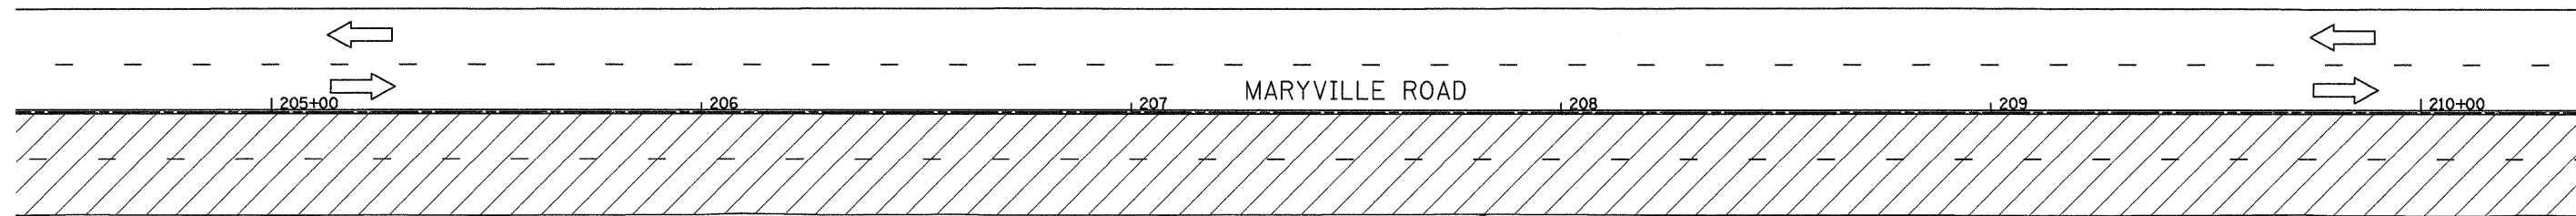

STAGE 2 CONSTRUCTION

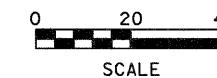

FILE NAME = \$FILEL\$	USER NAME = lke	DESIGNED - BFK	REVISED -	CITY OF GRANITE CITY MARYVILLE ROAD	STAGE CONSTRUCTION			F.A.U. RTE: 9080	SECTION 09-00190-00-RS	COUNTY MADISON	TOTAL SHEETS 20	SHEET NO. 11
	PLOT SCALE = \$SCALE\$	DRAWN - DAN	REVISED -		SCALE: 1"=20'	SHEET NO. 1 OF 1 SHEETS	STA.	TO STA.	CONTRACT NO. 97401			
	PLOT DATE = 9/3/2009	CHECKED - BFK	REVISED -		FED. ROAD DIST. NO. ILLINOIS FED. AID PROJECT							
		DATE - 4/22/09	REVISED -									