

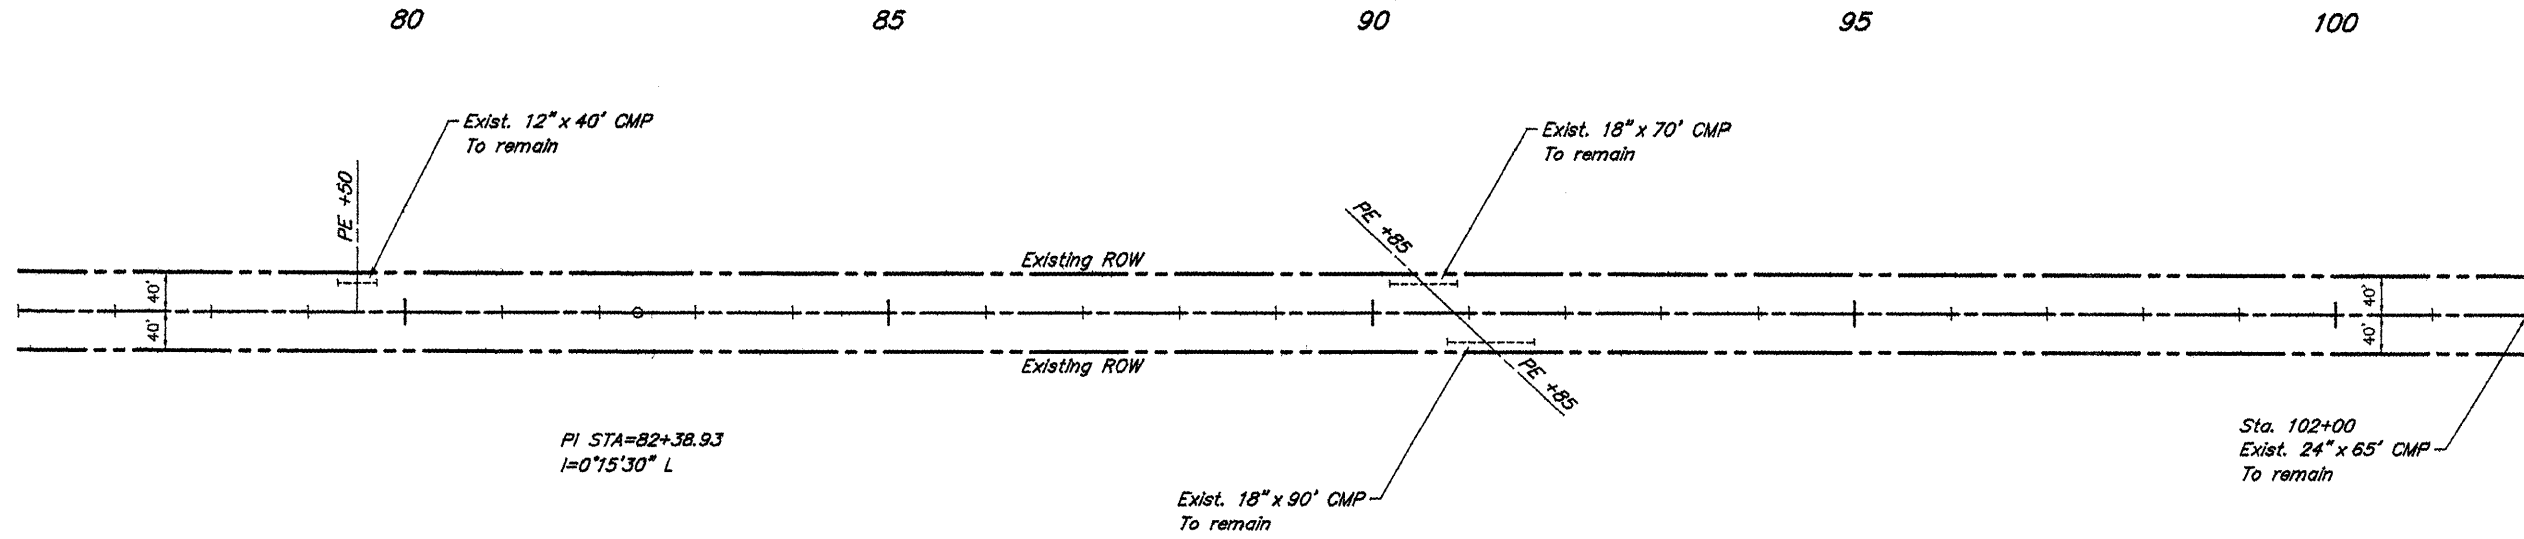


ROUTE	SECTION	COUNTY	TOTAL SHEETS	SHEET NO.
FAS 898	05-00139-00-RS	SALINE	15	7
PROJECT NO. ARA-RS-898 (107)			CONTRACT NO. 99398	

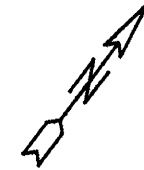

SCALES:  
 1" = 200' HOR  
 1" = 20' VER

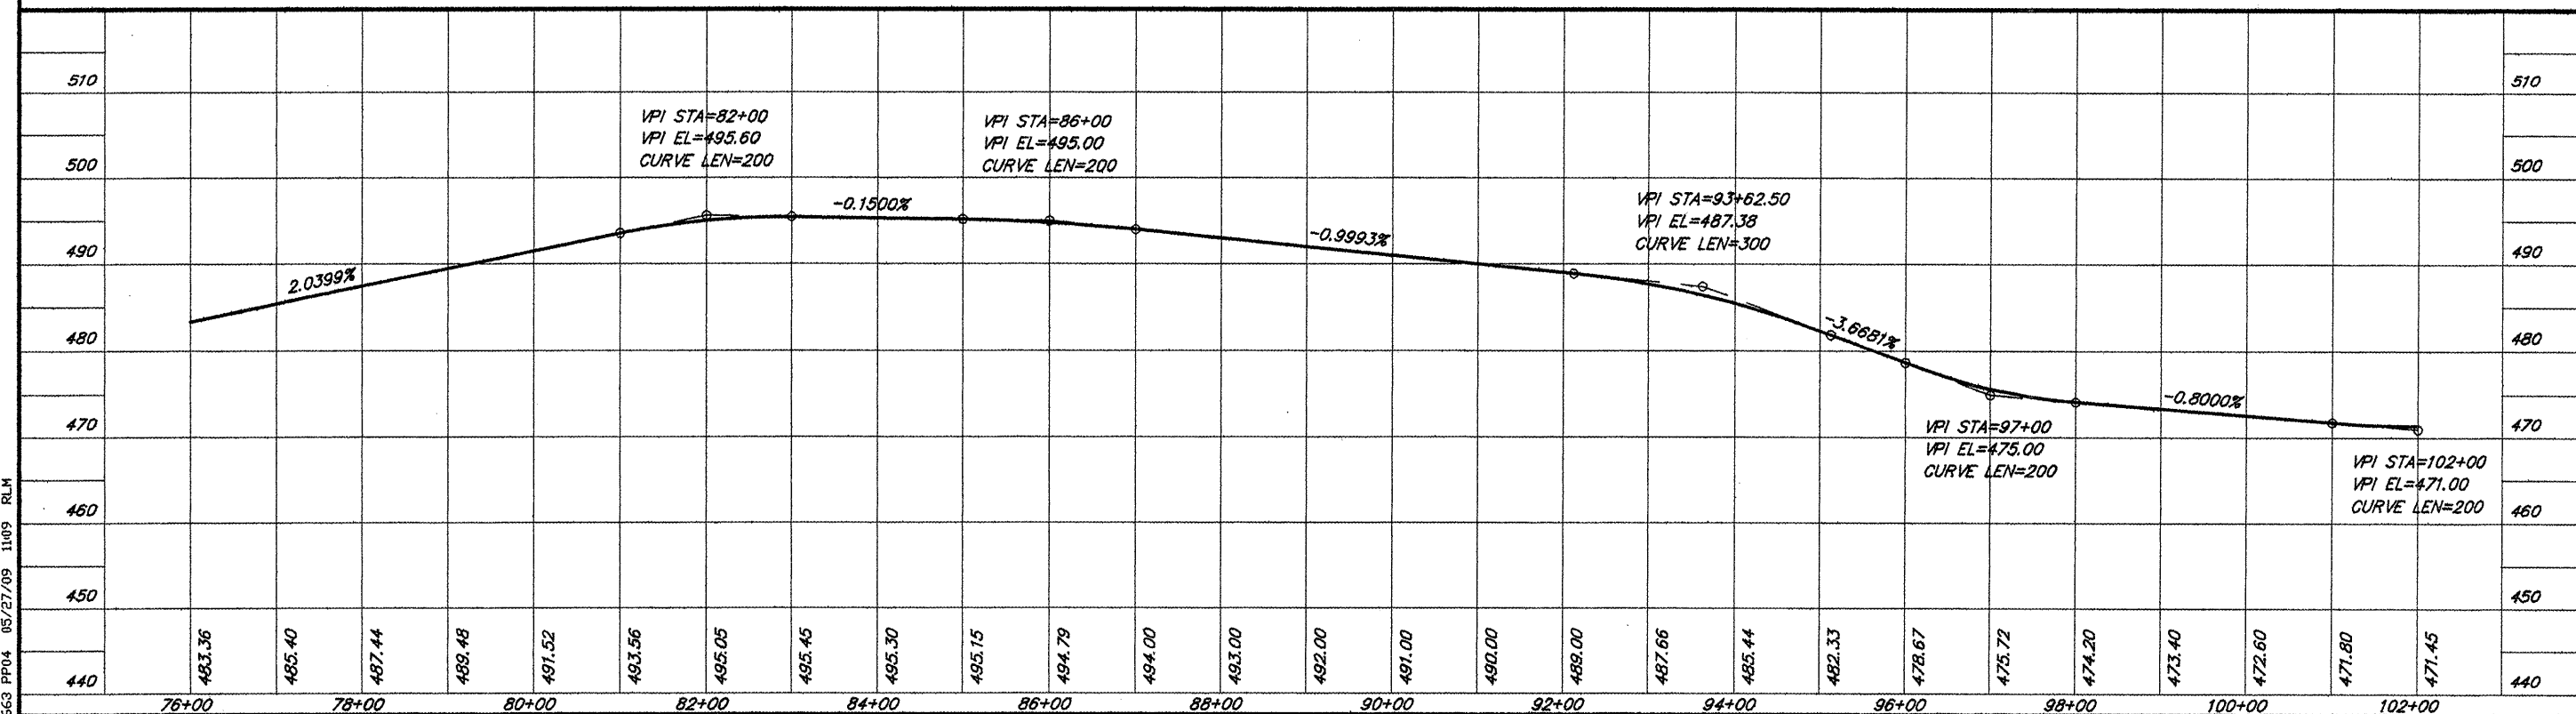

PLAN & PROFILE STA. 76+00 - STA. 102+00

663 PPO4 05/27/09 11:09 RLM