

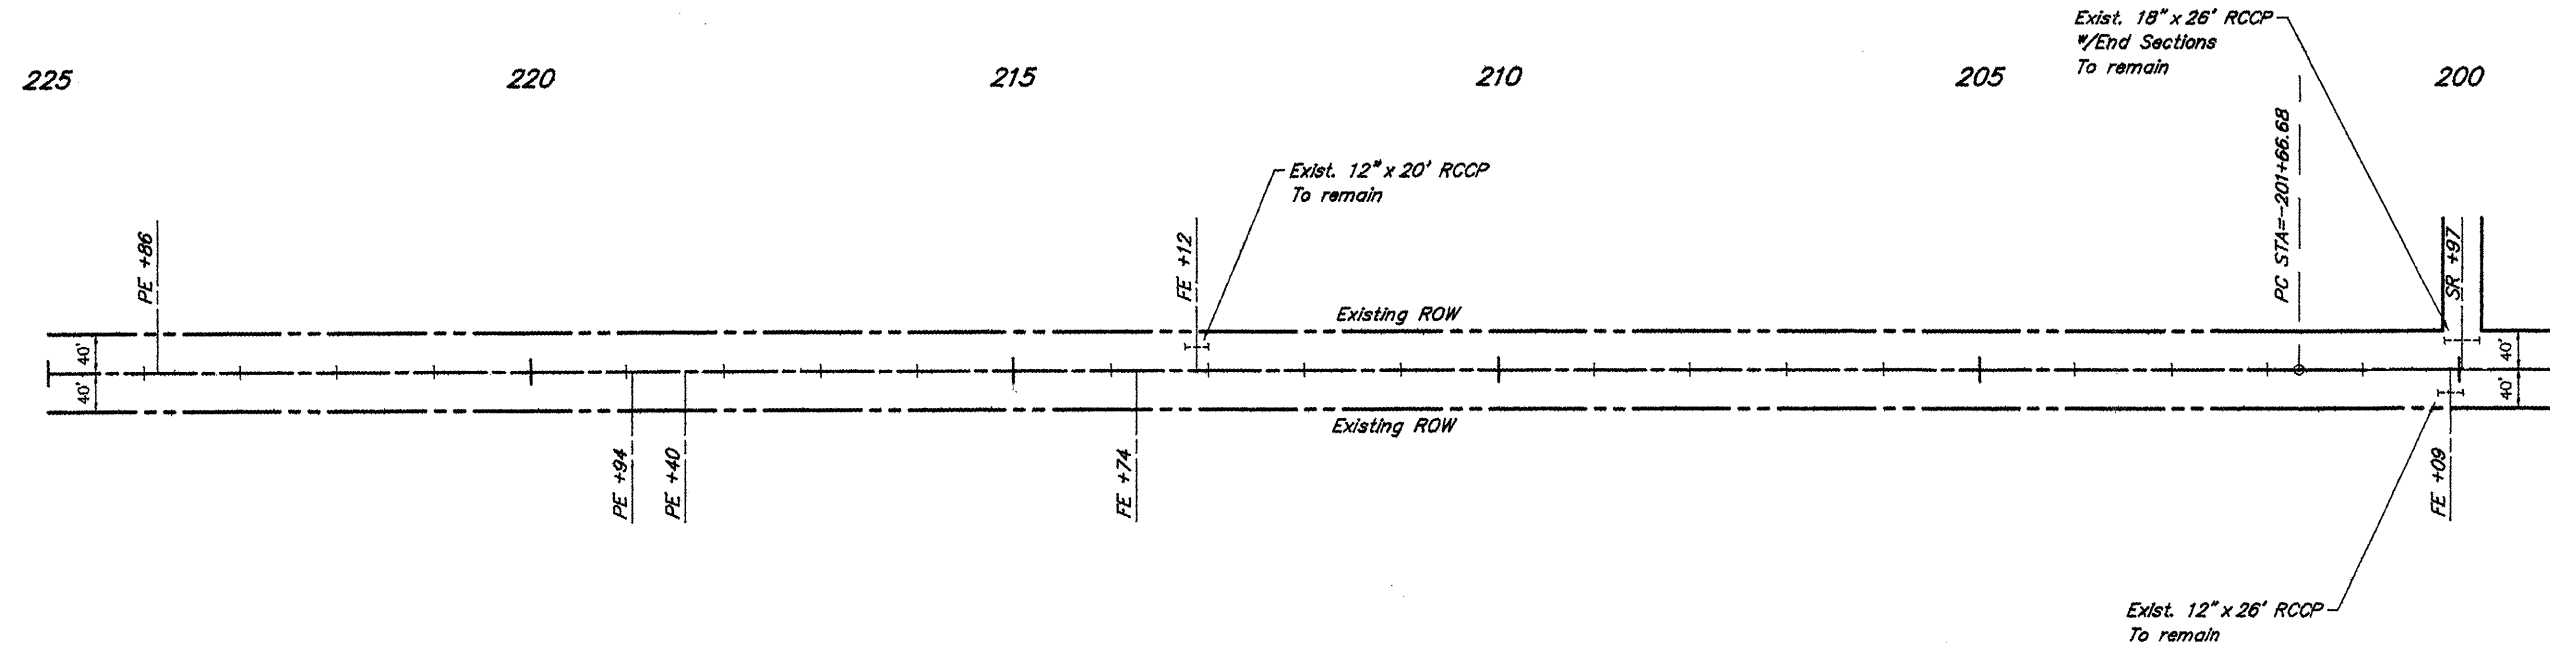


ROUTE	SECTION	COUNTY	TOTAL SHEETS	SHEET NO.
FAS 898	05-00139-00-RS	SALINE	15	11
PROJECT NO. ARA-RS-898 (107)			CONTRACT NO. 99398	

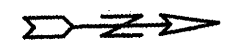

SCALES:
 1" = 200' HOR
 1" = 20' VER

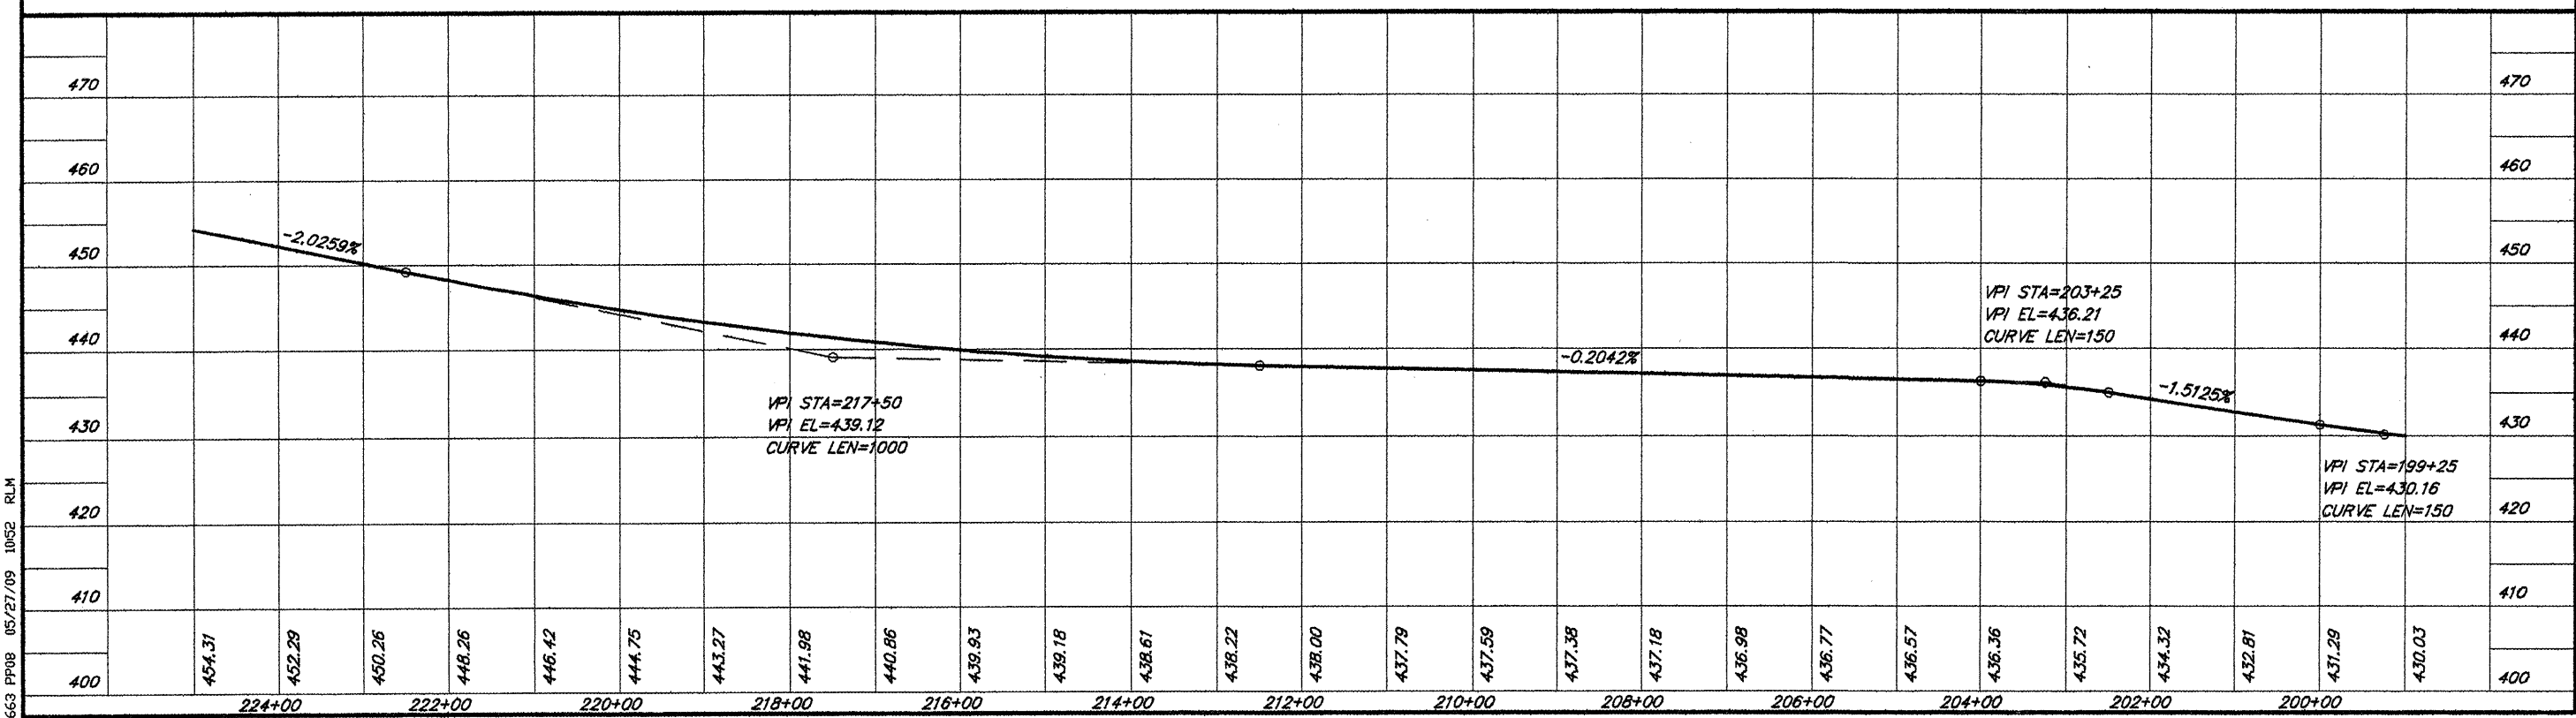

PLAN & PROFILE STA. 225+00 - STA. 199+00

663 PP08 05/27/09 10:52 RLM