


PATCH NO.	SIZE		DECK SLAB REPAIR (FD TY I)	DECK SLAB REPAIR (FD TY II)
	LENGTH	WIDTH	SQ YD	SQ YD
1	1.0	4.0	0.44	
2	2.0	4.0		0.9
3	1.0	4.0	0.44	
4	2.0	3.5		0.8
5	2.0	4.0		0.9
6	2.0	4.0		0.9
7	2.0	4.0		0.9
8	2.0	4.0		0.9
9	3.0	4.0		1.3
10	1.0	3.0	0.33	
11	2.0	2.0	0.44	
12	2.0	4.0		0.9
13	2.0	4.0		0.9
14	2.0	4.0		0.9
15	1.0	4.0	0.44	
16	7.0	2.0		1.6
17	2.0	2.0	0.44	

PATCH NO.	SIZE		DECK SLAB REPAIR (FD TY I)	DECK SLAB REPAIR (FD TY II)
	LENGTH	WIDTH	SQ YD	SQ YD
18	2.0	4.0		0.9
19	2.0	3.0		0.7
20	2.0	3.0		0.7
21	2.0	2.0	0.44	
22	1.0	4.0	0.44	
SHEET 1 TOTALS			3.4	13.0

THE LOCATIONS AND SIZES SHOWN GRAPHICALLY ABOVE ARE APPROXIMATE. SEE THE TABLE FOR ACTUAL SIZES.

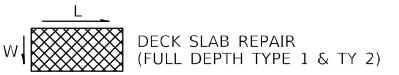

DATE OF SURVEY: 12-12-2019  
 SURVEY BY: DPM & RAW  
 METHOD OF SURVEY: VISUAL

ESTIMATED PAY QUANTITIES:  
 SEE DECK PATCHING SHEET 3 OF 3

**REVISED SHEET 10-19-20**

MODEL: Default  
 FILE NAME: p:\11\11\mason\11\mason\gov\FWI\DOT\Documents\DOT\_Offices\Borinc\_7\Projects\74992\CAD\Drawings\Hydraulics\07-19-20-2019\Bridg\_Repair.dwg

USER NAME = walkera	DESIGNED - R. Walker	REVISED -
PLOT SCALE = 100,000' / in.	DRAWN - R. Walker	REVISED -
PLOT DATE = 3/24/2020	CHECKED - D. Macklin	REVISED -
	DATE - 3/24/2020	REVISED -


**STATE OF ILLINOIS  
 DEPARTMENT OF TRANSPORTATION**

**BRIDGE DECK PATCHING - SPANS 1 & 2  
 SN 026-0021**

SCALE: SHEET 4 OF 27 SHEETS STA. TO STA.

F.A.I. RTE.	SECTION	COUNTY	TOTAL SHEETS	SHEET NO.
70	D7 BRIDGE REPAIRS 2021-5	FAYETTE	43	14
				CONTRACT NO. 74992

ILLINOIS FED. AID PROJECT

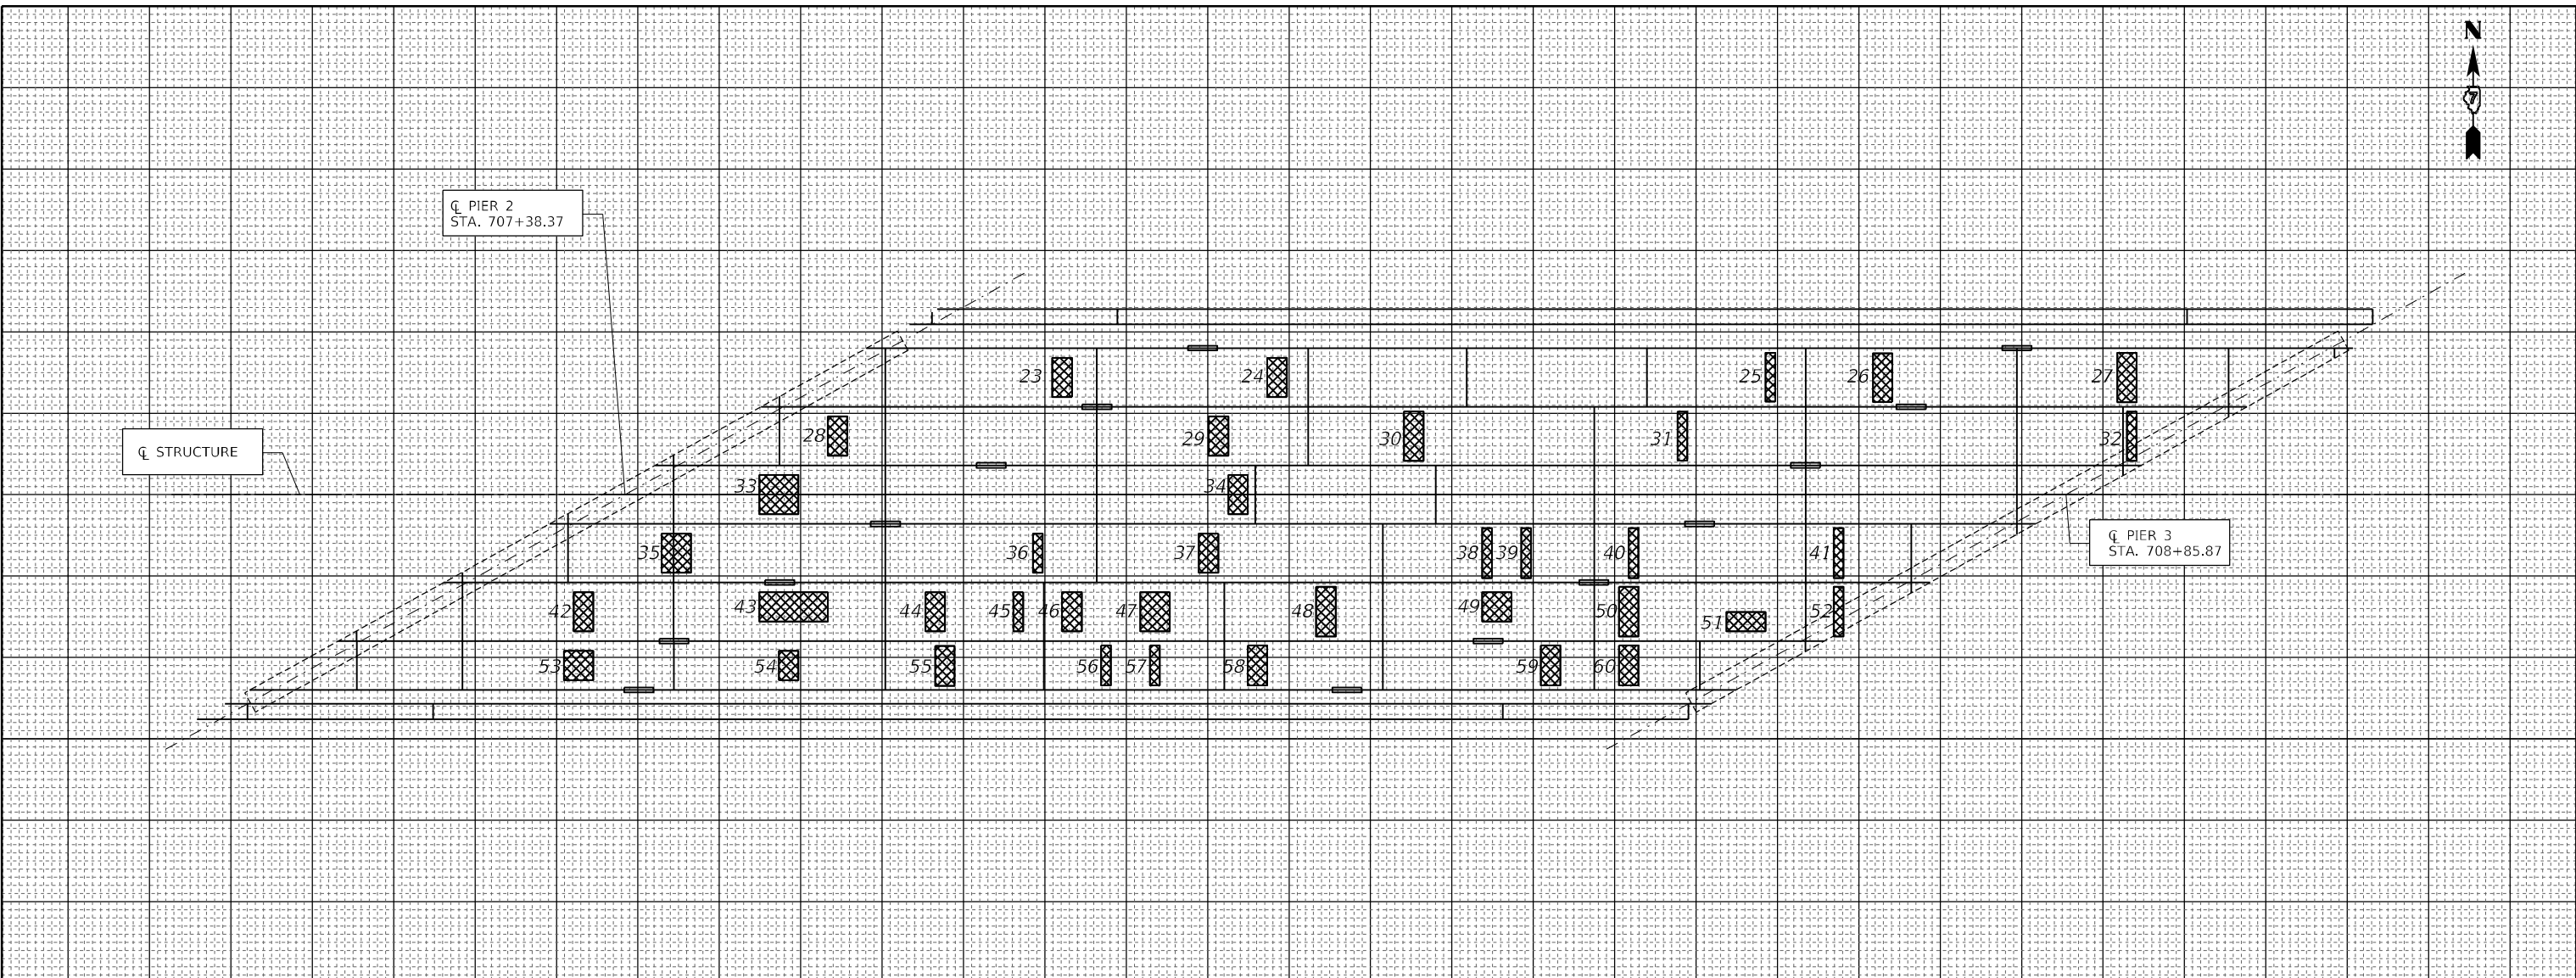

PATCH NO.	SIZE		DECK SLAB REPAIR (FD TY I) SQ YD	DECK SLAB REPAIR (FD TY II) SQ YD
	LENGTH	WIDTH		
23	2.0	4.0		0.9
24	2.0	4.0		0.9
25	1.0	5.0	0.56	
26	2.0	5.0		1.1
27	2.0	5.0		1.1
28	2.0	4.0		0.9
29	2.0	4.0		0.9
30	2.0	5.0		1.1
31	1.0	5.0	0.56	
32	1.0	5.0	0.56	
33	4.0	4.0		1.8
34	2.0	4.0		0.9
35	3.0	4.0		1.3
36	1.0	4.0	0.44	
37	2.0	4.0		0.9
38	1.0	5.0	0.56	
39	1.0	5.0	0.56	

PATCH NO.	SIZE		DECK SLAB REPAIR (FD TY I) SQ YD	DECK SLAB REPAIR (FD TY II) SQ YD
	LENGTH	WIDTH		
40	1.0	5.0	0.56	
41	1.0	5.0	0.56	
42	2.0	4.0		0.9
43	7.0	3.0		2.3
44	2.0	4.0		0.9
45	1.0	4.0	0.44	
46	2.0	4.0		0.9
47	3.0	4.0		1.3
48	2.0	5.0		1.1
49	3.0	3.0		1.0
50	2.0	5.0		1.1
51	4.0	2.0		0.9
52	1.0	5.0	0.56	
53	3.0	3.0		1.0
54	2.0	3.0		0.7
55	2.0	4.0		0.9
56	1.0	4.0	0.44	

PATCH NO.	SIZE		DECK SLAB REPAIR (FD TY I) SQ YD	DECK SLAB REPAIR (FD TY II) SQ YD
	LENGTH	WIDTH		
57	1.0	4.0	0.44	
58	2.0	4.0		0.9
59	2.0	4.0		0.9
60	2.0	4.0		0.9
SHEET 2 TOTALS			6.2	27.4

THE LOCATIONS AND SIZES SHOWN GRAPHICALLY ABOVE ARE APPROXIMATE. SEE THE TABLE FOR ACTUAL SIZES.



DATE OF SURVEY: 12-12-2019  
 SURVEY BY: DPM & RAW  
 METHOD OF SURVEY: VISUAL

ESTIMATED PAY QUANTITIES:  
 SEE DECK PATCHING SHEET 3 OF 3

⚠️ REVISED SHEET 10-19-20

MODEL: Default  
 FILE NAME: p:\11\mason\11\mason\gov\WIDOT\Documents\DOT\_Offices\Btrc\_70\Projects\74992\CAD\Btrc\Hydraulic\DOT\_1999-2019\Btrc\_Repair.dwg


USER NAME = walkera	DESIGNED - R. Walker	REVISED -
	DRAWN - R. Walker	REVISED -
PLOT SCALE = 100,000' / in.	CHECKED - D. Macklin	REVISED -
PLOT DATE = 3/24/2020	DATE - 3/24/2020	REVISED -

**STATE OF ILLINOIS  
 DEPARTMENT OF TRANSPORTATION**

**BRIDGE DECK PATCHING - SPAN 3  
 SN 026-0021**

SCALE: SHEET 5 OF 27 SHEETS STA. TO STA.

F.A.I. RTE.	SECTION	COUNTY	TOTAL SHEETS	SHEET NO.
70	D7 BRIDGE REPAIRS 2021-5	FAYETTE	43	15
CONTRACT NO. 74992				
ILLINOIS FED. AID PROJECT				

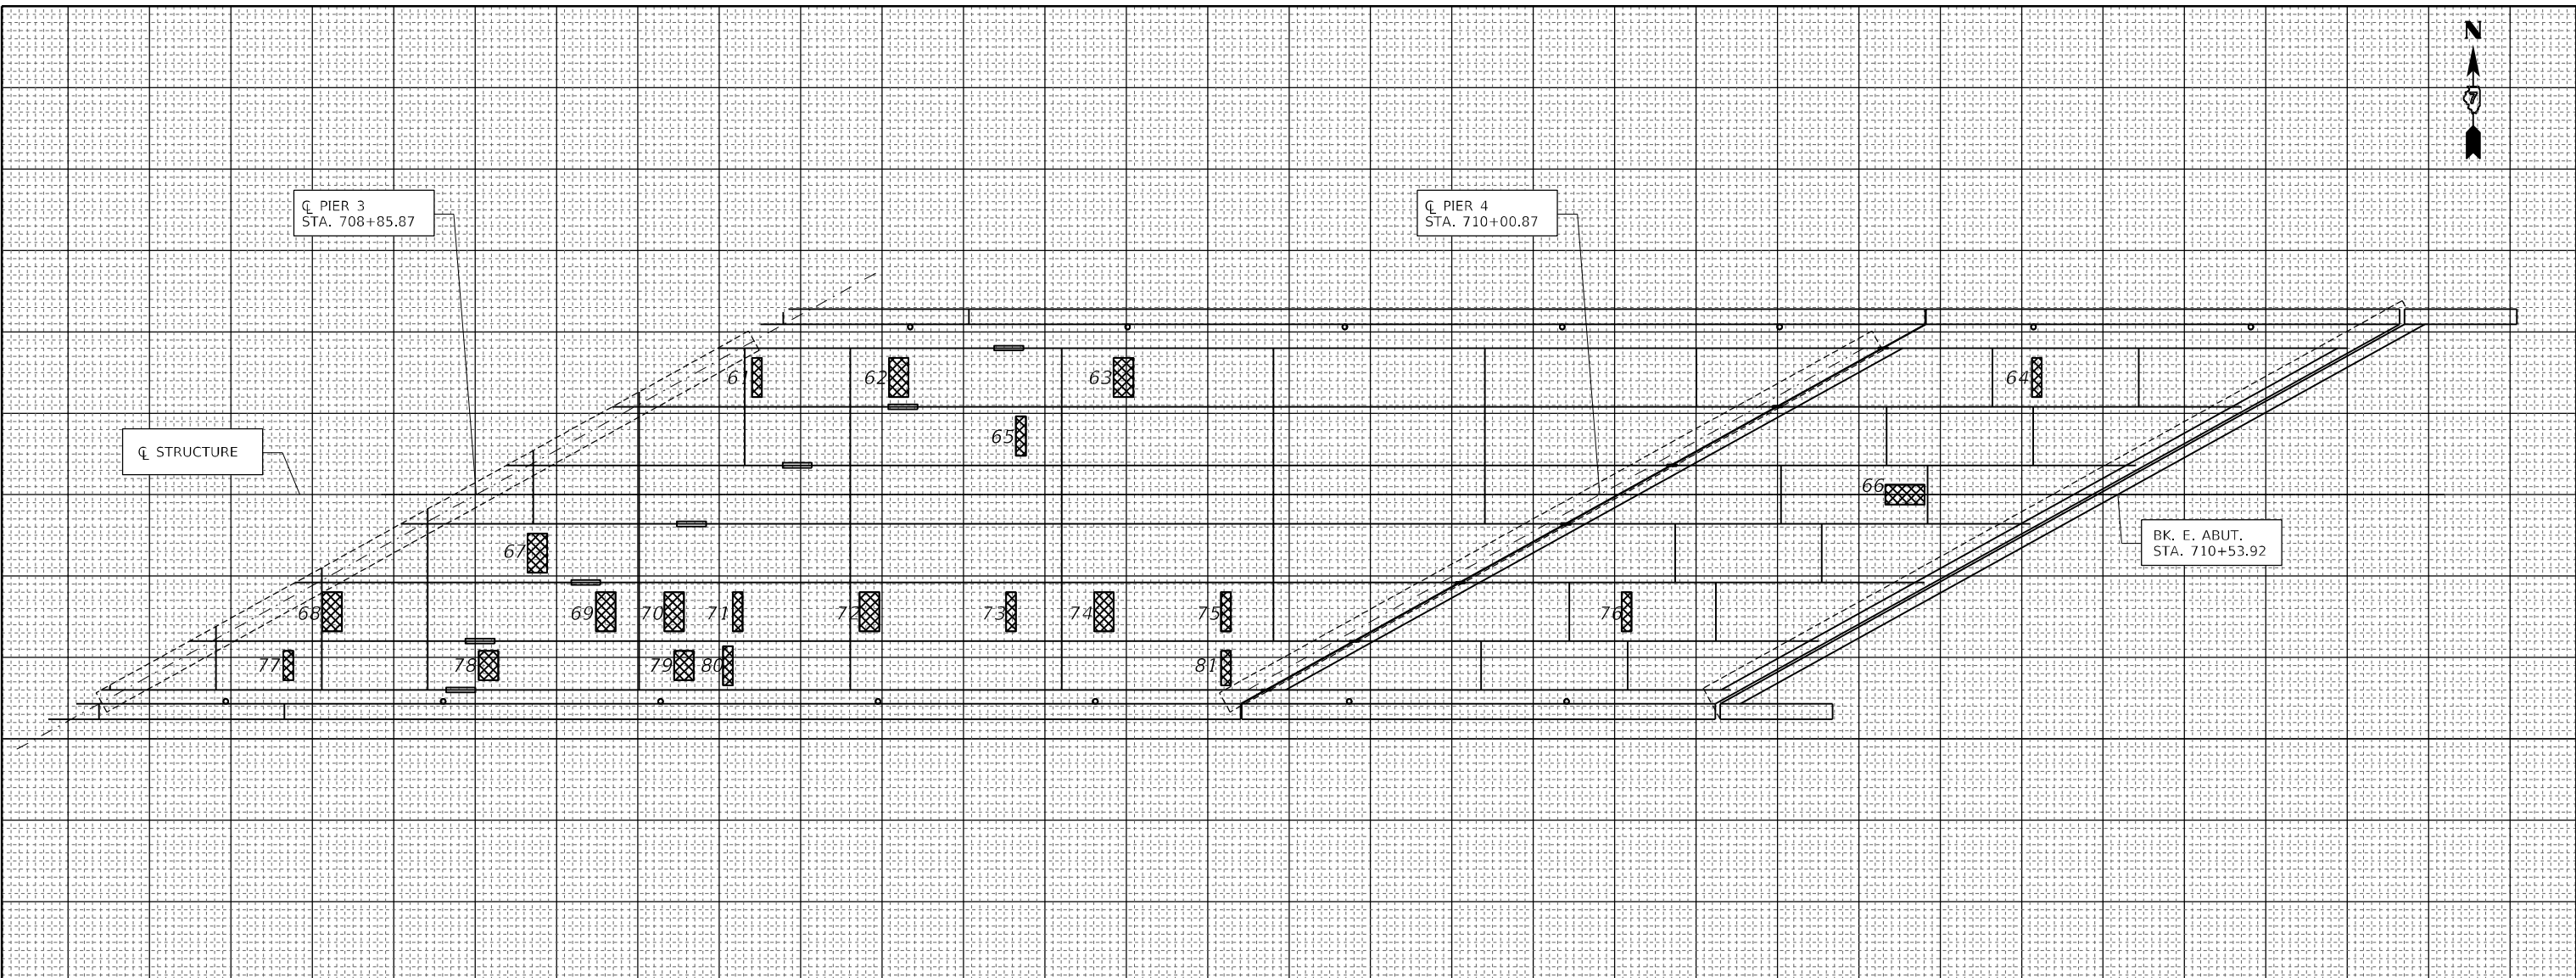

PATCH NO.	SIZE		DECK SLAB REPAIR (FD TY 1) SQ YD	DECK SLAB REPAIR (FD TY 2) SQ YD
	LENGTH	WIDTH		
61	1.0	4.0	0.44	
62	2.0	4.0		0.9
63	2.0	4.0		0.9
64	1.0	4.0	0.44	
65	1.0	4.0	0.44	
66	4.0	2.0		0.9
67	2.0	4.0		0.9
68	2.0	4.0		0.9
69	2.0	4.0		0.9
70	2.0	4.0		0.9
71	1.0	4.0	0.44	
72	2.0	4.0		0.9
73	1.0	4.0	0.44	
74	2.0	4.0		0.9
75	1.0	4.0	0.44	
76	1.0	4.0	0.44	
77	1.0	3.0	0.33	

PATCH NO.	SIZE		DECK SLAB REPAIR (FD TY 1) SQ YD	DECK SLAB REPAIR (FD TY 2) SQ YD
	LENGTH	WIDTH		
78	2.0	3.0		0.7
79	2.0	3.0		0.7
80	1.0	4.0	0.44	
81	1.0	3.5	0.39	
SHEET 3 TOTALS			4.3	9.3

SHEET 1-3 TOTALS	13.9	49.7
ROUND TO:	14.0	50.0

THE LOCATIONS AND SIZES SHOWN GRAPHICALLY ABOVE ARE APPROXIMATE. SEE THE TABLE FOR ACTUAL SIZES.



DATE OF SURVEY: 12-12-2019  
 SURVEY BY: DPM & RAW  
 METHOD OF SURVEY: VISUAL

ESTIMATED PAY QUANTITIES:  
 DECK SLAB REPAIR (FULL DEPTH TYPE I)  
 14 SQ YD  
 DECK SLAB REPAIR (FULL DEPTH TYPE II)  
 50 SQ YD

⚠️ REVISED SHEET 10-19-2020

MODEL: Default  
 FILE NAME: p:\11\mason\11\mason\gov\WIDOT\Documents\DOT\_Offices\Btrnc\_70\Project\74992\CAD\Output\Hydraulic\74992-28\Bidge\_Repair.dwg

USER NAME = walkera	DESIGNED - R. Walker	REVISED -
PLOT SCALE = 100,000' / in.	DRAWN - R. Walker	REVISED -
PLOT DATE = 3/24/2020	CHECKED - D. Macklin	REVISED -
	DATE - 3/24/2020	REVISED -

**STATE OF ILLINOIS  
 DEPARTMENT OF TRANSPORTATION**

**BRIDGE DECK PATCHING - SPANS 4 & 5  
 SN 026-0021**

SCALE: SHEET 6 OF 27 SHEETS STA. TO STA.

F.A.I. RTE.	SECTION	COUNTY	TOTAL SHEETS	SHEET NO.
70	D7 BRIDGE REPAIRS 2021-5	FAYETTE	43	16
CONTRACT NO. 74992				
ILLINOIS FED. AID PROJECT				