


ADA GRADING TABLE			
	STATION	OFFSET	ELEVATION
CA	14+19.5	16.0' R	746.58
CB	14+19.5	17.0' R	746.52
CC	14+19.5	17.6' R	746.65
CD	14+24.5	16.0' R	746.54
CE	14+24.5	17.0' R	746.48
CF	14+24.5	17.6' R	746.65
CG	14+33.6	17.4' R	746.66
CH	14+33.1	18.2' R	746.61
CI	14+32.8	18.7' R	746.65
CJ	14+38.4	24.3' R	746.75
CK	14+37.4	24.5' R	746.70
CL	14+36.8	24.6' R	746.74
CM	14+38.1	28.9' R	(746.95)
CN	14+37.1	28.6' R	746.89
CO	14+36.6	28.4' R	747.01
CP	14+19.5	24.6' R	746.76
CQ	14+24.5	24.6' R	746.72
CR	14+50	18.7' R	746.25
CS	14+50	24.7' R	746.34

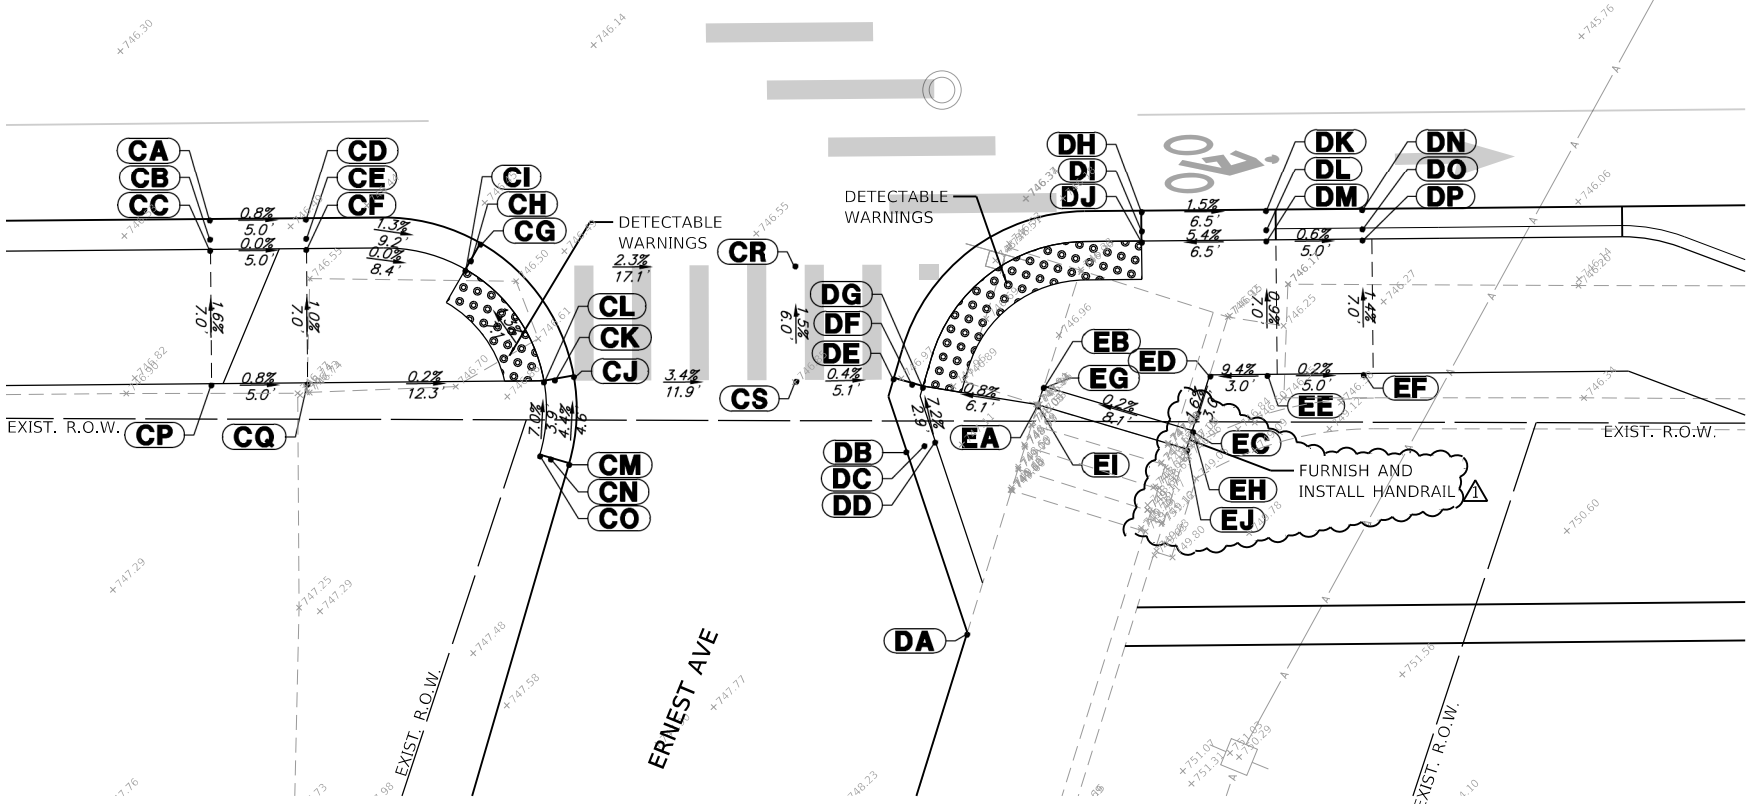

ADA GRADING TABLE			
	STATION	OFFSET	ELEVATION
DA	14+58.8	37.9' R	(747.00)
DB	14+55.7	28.4' R	(746.53)
DC	14+56.6	28.1' R	746.47
DD	14+57.2	27.9' R	746.52
DE	14+55.1	24.6' R	746.32
DF	14+56	24.9' R	746.27
DG	14+56.6	25.0' R	746.31
DH	14+68	16.0' R	746.20
DI	14+68	17.0' R	746.15
DJ	14+68	17.6' R	746.19
DK	14+74.5	16.0' R	746.10
DL	14+74.5	17.0' R	746.04
DM	14+74.5	17.6' R	746.54
DN	14+79.5	16.0' R	746.07
DO	14+79.5	17.0' R	746.01
DP	14+79.5	17.6' R	746.51

ADA GRADING TABLE			
	STATION	OFFSET	ELEVATION
EA	14+62.5	26.1' R	746.36
EB	14+62.8	25.1' R	746.35
EC	14+70.6	27.5' R	746.37
ED	14+71.5	24.6' R	746.32
EE	14+74.5	24.6' R	746.60
EF	14+79.5	24.6' R	746.61
EG	14+62.9	25.1' R	746.93
EH	14+70.6	27.5' R	746.95
EI	14+62.5	26.1' R	746.94
EJ	14+70.3	28.4' R	746.96

NOTE:  
POINTS EG, EH, EI AND EJ ARE TOP OF STEP



FILE NAME = 4870-250-sht-ADA grading details 3.dgn  
 USER NAME = mcobb  
 PLOT SCALE = 1:10  
 PLOT DATE = 10/21/2020

DESIGNED - MGC  
 DRAWN - PJS  
 CHECKED - KLB  
 DATE - 8/25/2020

REVISED - 10/21/2020  
 REVISED -  
 REVISED -  
 REVISED -

STATE OF ILLINOIS  
 DEPARTMENT OF TRANSPORTATION

ADA GRADING DETAILS  
 NIPPERSINK BOULEVARD RECONSTRUCTION

SCALE: 1"=5' SHEET 4 OF 6 SHEETS STA. TO STA.

F.A.U. RTE.	SECTION	COUNTY	TOTAL SHEETS	SHEET NO.
149	17-00025-00-PV	LAKE	99	48
CONTRACT NO. 61G46				
ILLINOIS FED. AID PROJECT				