


PROFILE	REVIEWED	BY	DATE
NO. _____	PLANS CHECKED		
NOTE BOOK	SMA. NO. _____		
NO. _____	STRUCTURE NOTATION CHFD		



REVISED 09/19/08

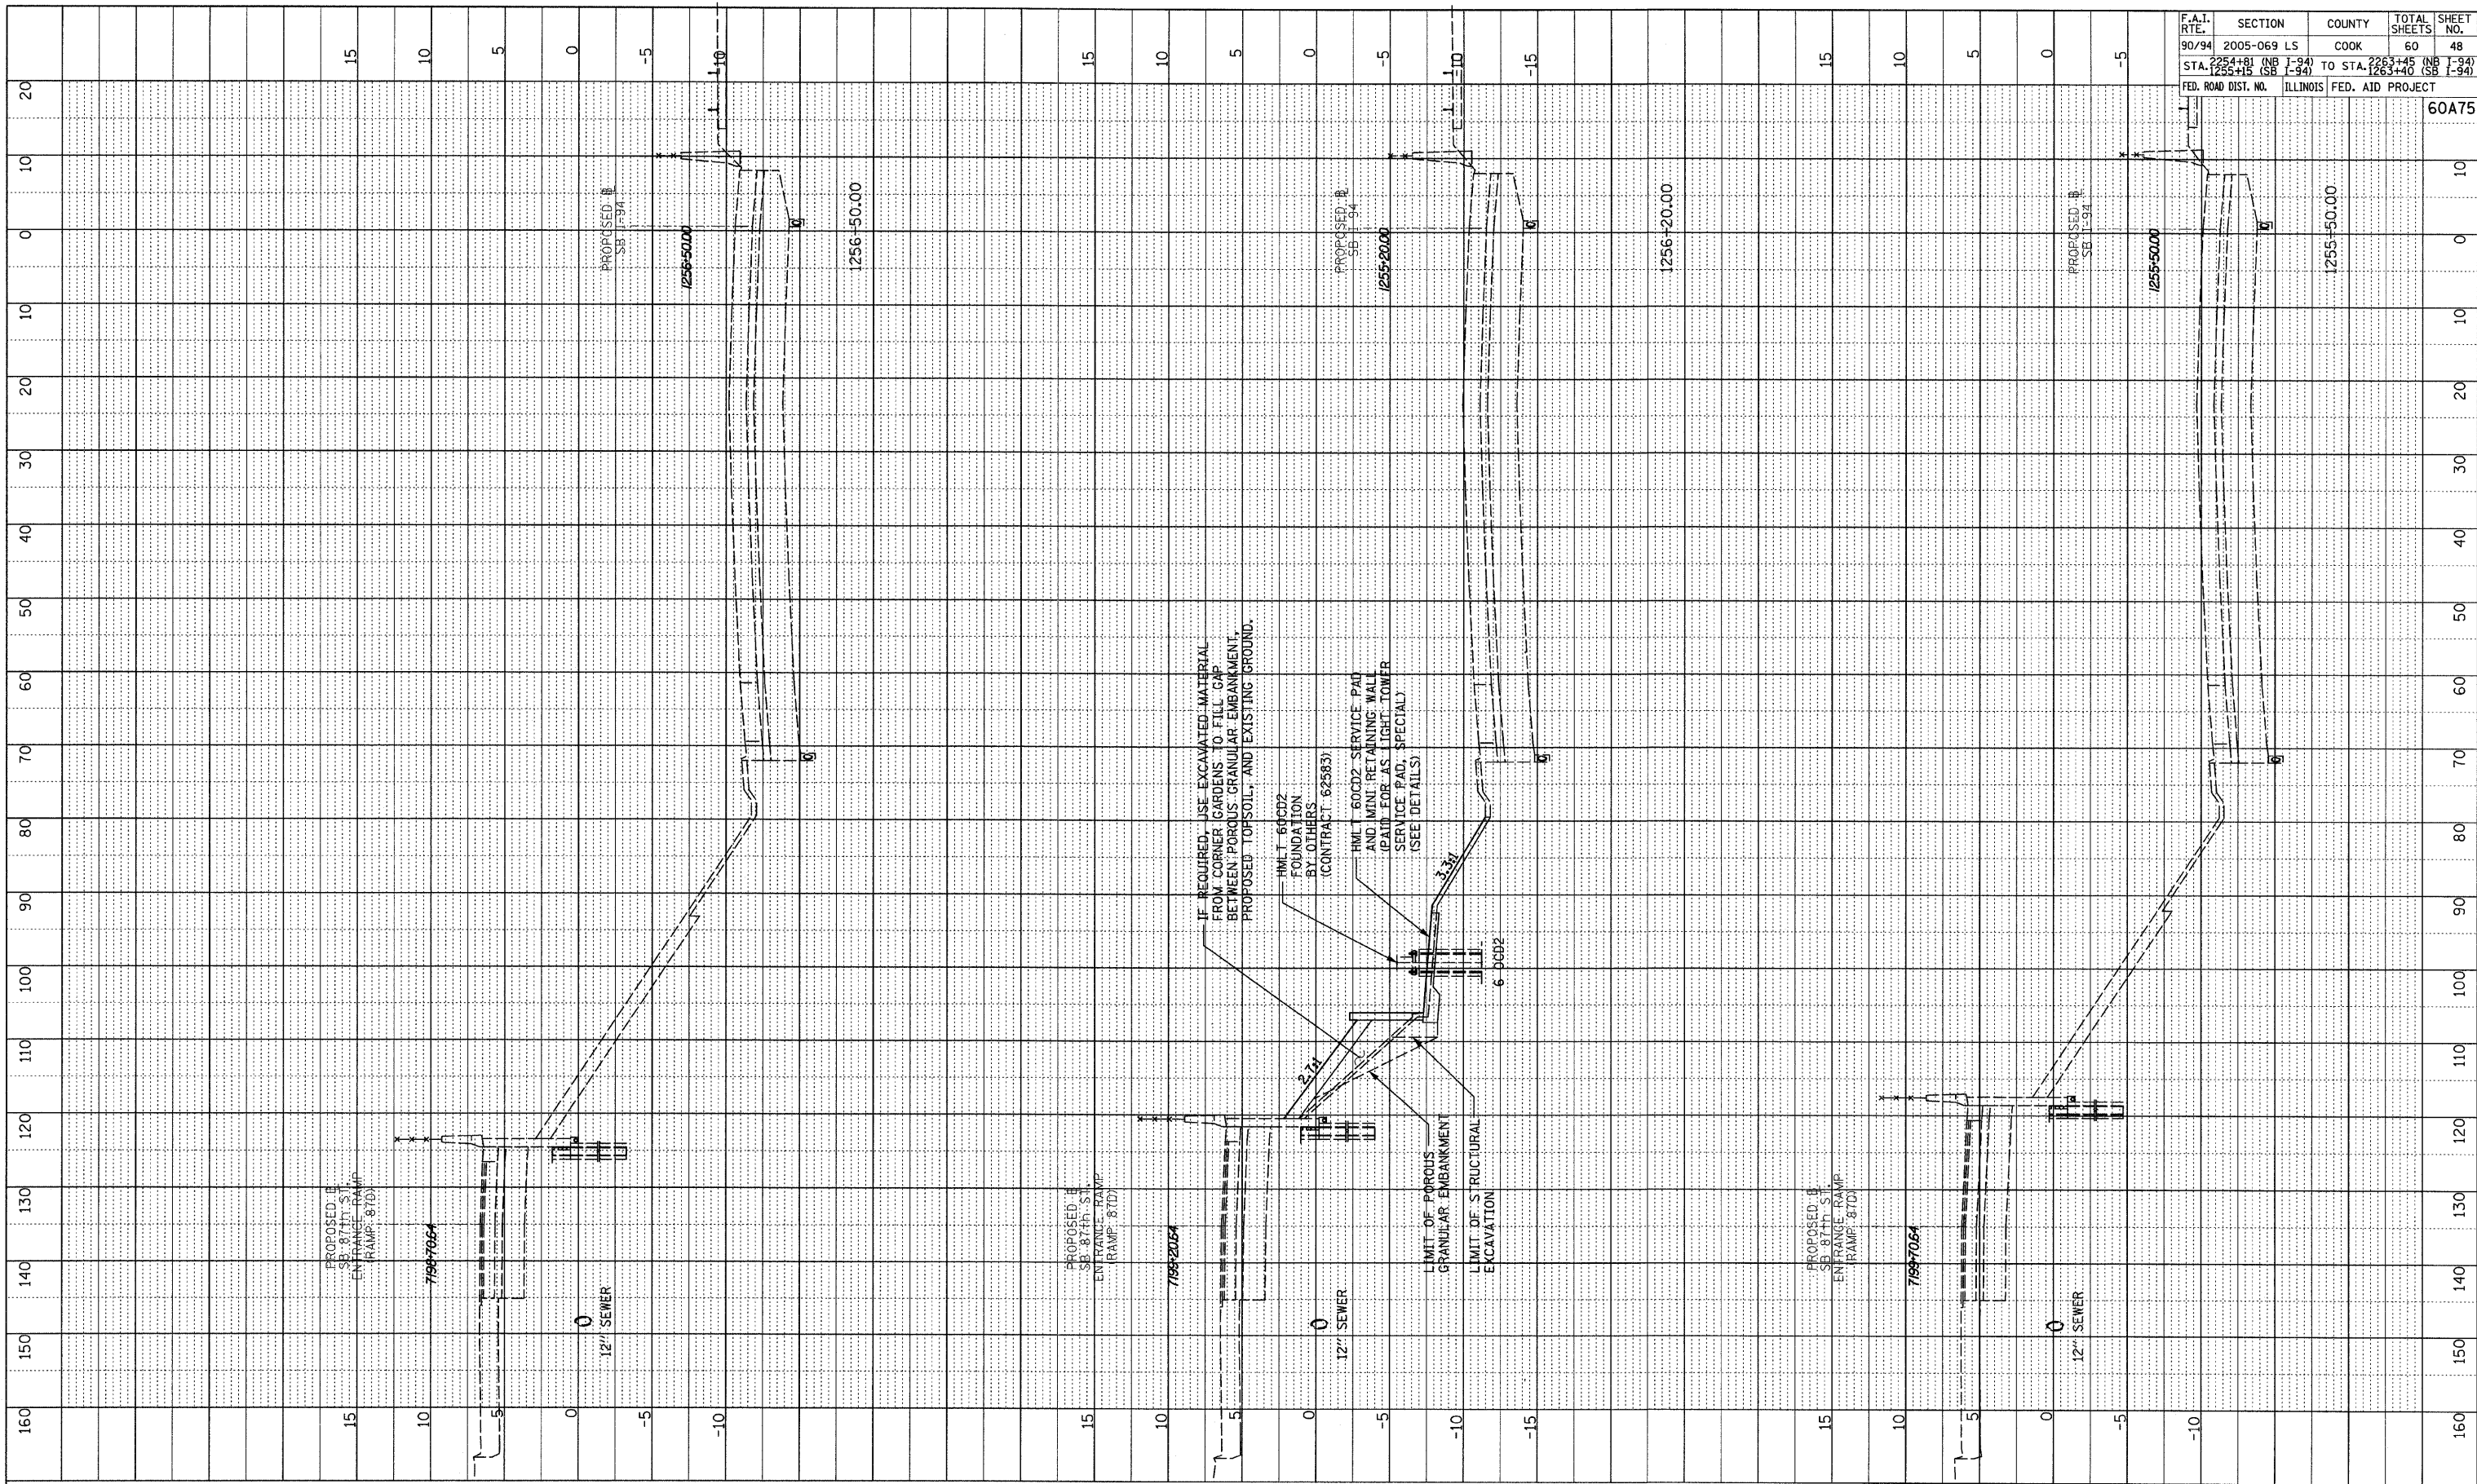

F.A.I. RTE.	SECTION	COUNTY	TOTAL SHEETS	SHEET NO.
90/94	2005-069 LS	COOK	60	48
STA. 1255+45 (SB I-94)	TO STA. 1263+40 (SB I-94)			
FED. ROAD DIST. NO.	ILLINOIS	FED. AID PROJECT		

60A75

TYLIN INTERNATIONAL

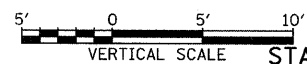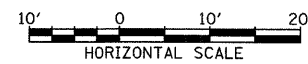

SB I-94 (DAN RYAN EXPRESSWAY)
STA. 1255+50.00 TO STA. 1256+50.00

P:\02-37-3\Road\C22\Drawings\220\sssb1.dwg