
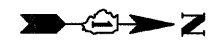


F.A.I. RTE.	SECTION	COUNTY	TOTAL SHEETS	SHEET NO.
94	2005-070 LS	COOK	65	12
STA. 1308+17 (NB I-94)		TO STA. 1316+00 (NB I-94)		
FED. ROAD DIST. NO.		ILLINOIS	FED. AID PROJECT	

60A76

I-57 EXPWY
SEE SHEET 2 OF 7
MATCH LINE "B"

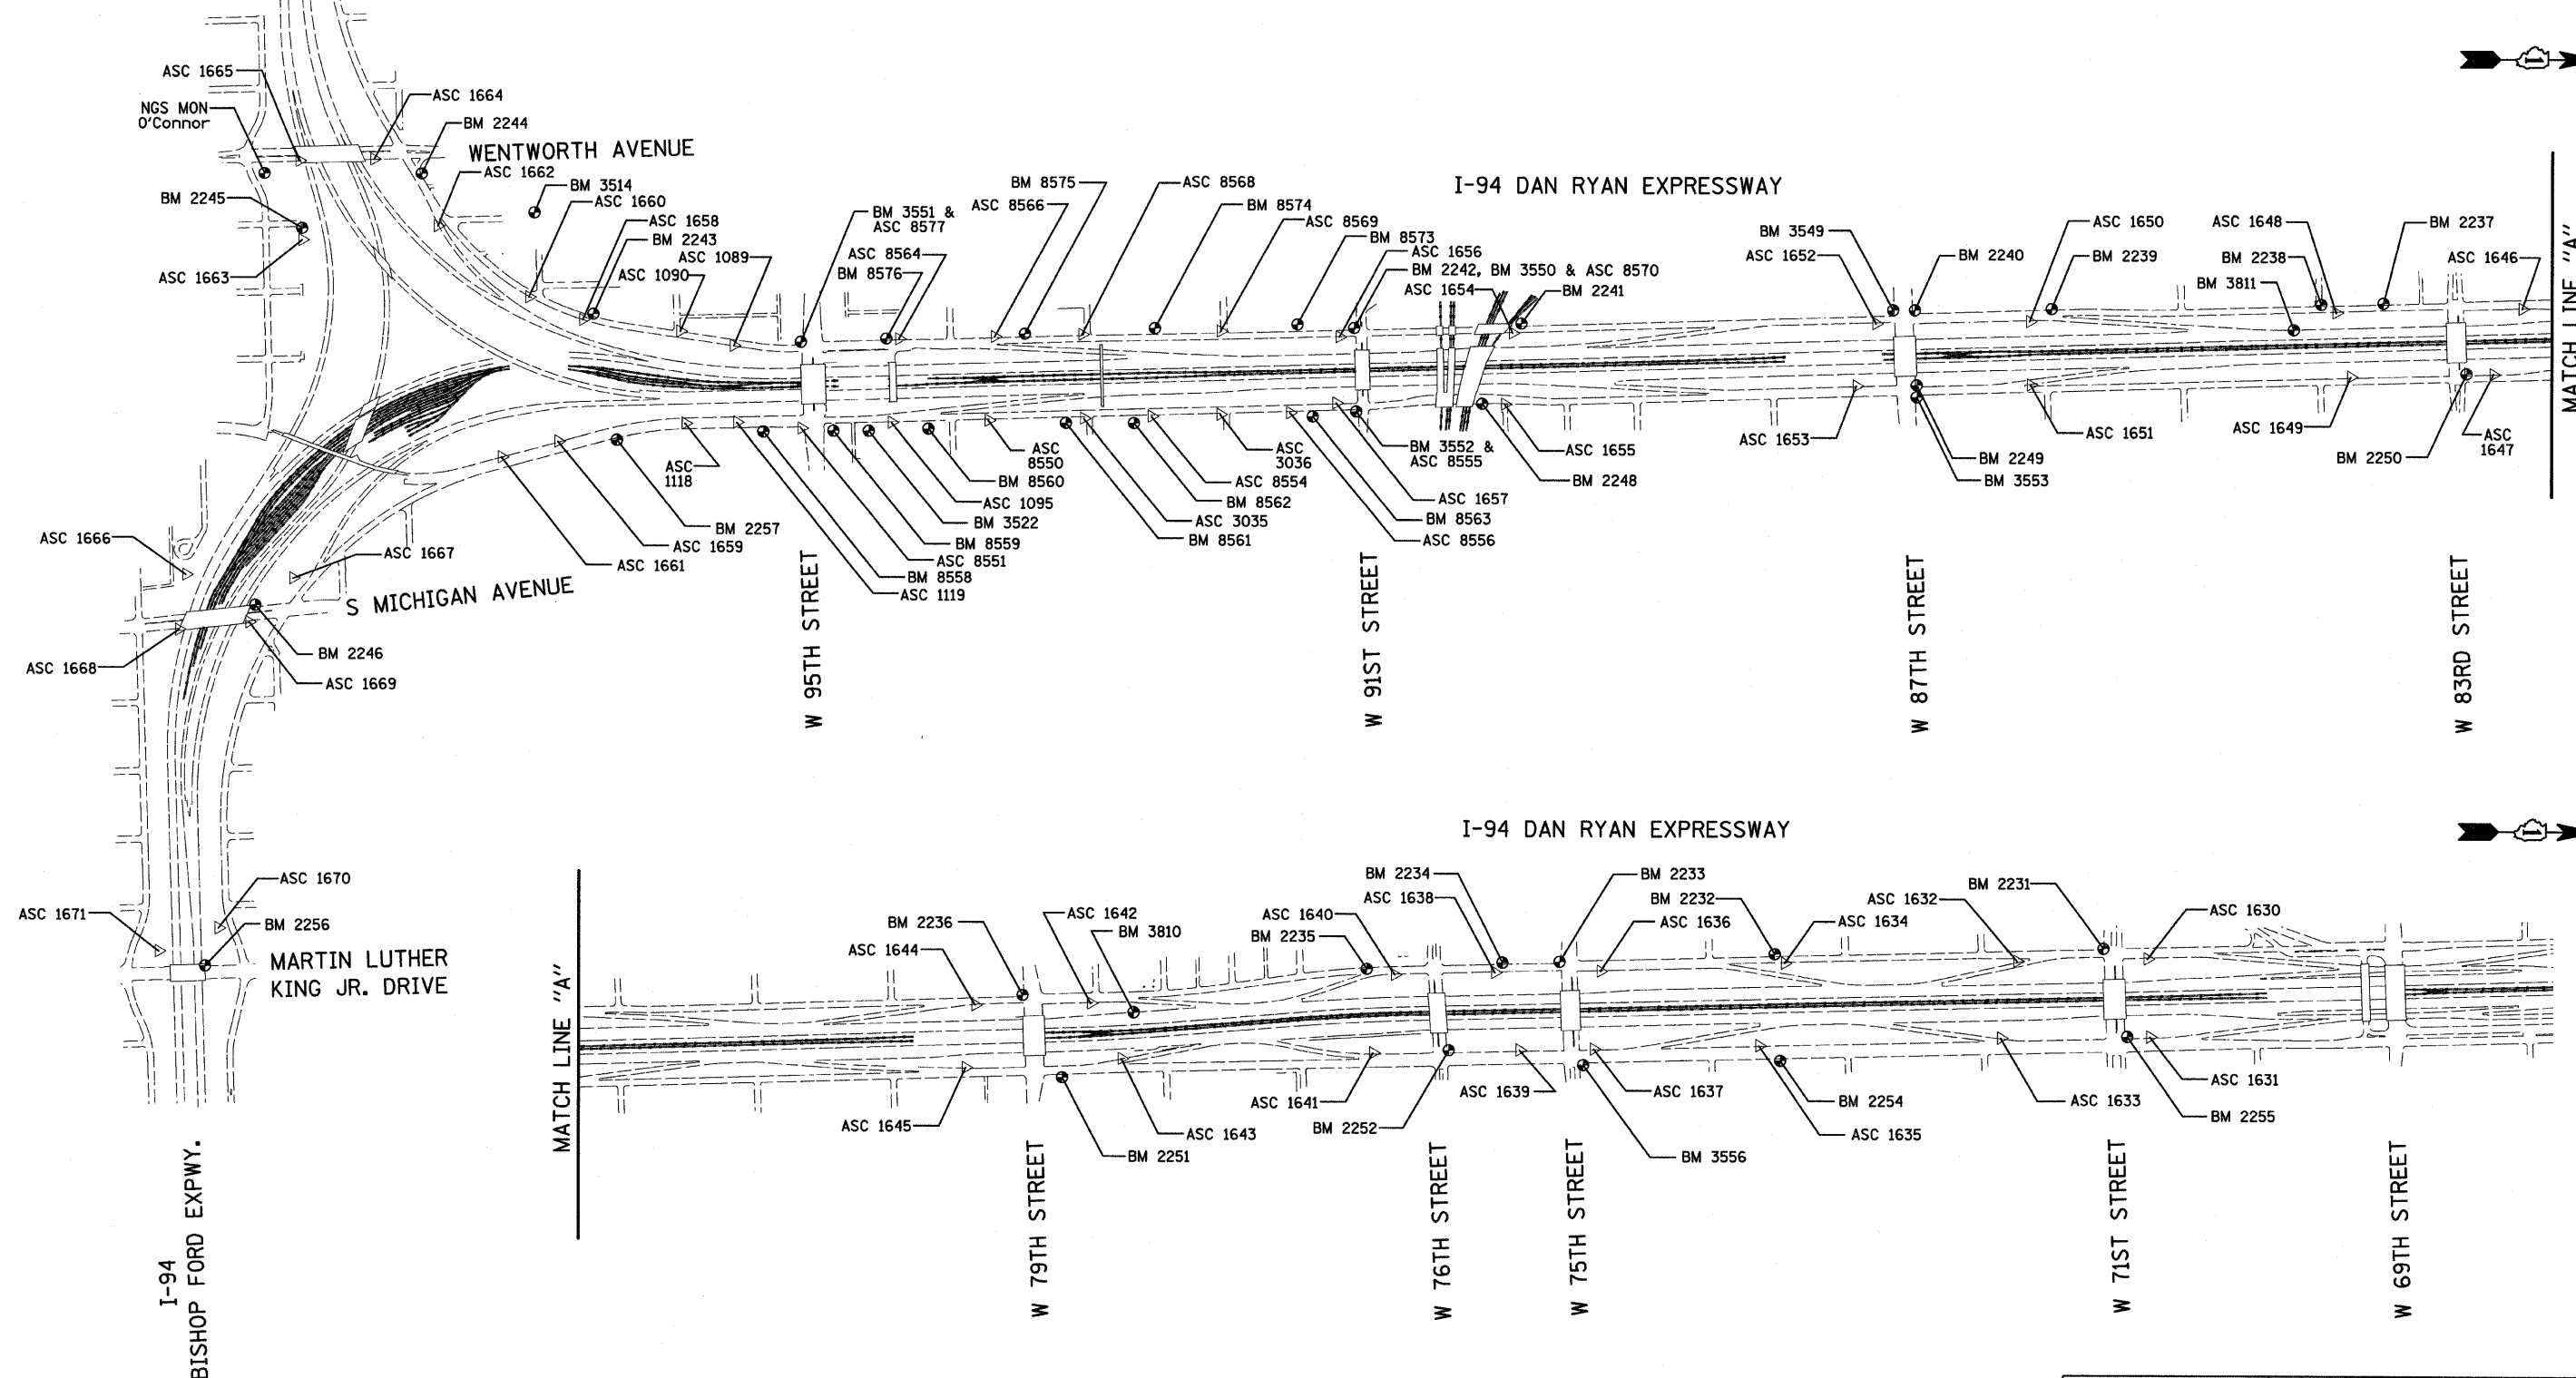

REVISIONS	
NAME	DATE

ILLINOIS DEPARTMENT OF TRANSPORTATION
F.A.I. 94 (DAN RYAN EXPRESSWAY)
SURVEY TIES FOR CONTROL POINTS
SHEET 1 OF 7
SCALE: 1"=400'
DATE: MAY 1, 2008
DRAWN BY: GSP
CHECKED BY: MMW