


F.A.I. RTE.	SECTION	COUNTY	TOTAL SHEETS	SHEET NO.
90/94	2005-072 LS	COOK	38	16
STA.	TO STA.			
FED. ROAD DIST. NO. 1	ILLINOIS	FED. AID PROJECT		

60A78

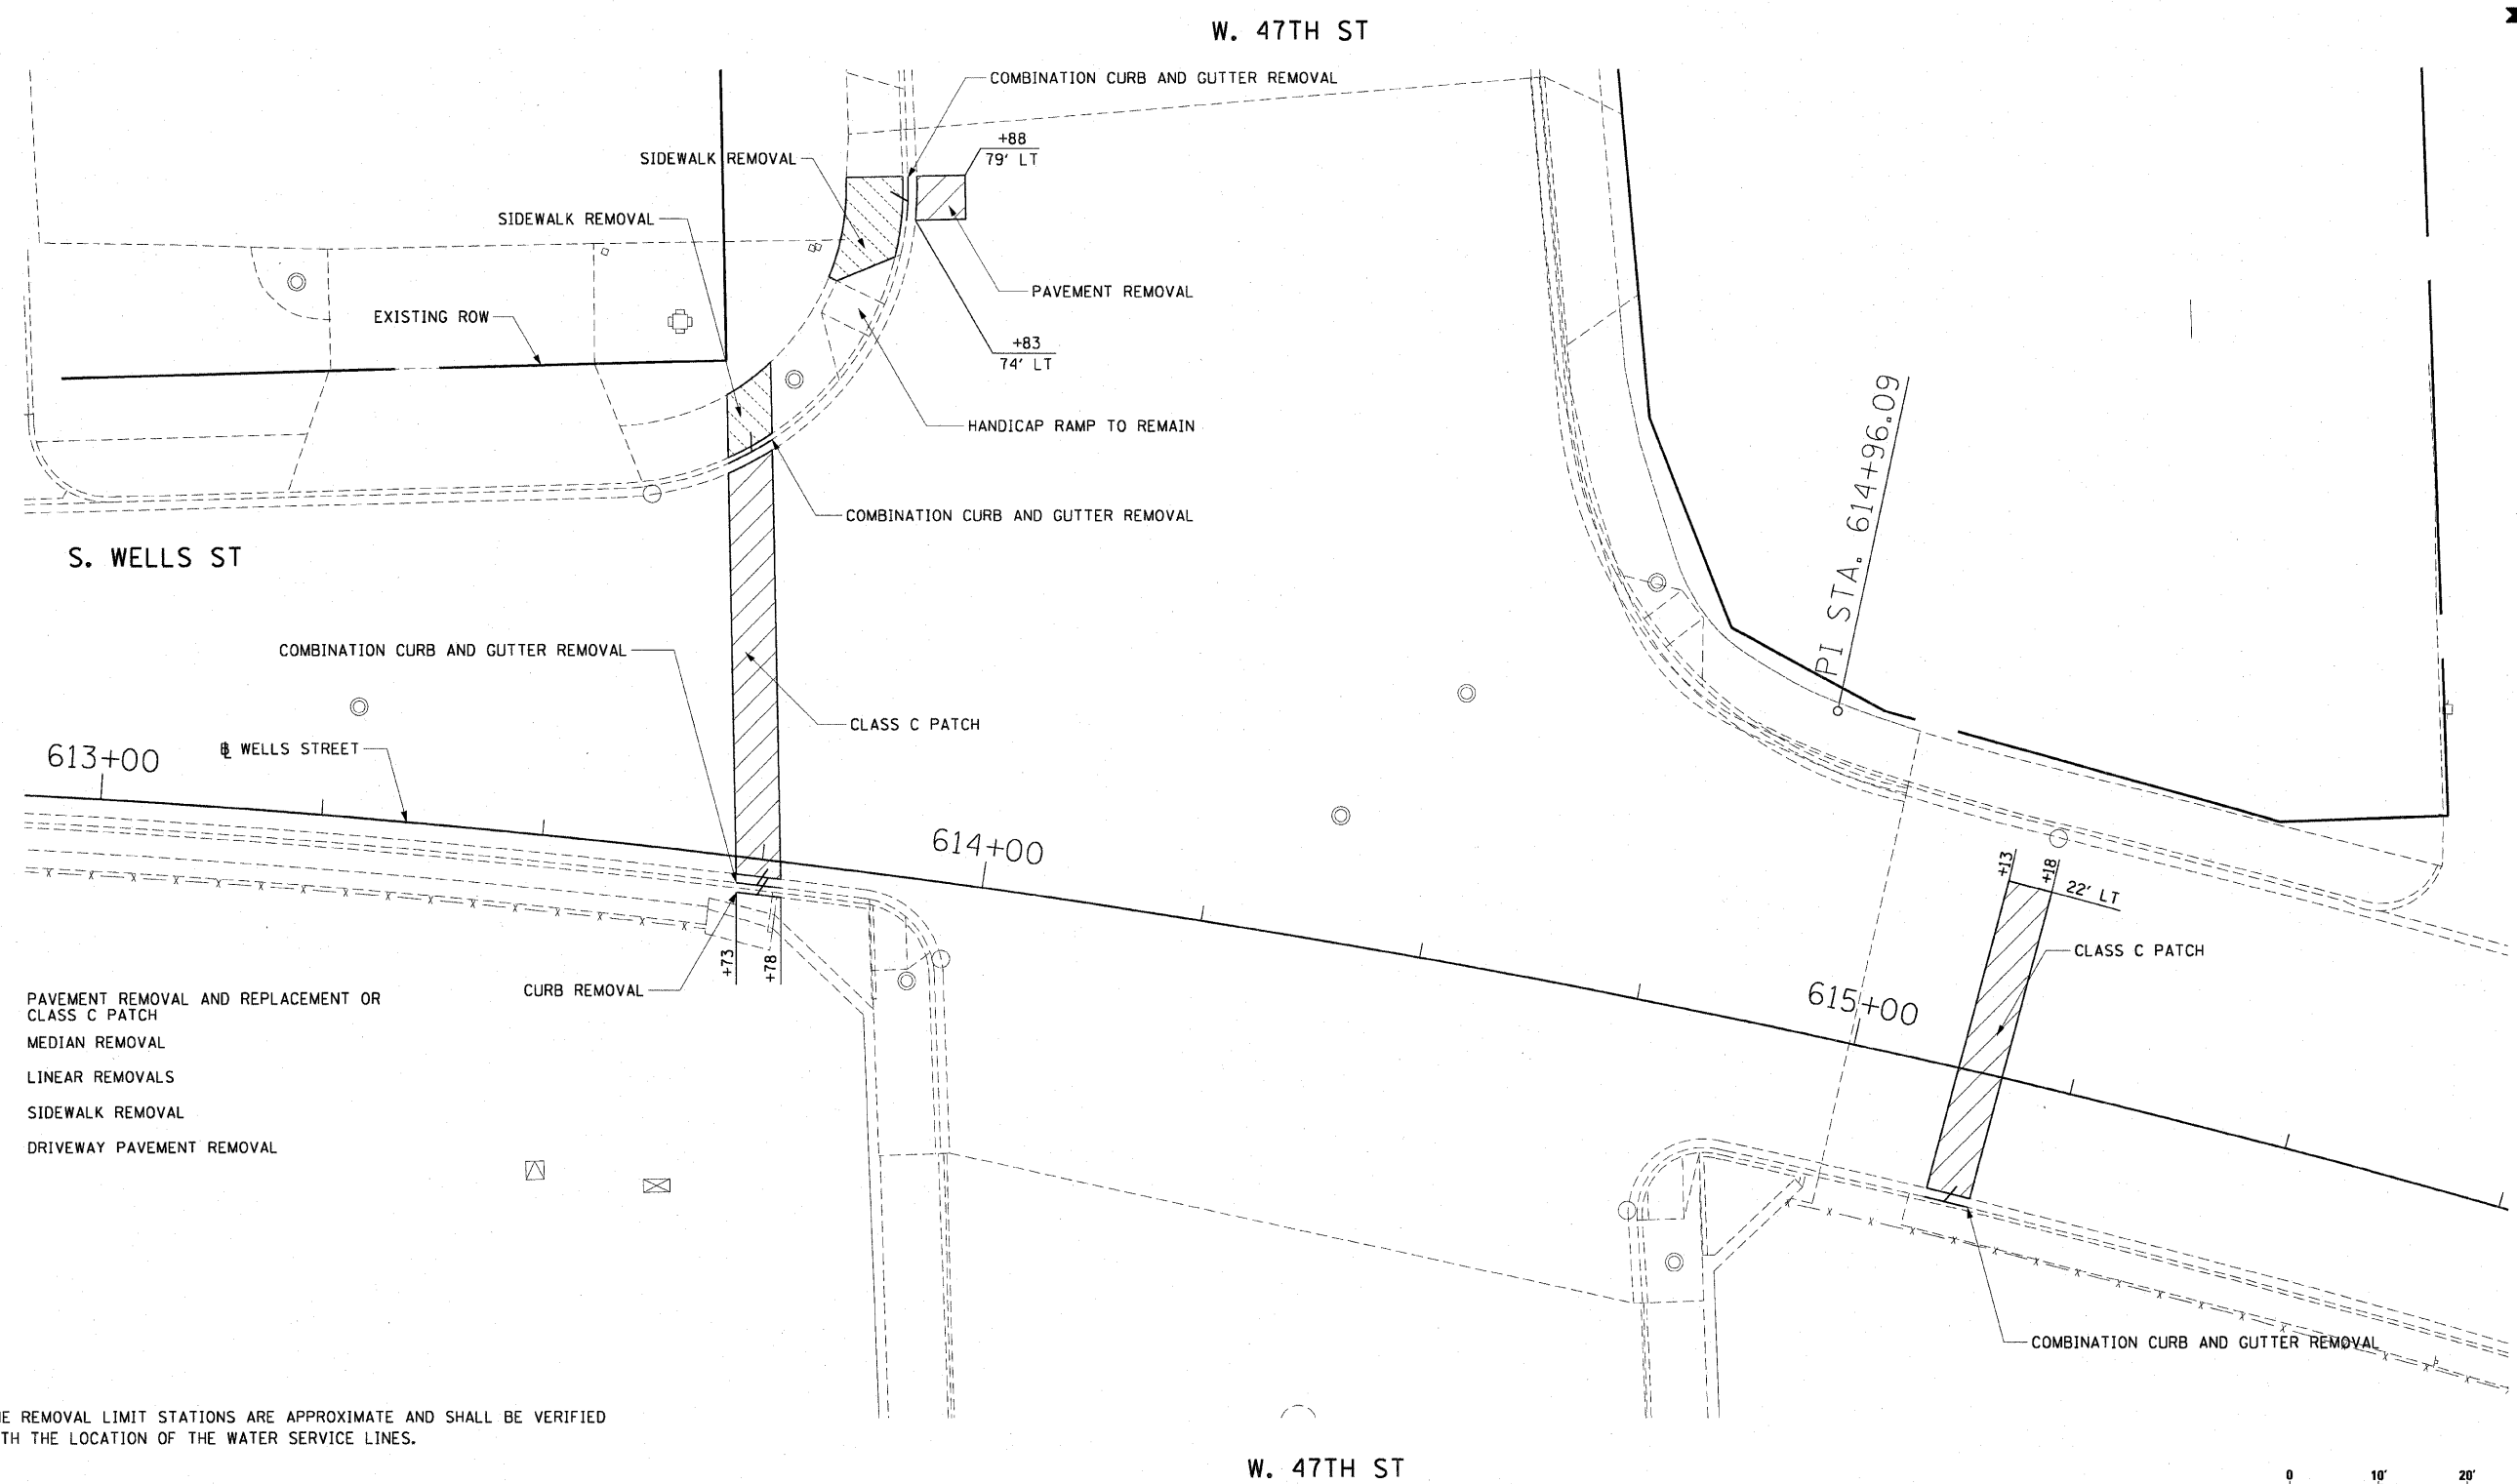

LEGEND:


- PAVEMENT REMOVAL AND REPLACEMENT OR CLASS C PATCH
- MEDIAN REMOVAL
- LINEAR REMOVALS
- SIDEWALK REMOVAL
- DRIVEWAY PAVEMENT REMOVAL

NOTES:

1. THE REMOVAL LIMIT STATIONS ARE APPROXIMATE AND SHALL BE VERIFIED WITH THE LOCATION OF THE WATER SERVICE LINES.

CTE | AECOM

REVISIONS	
NAME	DATE

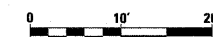

ILLINOIS DEPARTMENT OF TRANSPORTATION  
F.A.I. 90/94 (DAN RYAN EXPRESSWAY)  
47TH STREET GATEWAY LANDSCAPING AND IRRIGATION

ROADWAY REMOVAL PLANS

SCALE: 1"=10'  
DATE: MAY 02, 2008

DRAWN BY: RMG  
CHECKED BY: JAL

P:\P\0468\GWIN29-gateway\_1rrigation\st1229 (47th\W472904f122a.stx) 05/01/2008 04:09:57 PM