
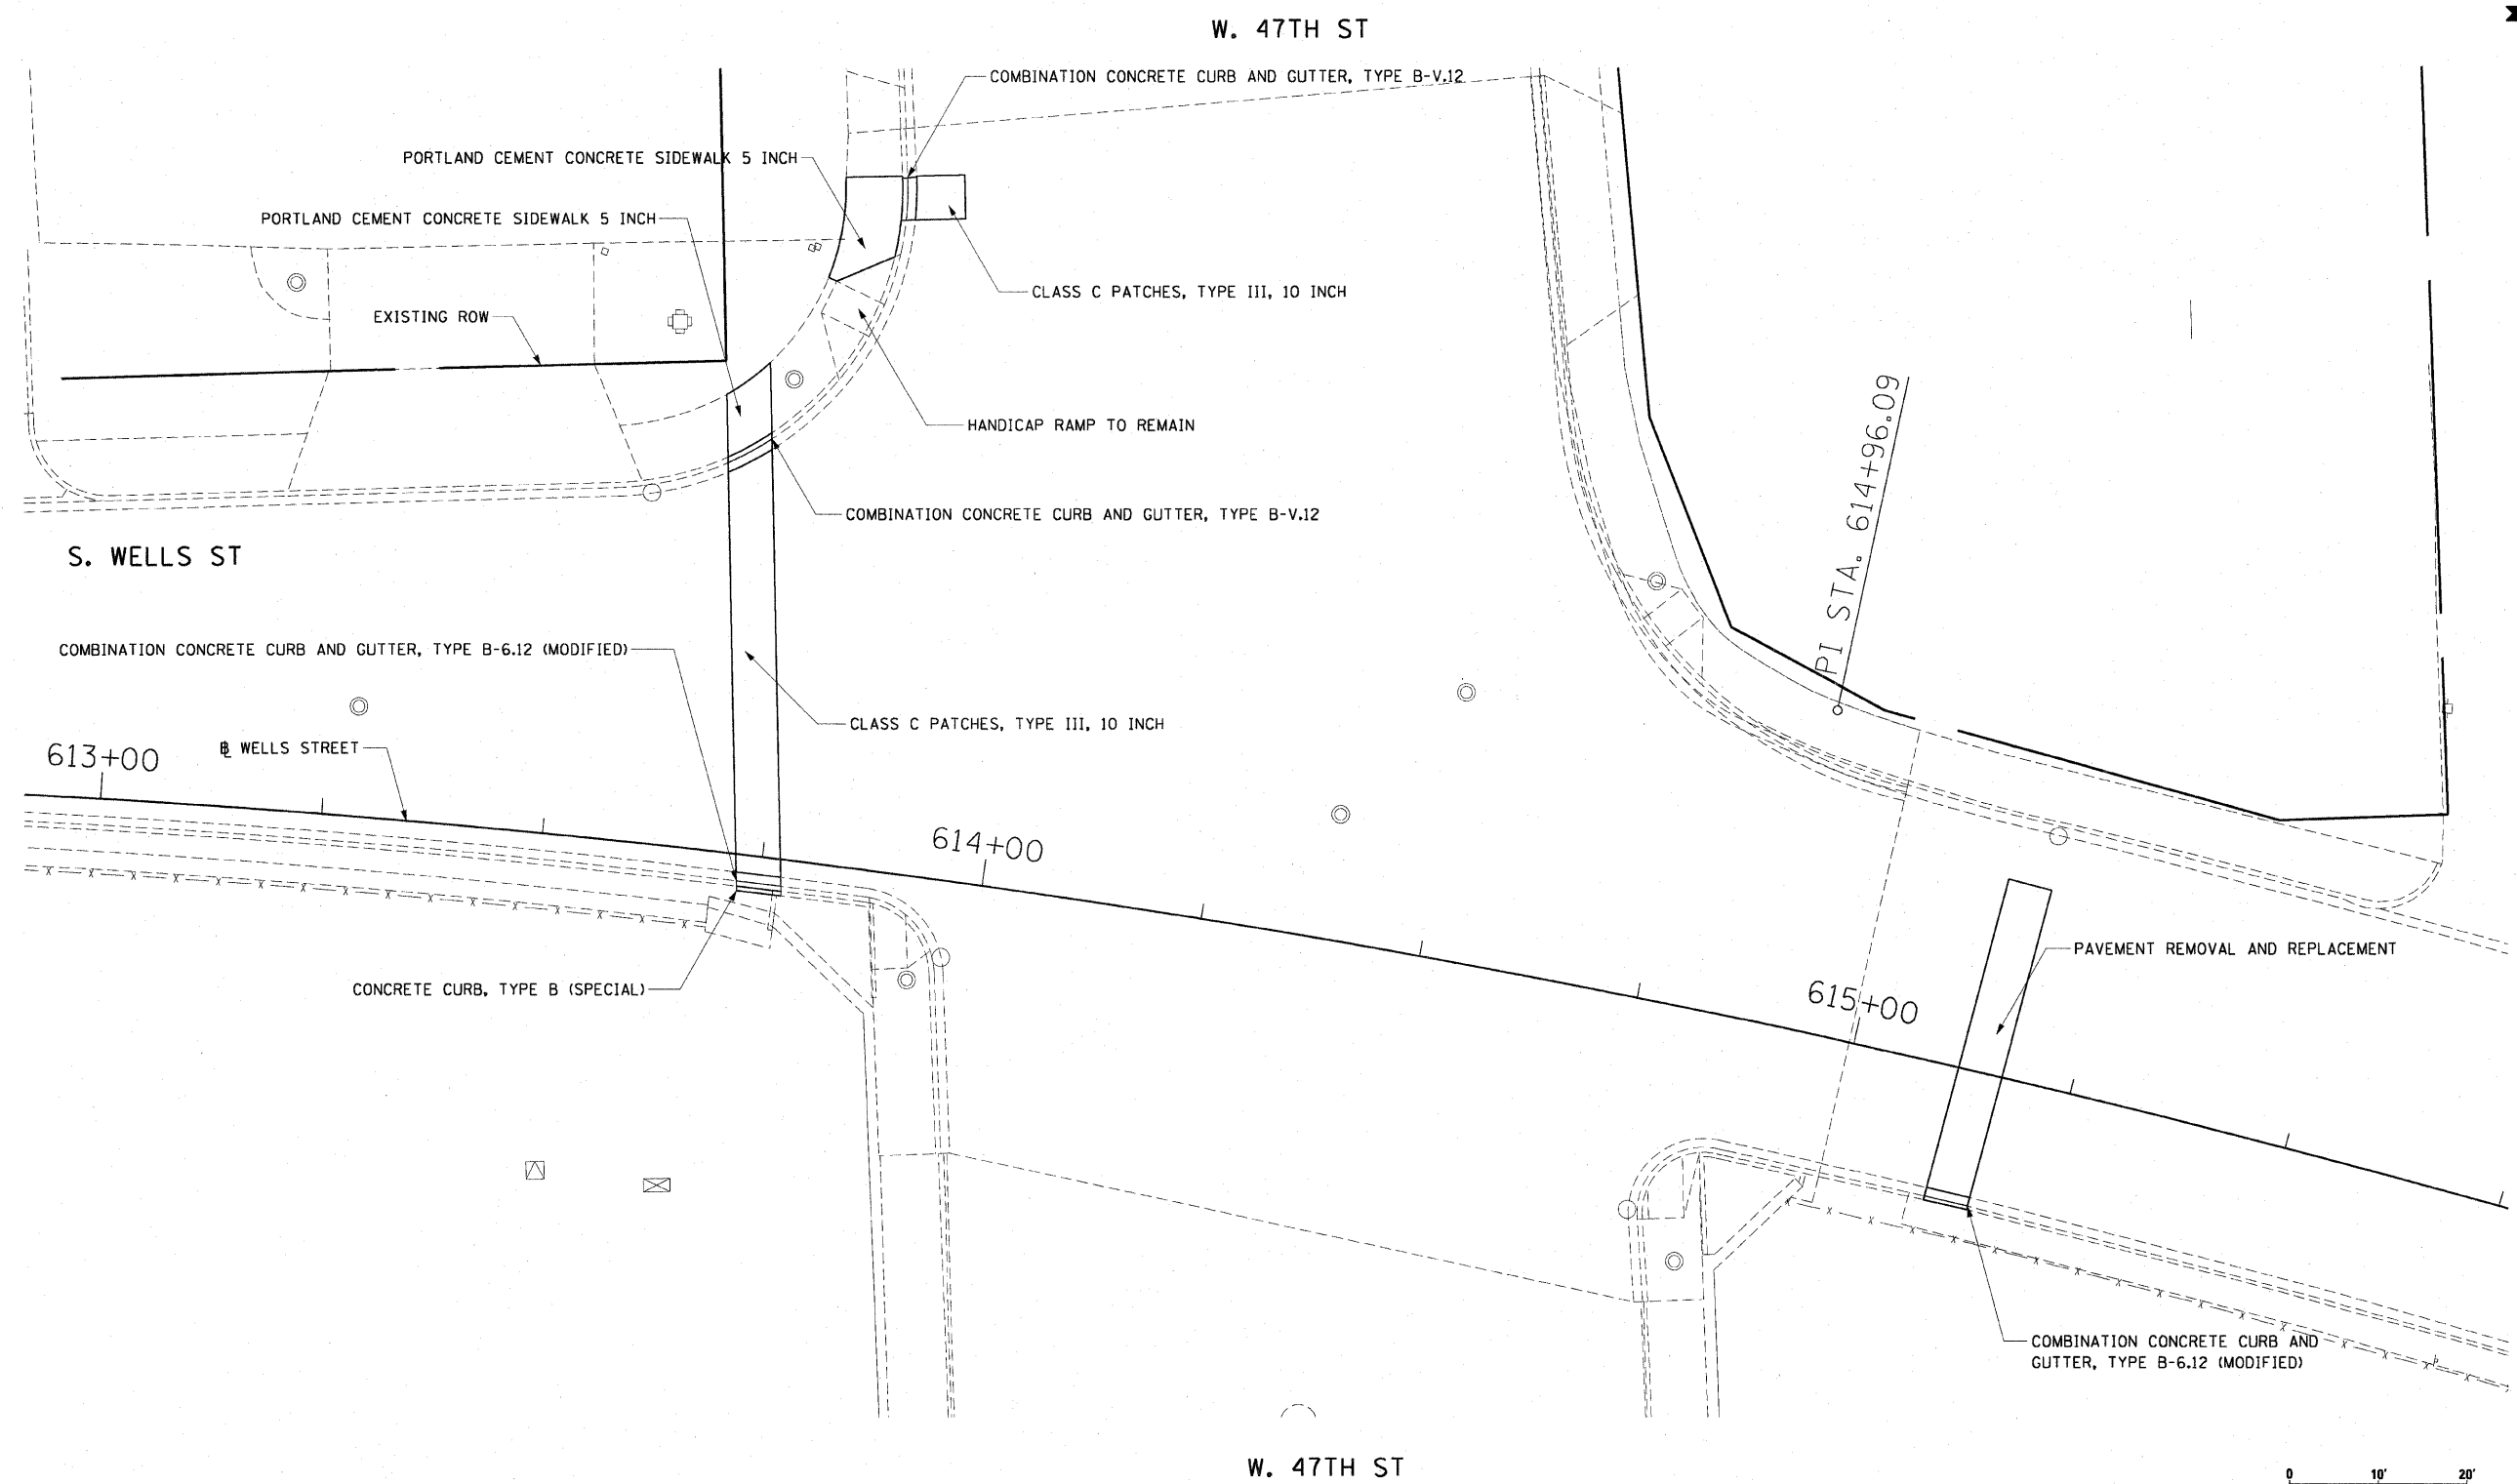


F.A.I. RTE.	SECTION	COUNTY	TOTAL SHEETS	SHEET NO.
90/94	2005-072 LS	COOK	38	18
STA.	TO STA.			
FED. ROAD DIST. NO. 1	ILLINOIS	FED. AID PROJECT	60A78	

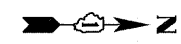

NOTES:

1. SEE ROADWAY REMOVAL PLANS FOR RESTORATION LIMITS.

REVISIONS	
NAME	DATE

ILLINOIS DEPARTMENT OF TRANSPORTATION
 F.A.I. 90/94 (DAN RYAN EXPRESSWAY)
 47TH STREET GATEWAY LANDSCAPING AND IRRIGATION
PROPOSED ROADWAY PLANS

SCALE: 1"=10'
 DATE: MAY 02, 2008

DRAWN BY: RMG
 CHECKED BY: JAL

CTE | AECOM

p:\p40463\civ\129-gateway_1rrigation\sm\229_147th\p2344722a.dwg 05/01/2008 04:09:54 PM