
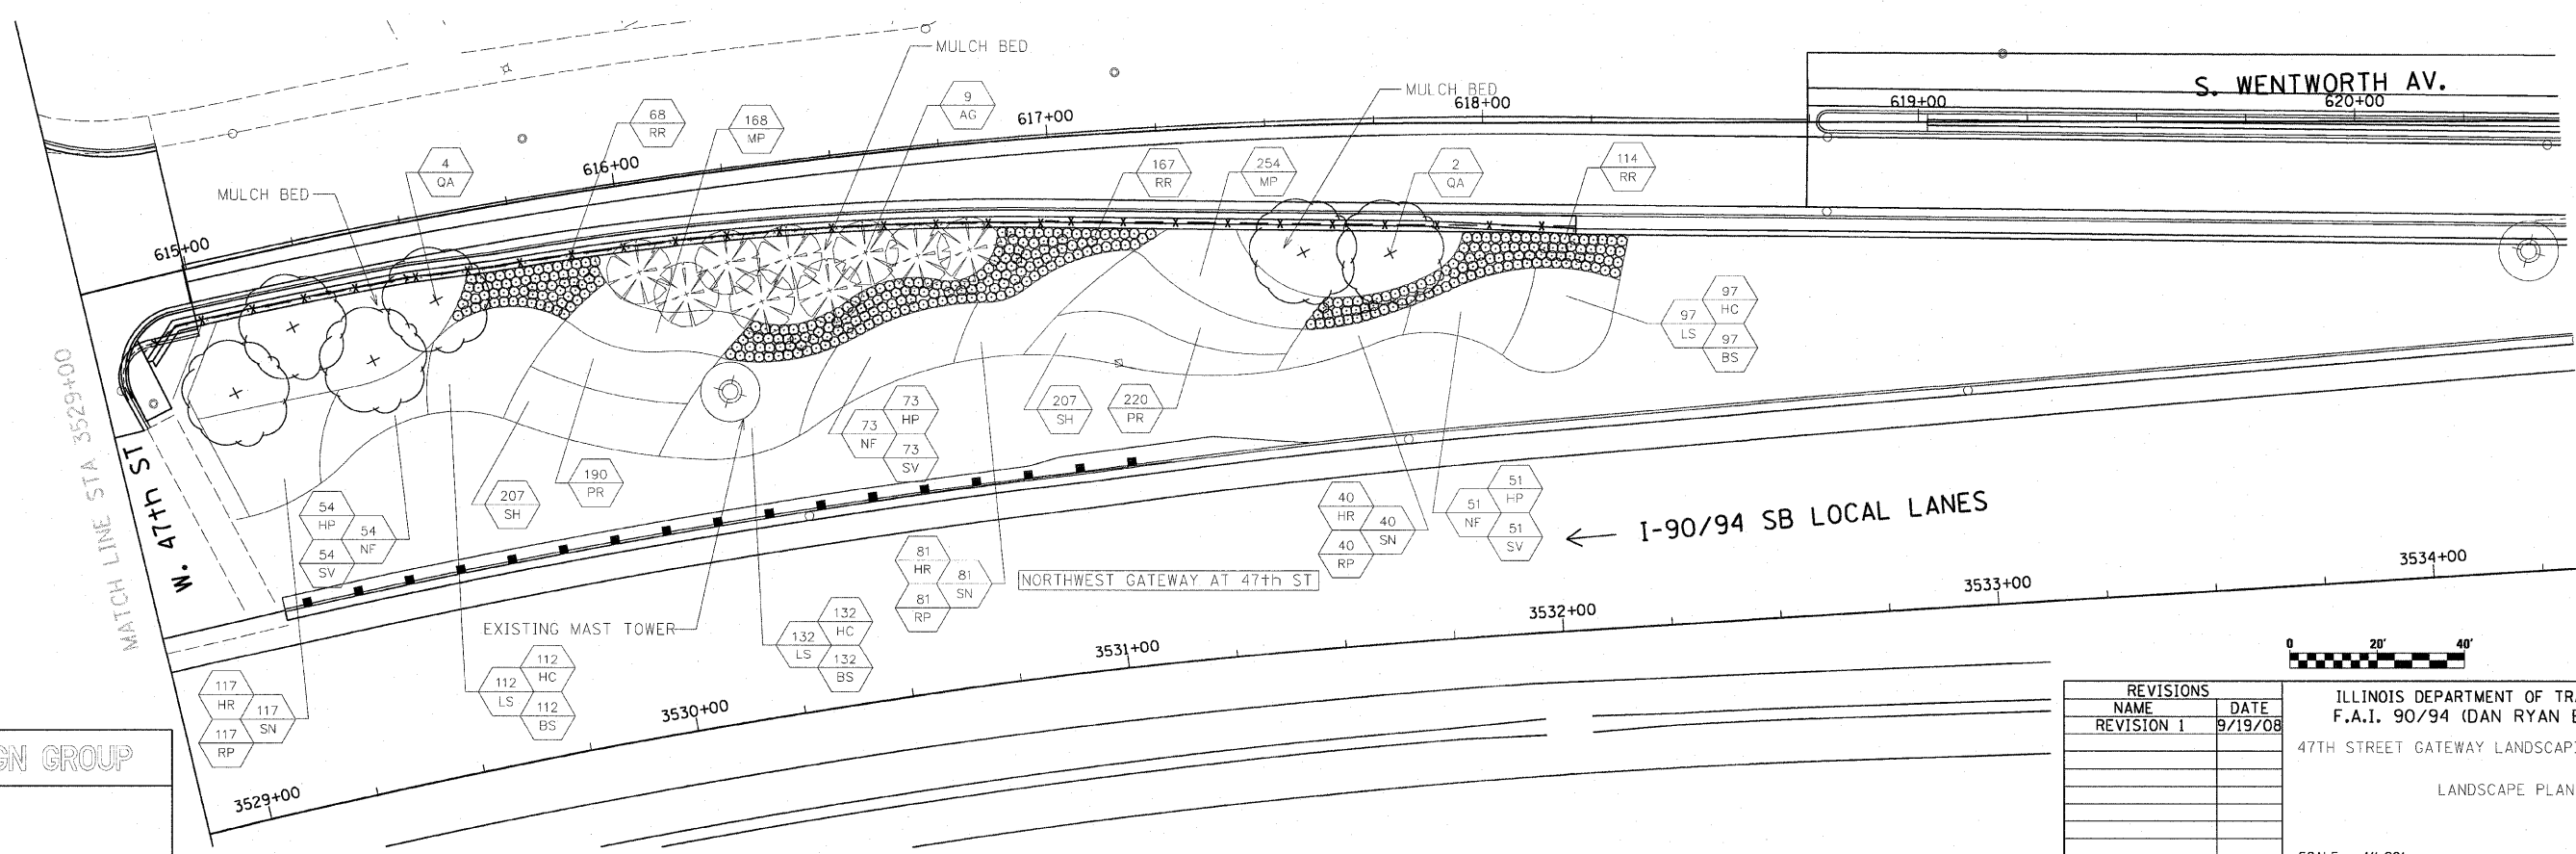
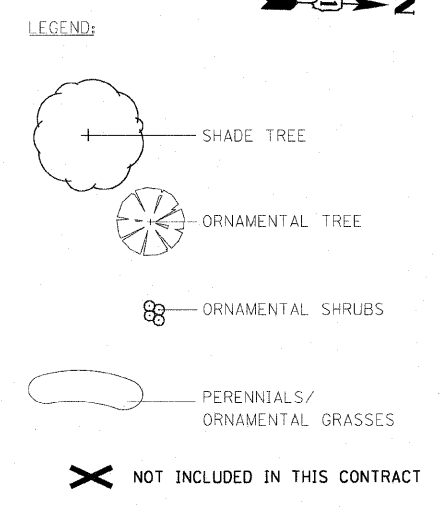



F.A.I. RTE.	SECTION	COUNTY	TOTAL SHEETS	SHEET NO.
90/94	2005-072 LS	COOK	38	24
STA. 3525+00		TO STA. 3534+50		
FED. ROAD DIST. NO. 1		ILLINOIS FED. AID PROJECT		

60A78

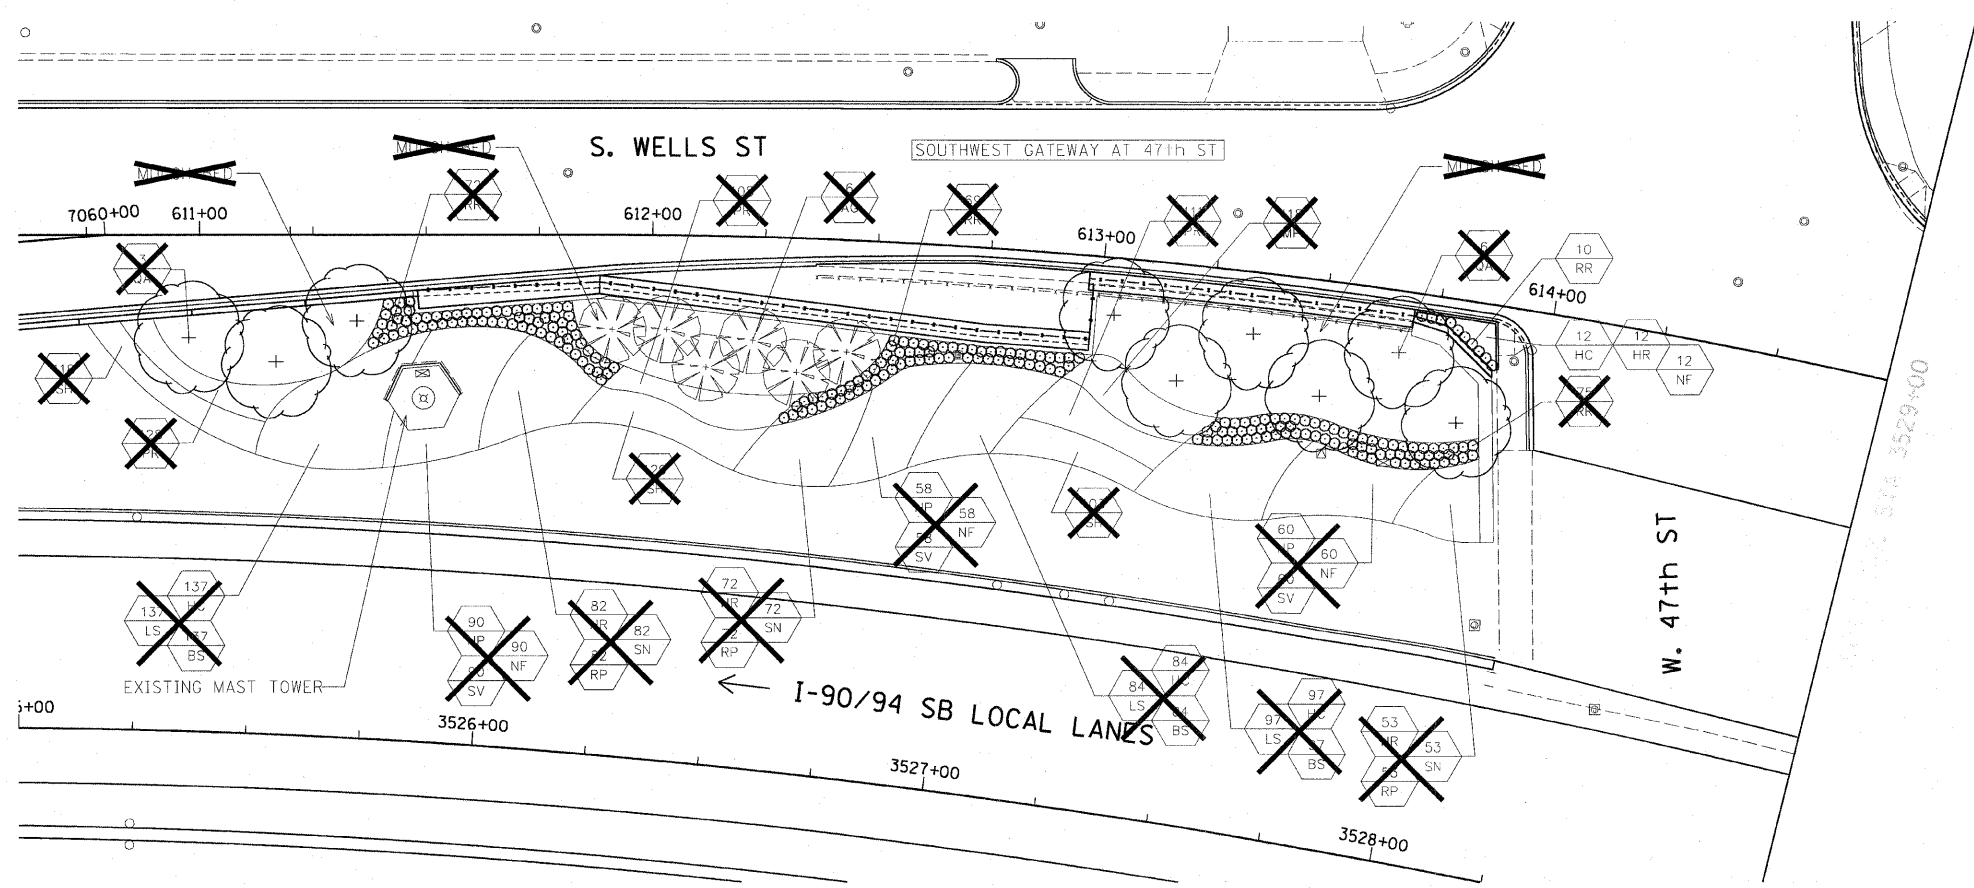

SITE DESIGN GROUP

REVISIONS	
NAME	DATE
REVISION 1	9/19/08

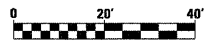

SHT-L1

ILLINOIS DEPARTMENT OF TRANSPORTATION  
F.A.I. 90/94 (DAN RYAN EXPRESSWAY)  
47TH STREET GATEWAY LANDSCAPING AND IRRIGATION  
LANDSCAPE PLANS

SCALE: 1"=20'  
DATE: May 2, 2008

DRAWN BY: EM  
CHECKED BY: JO

I:\p\0466\c\1\29-gateway\_1\irrigation\scg\080908\scg\_files\612\_47th\ldgn

9/18/2008 1:08:27 PM