



F.A.I. RTE.	SECTION	COUNTY	TOTAL SHEETS	SHEET NO.
90/94	2005-072 LS	COOK	38	29
STA. 4524+00		TO STA. 4534+50		
FED. ROAD DIST. NO. 1	ILLINOIS	FED. AID PROJECT		



**60A78**

**LEGEND:**

-  AREA TO BE IRRIGATED
-  NOT INCLUDED IN THIS CONTRACT


**NOTES:**

1. ALL PERENNIAL AND SHRUB BEDS SHALL BE IRRIGATED.
2. FOR IRRIGATION SERVICE DETAILS SEE WATER SERVICE LINE PLANS.
3. ALL CORNER GARDENS SHALL BE IRRIGATED.

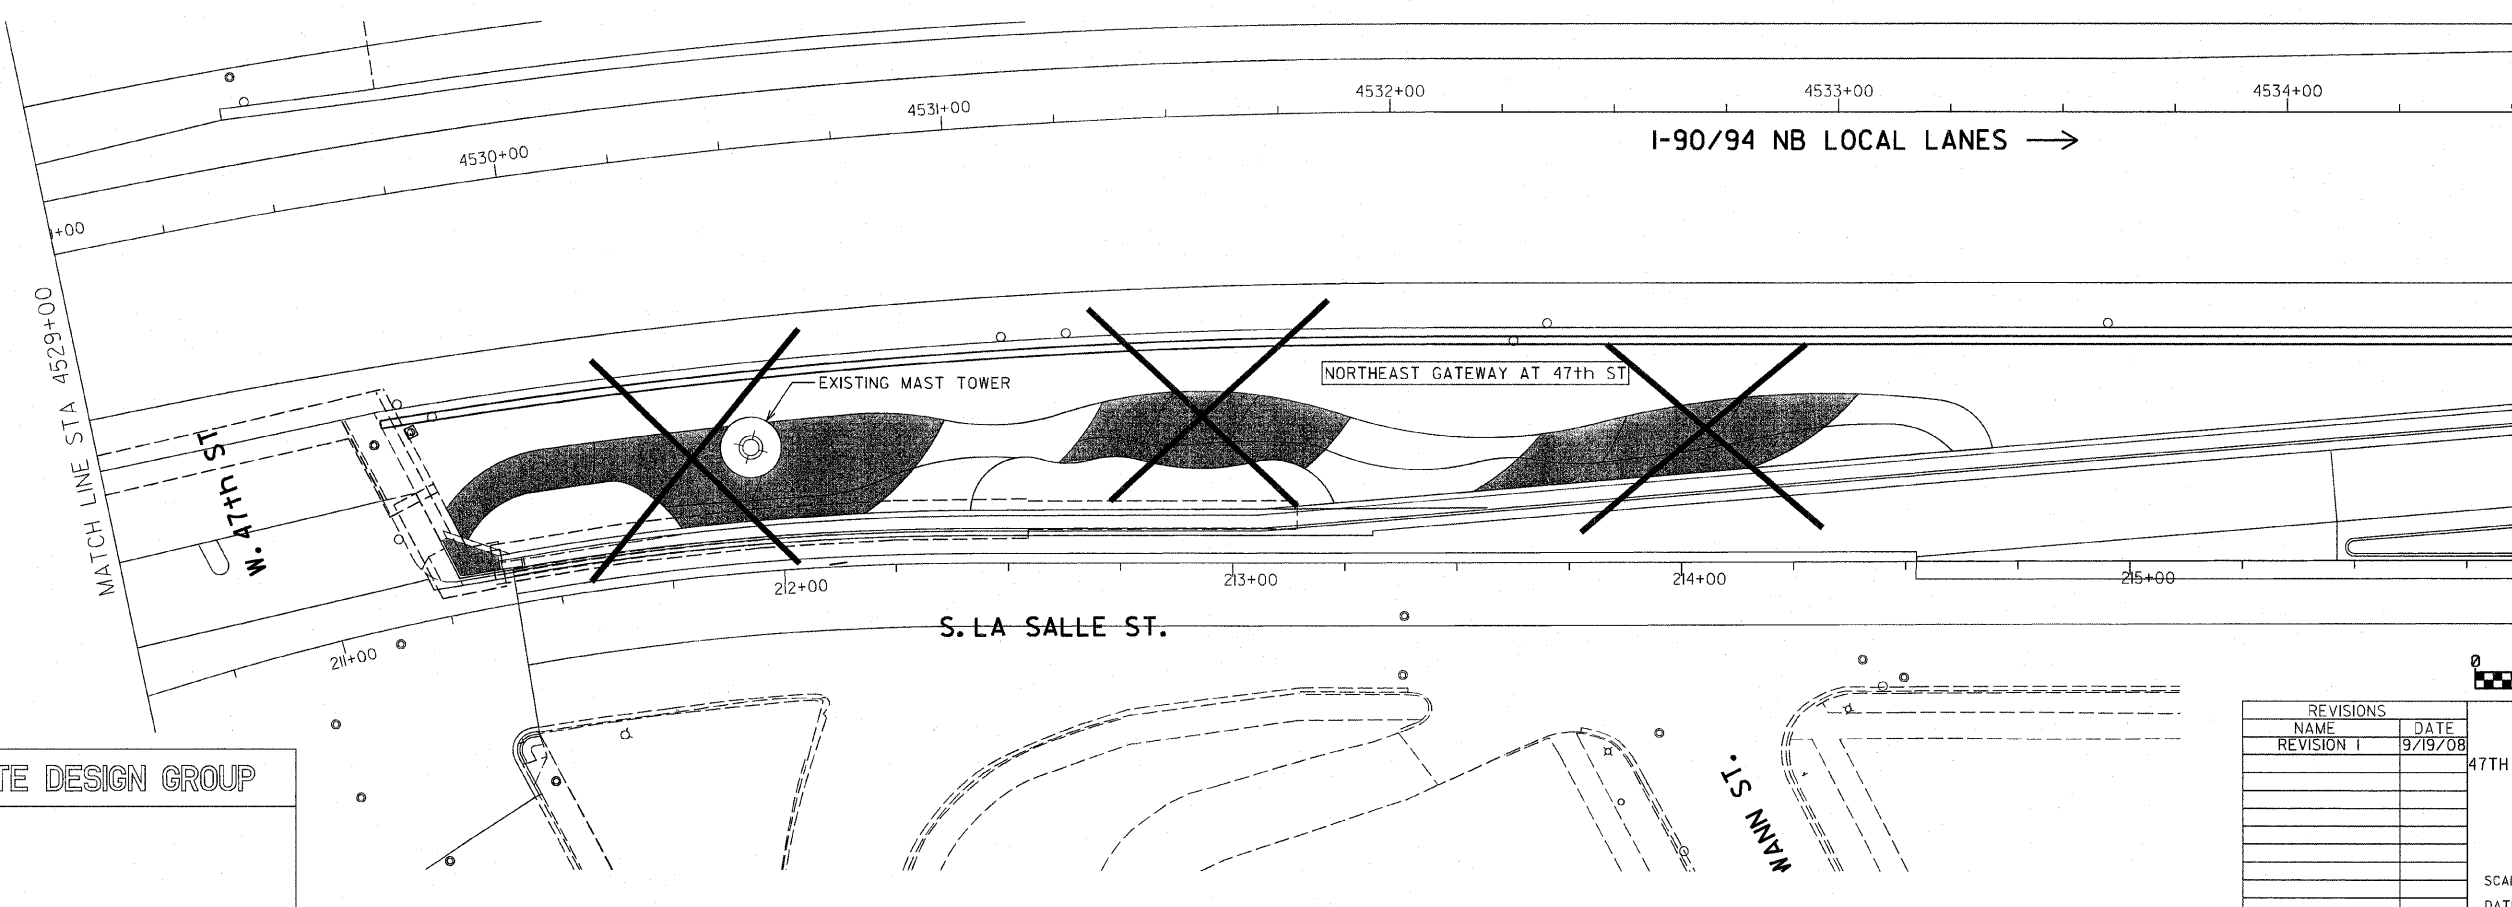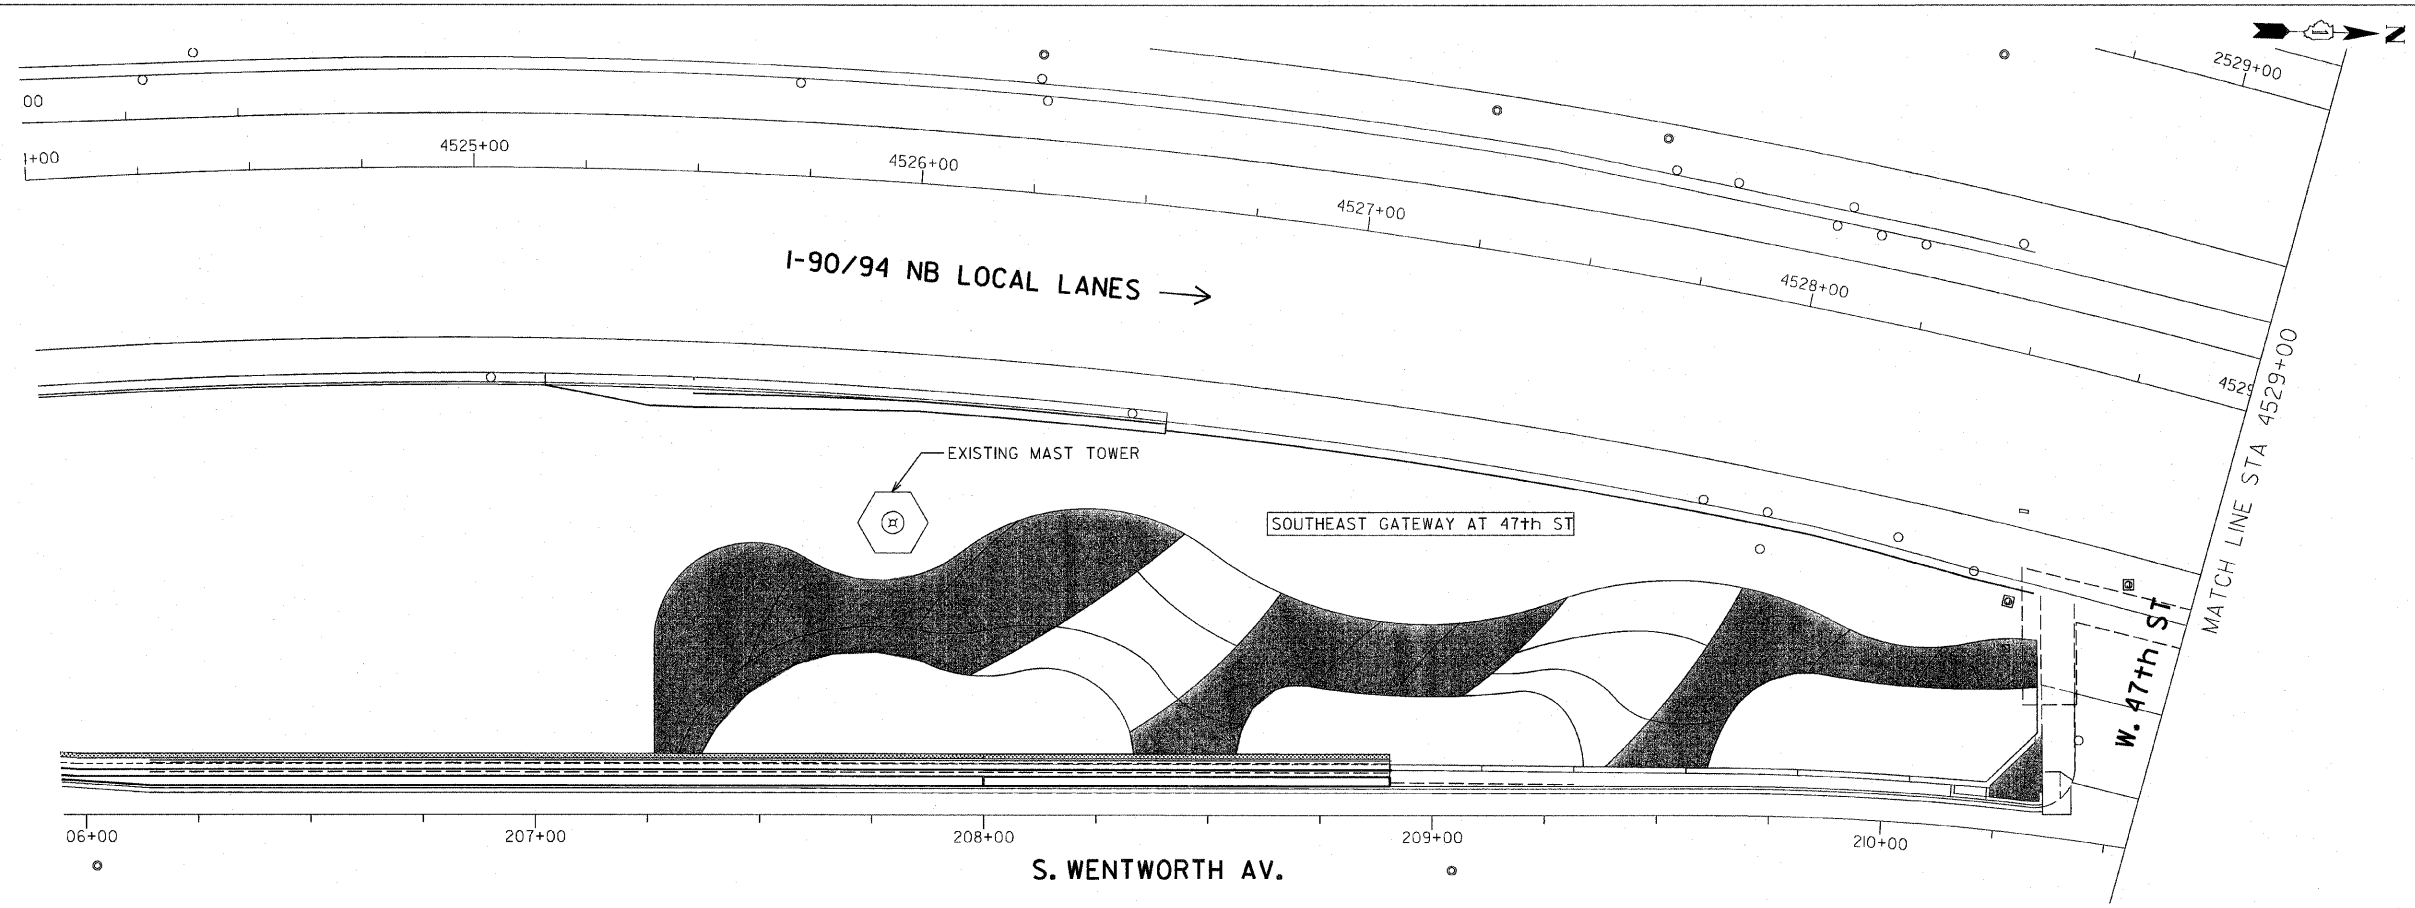

SITE DESIGN GROUP

REVISIONS	
NAME	DATE
REVISION 1	9/19/08

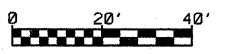

ILLINOIS DEPARTMENT OF TRANSPORTATION  
**F.A.I. 90/94 (DAN RYAN EXPRESSWAY)**  
 47TH STREET GATEWAY LANDSCAPING AND IRRIGATION

IRRIGATION PLANS

SCALE: 1"=20'  
 DATE: May 2, 2008

DRAWN BY: EM  
 CHECKED BY: JO

SHT-I-2

SD/MS/ES