


1 35TH ST. GATEWAY SCHEMATIC IRRIGATION PLAN - ALL QUADRANTS
SCALE: 1"=50'

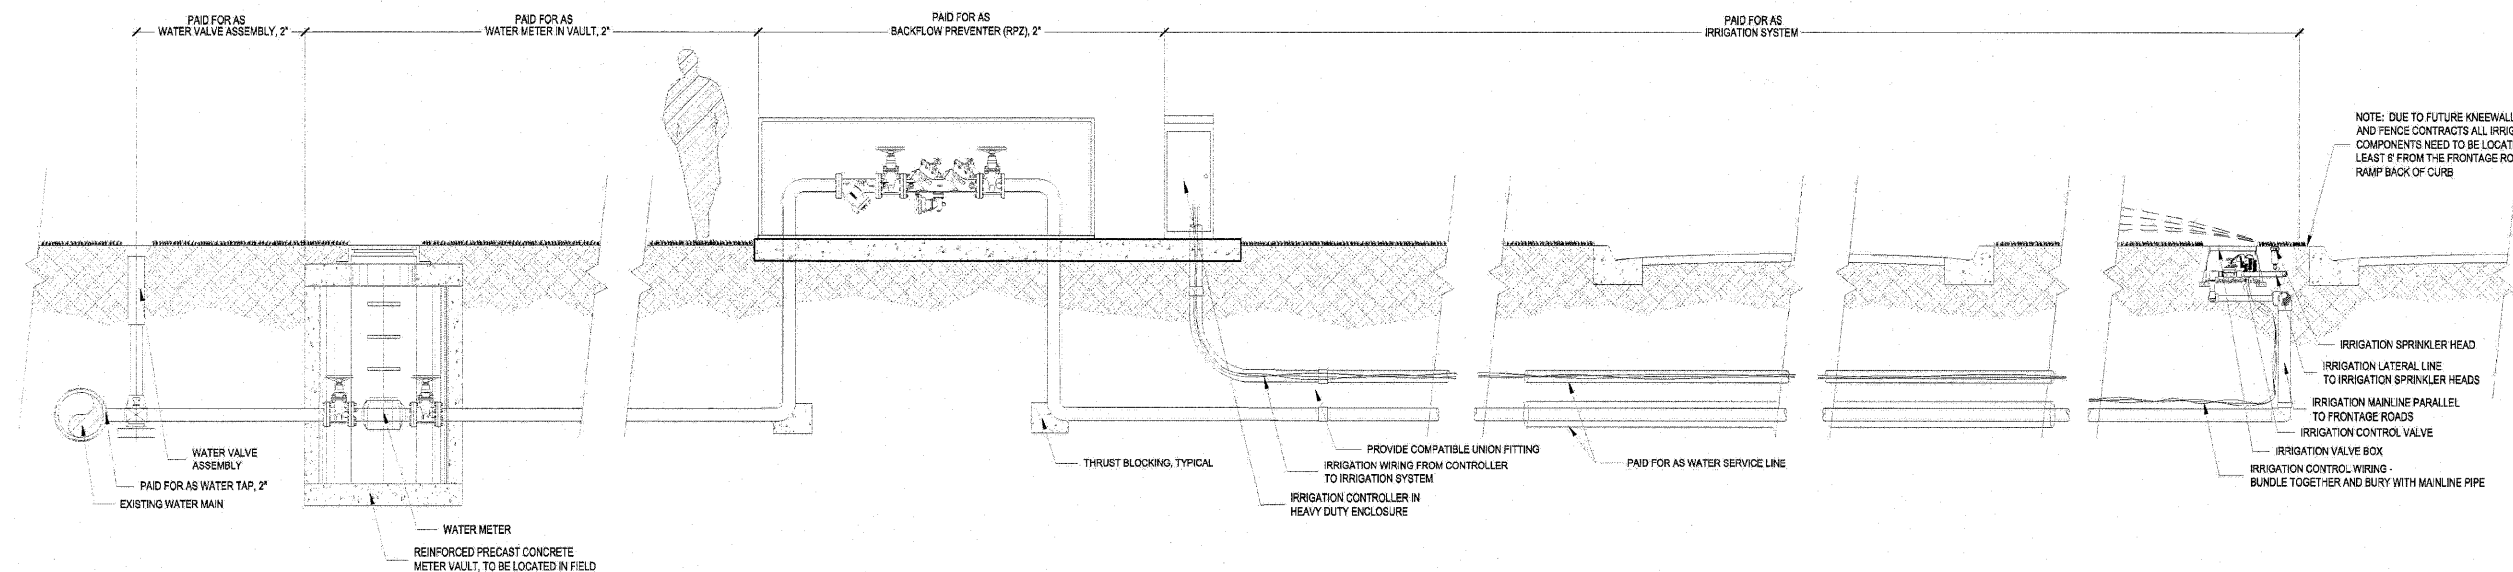

2 35TH ST. GATEWAY SCHEMATIC IRRIGATION SECTION
NOT TO SCALE

REVISIONS	
NAME	DATE
REVISED	4/25/08
REVISED BY BBA	9/19/08

ILLINOIS DEPARTMENT OF TRANSPORTATION

35th ST. GATEWAY IRRIGATION PLAN
ALL QUADRANTS

SCALE: ~~1"=40'~~ NONE
DATE: MAR 13, 2008
DRAWN BY: RPS
CHECKED BY: JAE