


PLOT DATE : 7/9/2008
 FILE NAME : c:\projects\pl18684\as...d\to2...h\grtite BOOK
 PLOT SCALE : 1/8"=1'-0"
 USER NAME : galbano

ORIGINAL SURVEY PLOTTED AREAS CHECKED
 SURVEY PLOTTED AREAS CHECKED
 FINISHED SURVEY PLOTTED AREAS CHECKED

BY _____ DATE _____
 BY _____ DATE _____
 BY _____ DATE _____

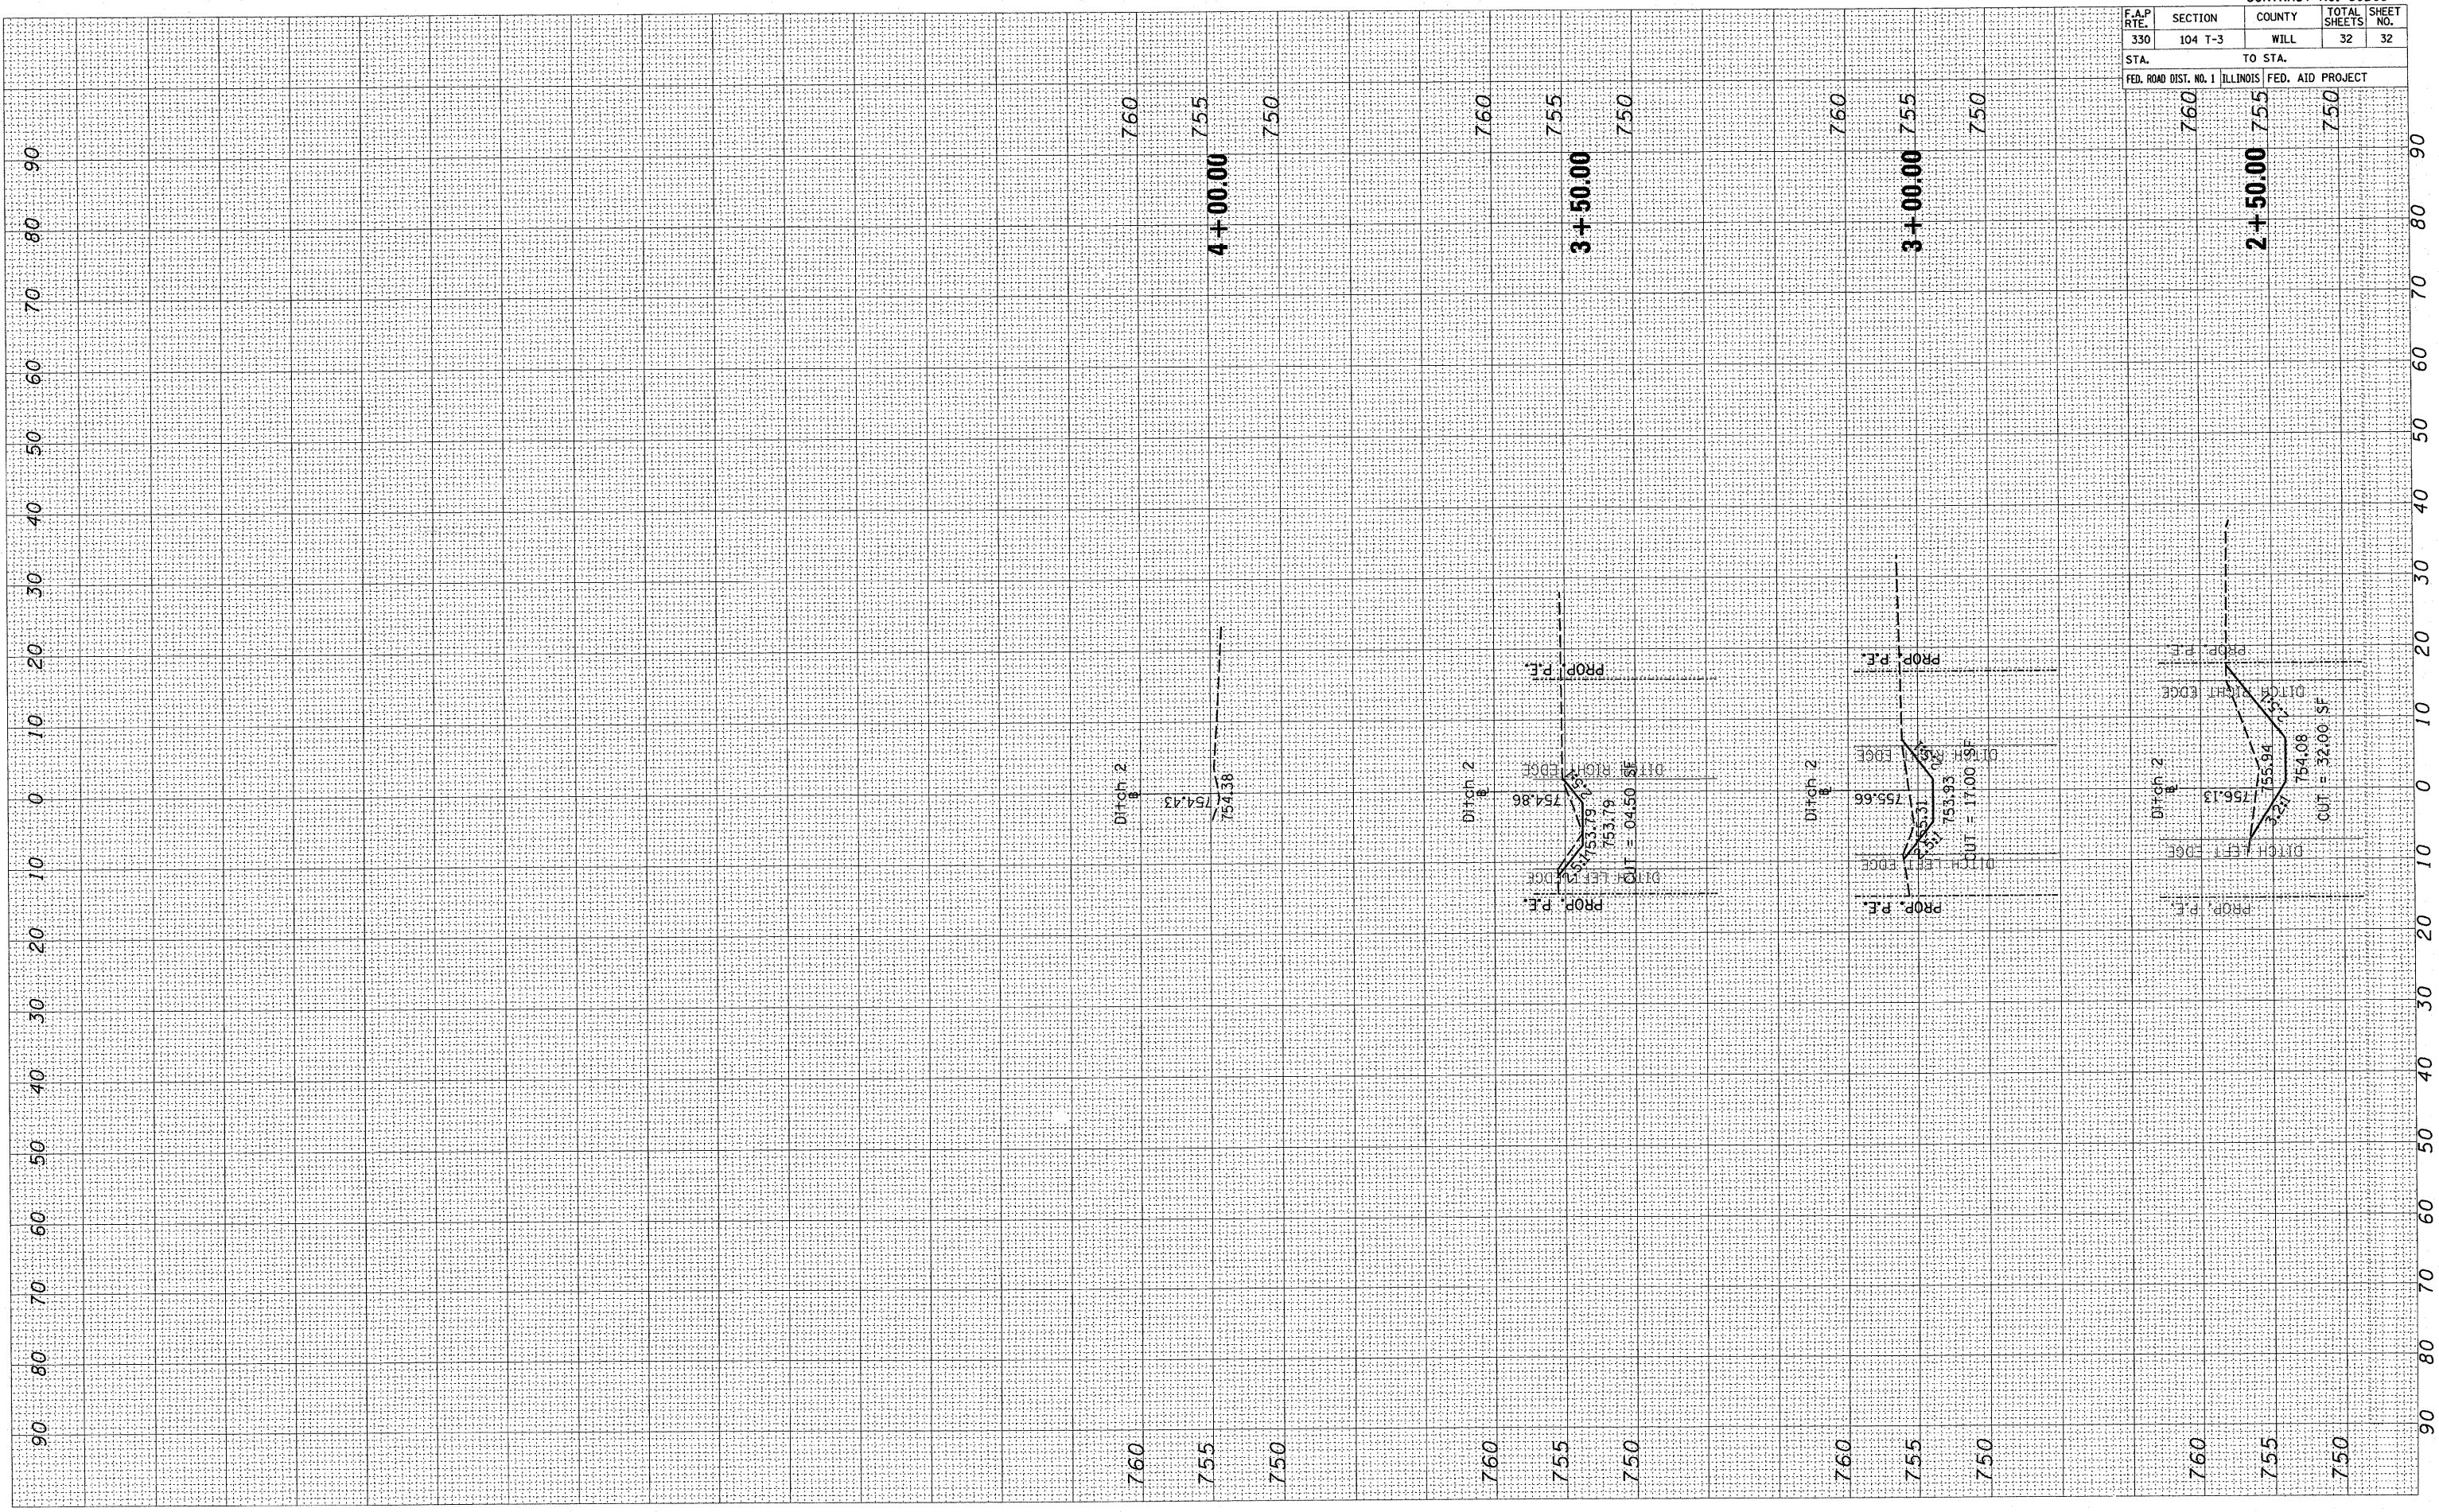

CONTRACT NO. 60809				
F.A.P. RTE.	SECTION	COUNTY	TOTAL SHEETS	SHEET NO.
330	104 T-3	WILL	32	32

STA.	TO STA.	
FED. ROAD DIST. NO. 1	ILLINOIS	FED. AID PROJECT
760	2+50.00	755
755		750