


*REF-dh7
 *REF-dh8
 *REF-dh9

F.A.P. RTE.	SECTION	COUNTY	TOTAL SHEETS	SHEET NO.
876	9Y-RS-7	WILL	100	13
STA. 1+700 TO STA. 2+400				
FED. ROAD DIST. NO. 1			ILLINOIS FED. AID PROJECT	

CONTRACT NO. 60E52

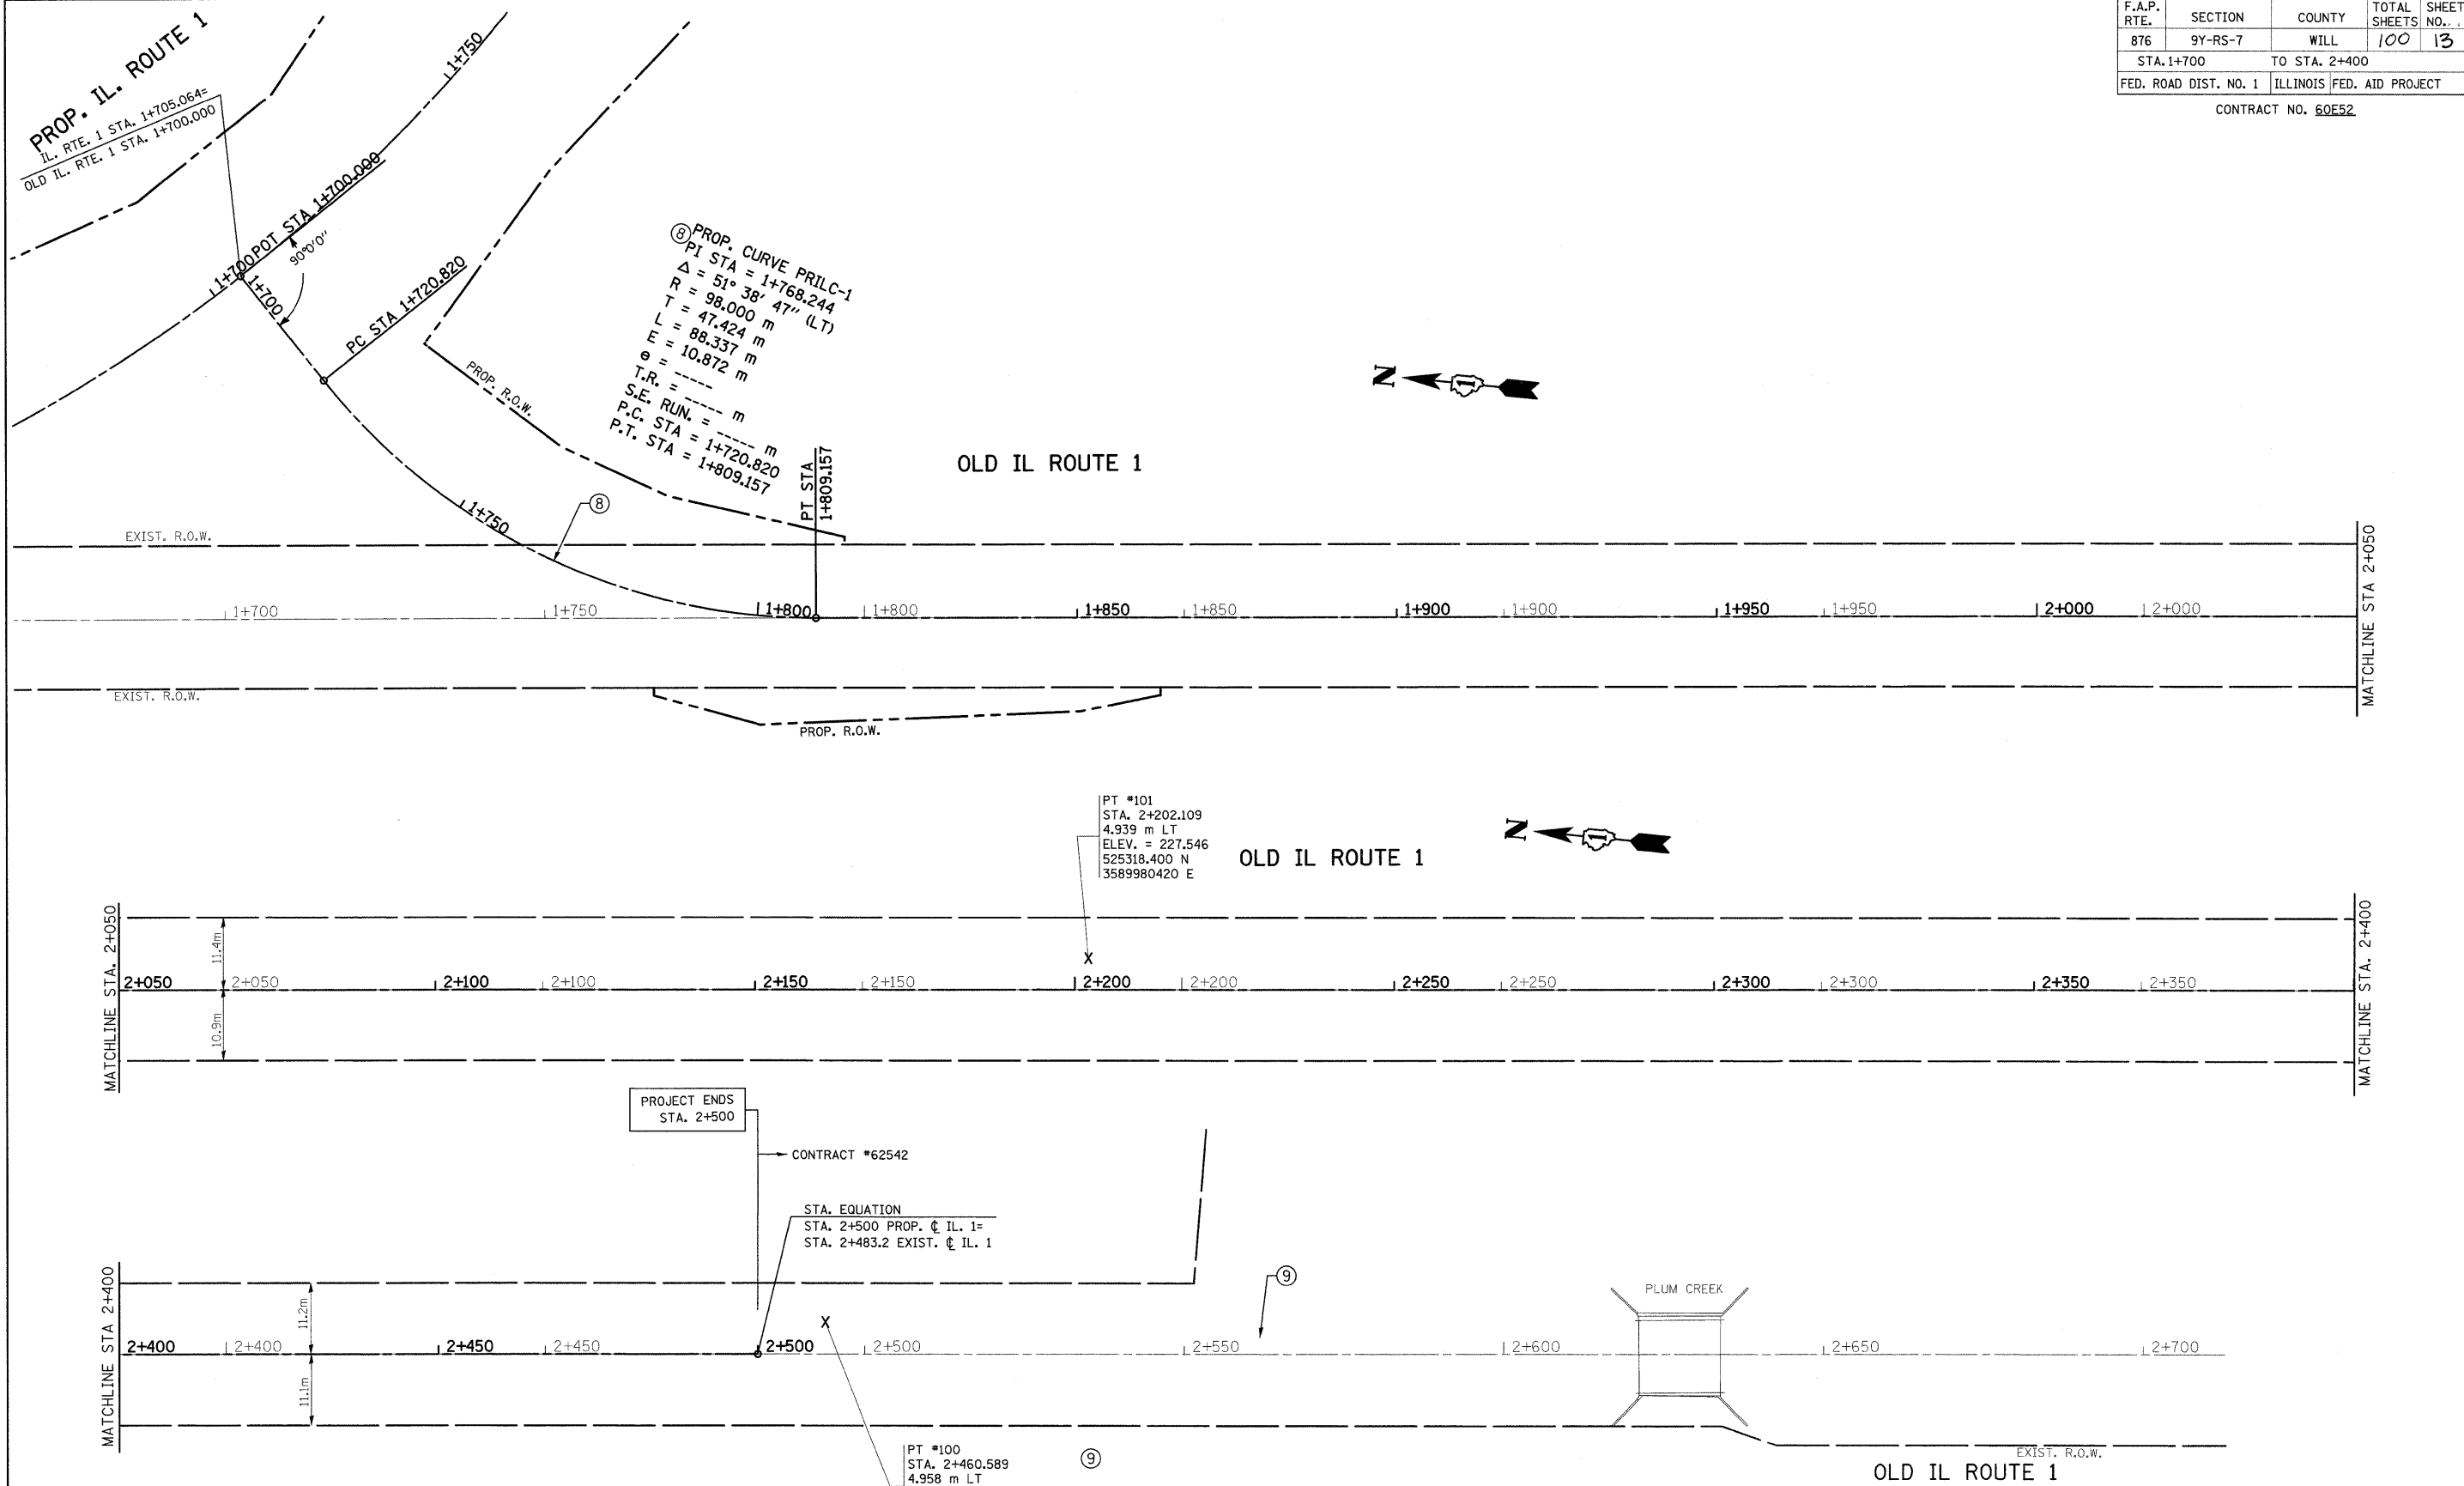

REVISIONS	
NAME	DATE

ILLINOIS DEPARTMENT OF TRANSPORTATION

**IL. ROUTE 1
 EXISTING & PROPOSED
 ALIGNMENT & TIE PLAN**

SCALE 1:500
 DATE 9/3/2008

DRAWN BY
 CHECKED BY