


F.A.P. RTE.	SECTION	COUNTY	TOTAL SHEETS	SHEET NO.
876	9Y-RS-7	WILL	100	31
STA. 1+475		TO STA. 1+875		
FED. ROAD DIST. NO. 1		ILLINOIS FED. AID PROJECT		

CONTRACT NO. 60E52

LEGEND

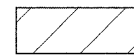

WORK ZONE




TRAFFIC FLOW DIRECTION




DRUM WITH STEADY BURNING MONODIRECTIONAL LIGHT @ 15 m CTS.,
8 m CTS. IN TAPER AND ON CURVES




TYPE III BARRICADE WITH FLASHING LIGHTS

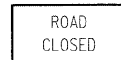

R11-2
1200 X 750 mm

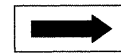

W1-6
1200 X 600 mm

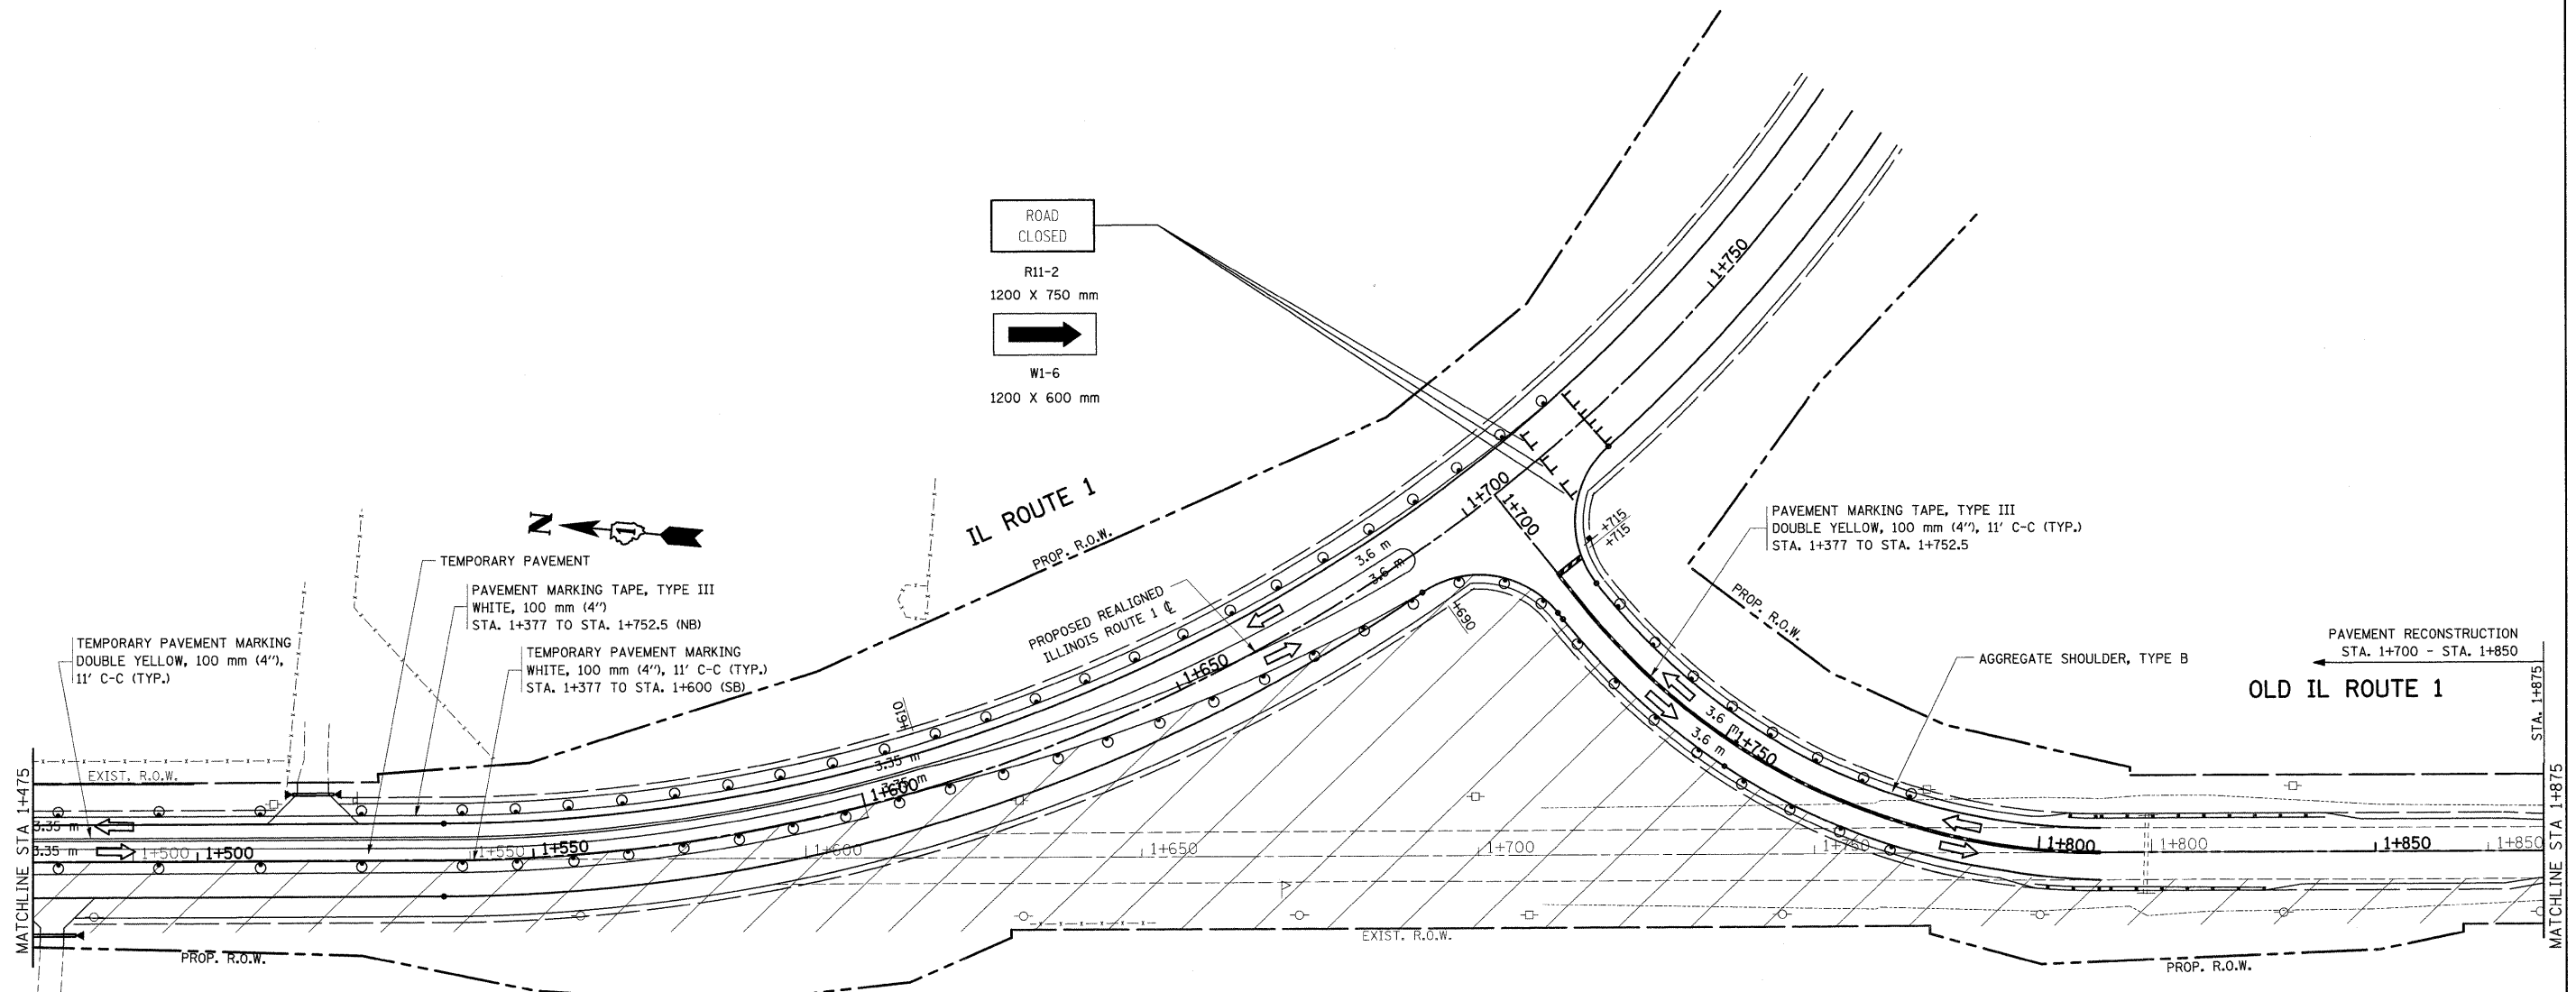

REVISIONS	
NAME	DATE

ILLINOIS DEPARTMENT OF TRANSPORTATION
**SUGGESTED
 MAINTENANCE OF TRAFFIC
 IL. 1
 STAGE III**

SCALE 1:500
 DATE 9/3/2008

DRAWN BY
 CHECKED BY