


F.A.P. RTE.	SECTION	COUNTY	TOTAL SHEETS	SHEET NO.
876	94-R5-7	WILL	100	61
STA. 0+900		TO STA. 1+600		
FED. ROAD DIST. NO. 1		ILLINOIS FED. AID PROJECT		

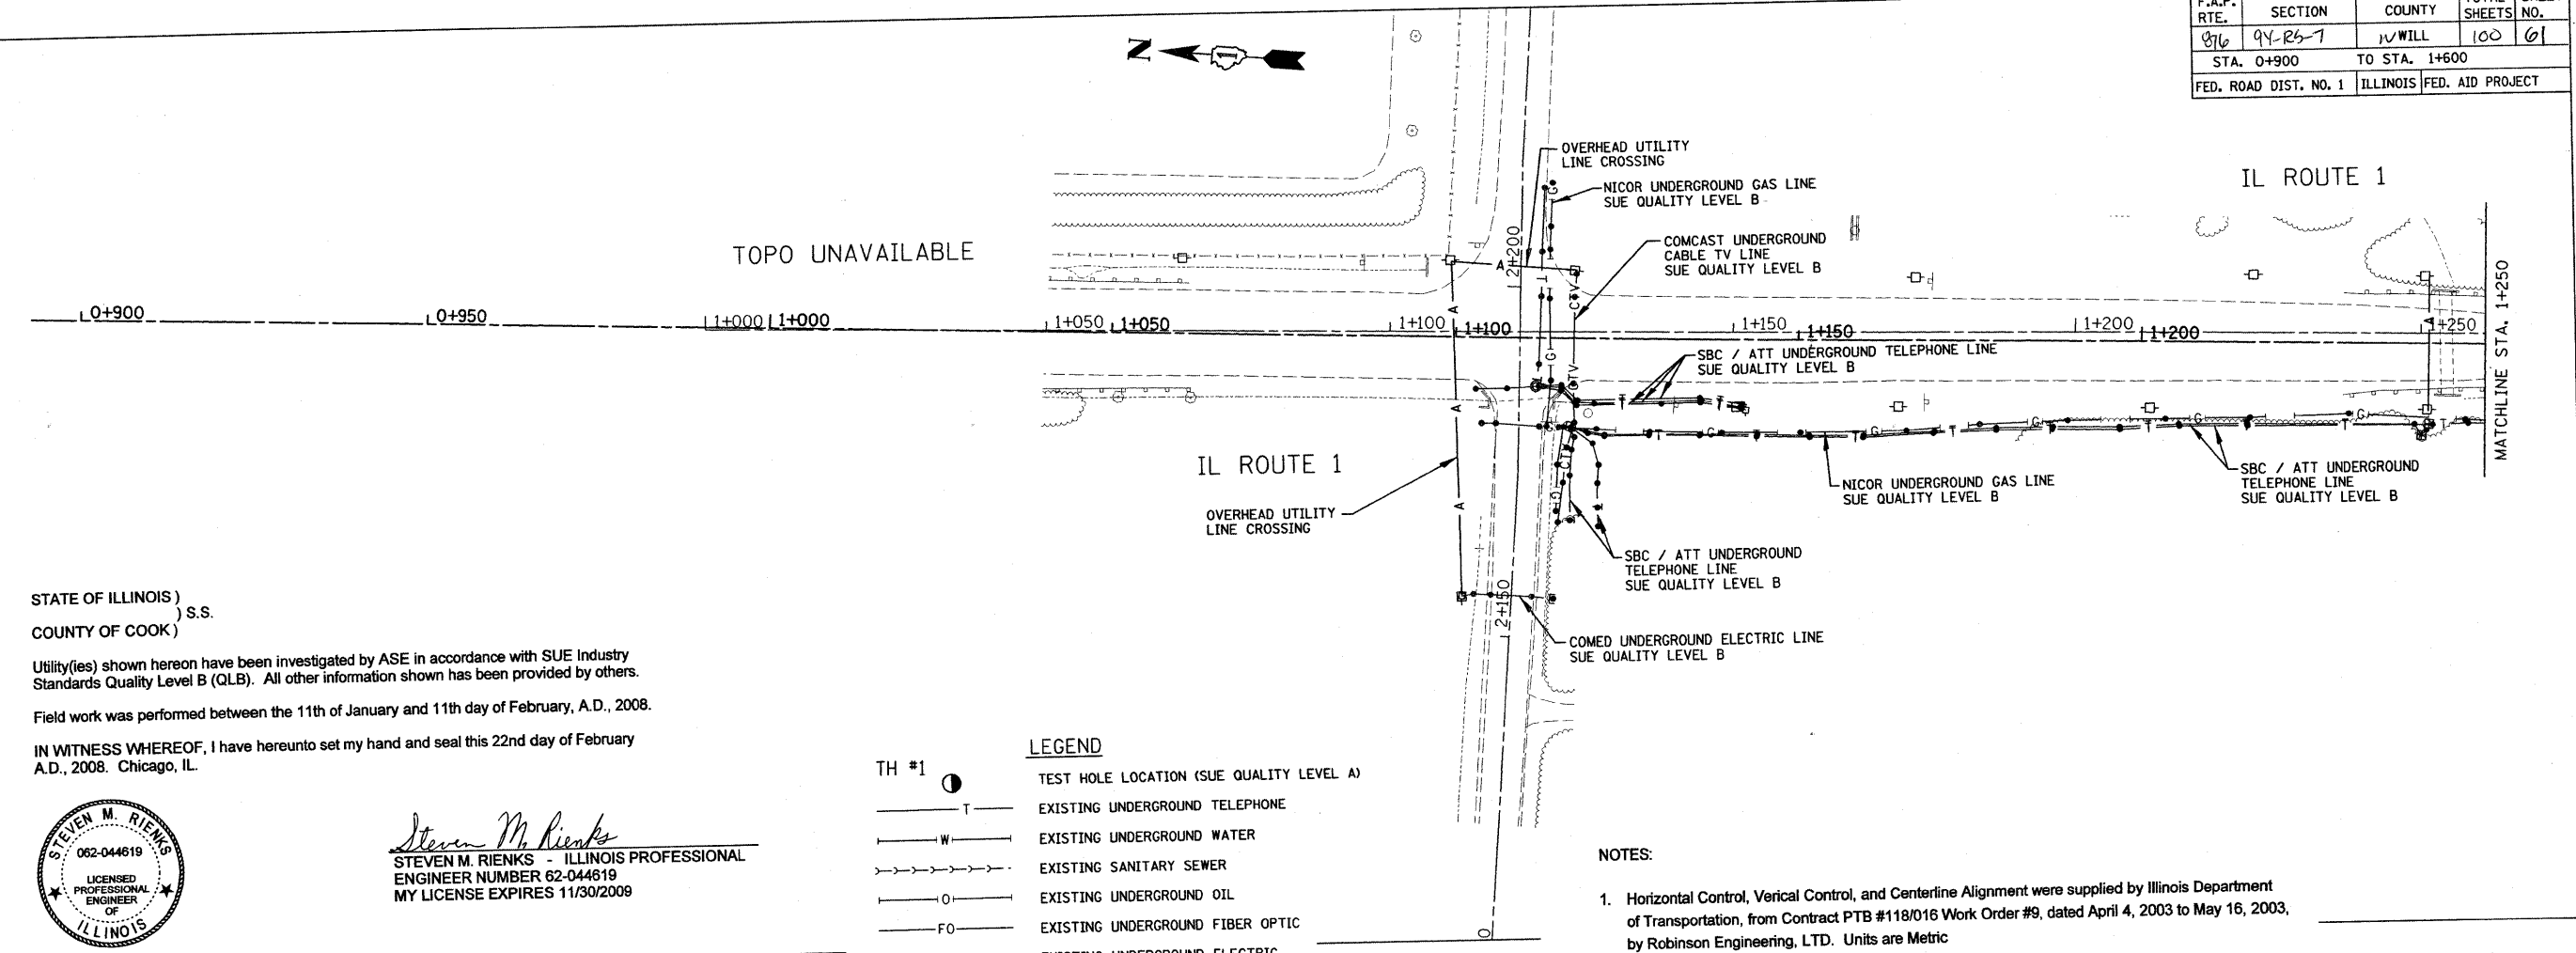

STATE OF ILLINOIS )  
 COUNTY OF COOK ) S.S.

Utility(ies) shown hereon have been investigated by ASE in accordance with SUE Industry Standards Quality Level B (QLB). All other information shown has been provided by others.

Field work was performed between the 11th of January and 11th day of February, A.D., 2008.


IN WITNESS WHEREOF, I have hereunto set my hand and seal this 22nd day of February A.D., 2008. Chicago, IL.



*Steven M. Rienks*  
 STEVEN M. RIENKS - ILLINOIS PROFESSIONAL ENGINEER NUMBER 62-044619  
 MY LICENSE EXPIRES 11/30/2009

- LEGEND**
- TH #1 ● TEST HOLE LOCATION (SUE QUALITY LEVEL A)
  - T ——— EXISTING UNDERGROUND TELEPHONE
  - W ——— EXISTING UNDERGROUND WATER
  - — — — — EXISTING SANITARY SEWER
  - O ——— EXISTING UNDERGROUND OIL
  - FO ——— EXISTING UNDERGROUND FIBER OPTIC
  - E ——— EXISTING UNDERGROUND ELECTRIC
  - G ——— EXISTING UNDERGROUND GAS
  - CTV ——— EXISTING UNDERGROUND CABLE TV
  - A ——— EXISTING OVERHEAD UTILITY LINE CROSSING

- NOTES:**
- Horizontal Control, Vertical Control, and Centerline Alignment were supplied by Illinois Department of Transportation, from Contract PTB #118/016 Work Order #9, dated April 4, 2003 to May 16, 2003, by Robinson Engineering, LTD. Units are Metric
  - Aqua Illinois Underground Water Line Locations shown are based on field markings by Utility Owner.

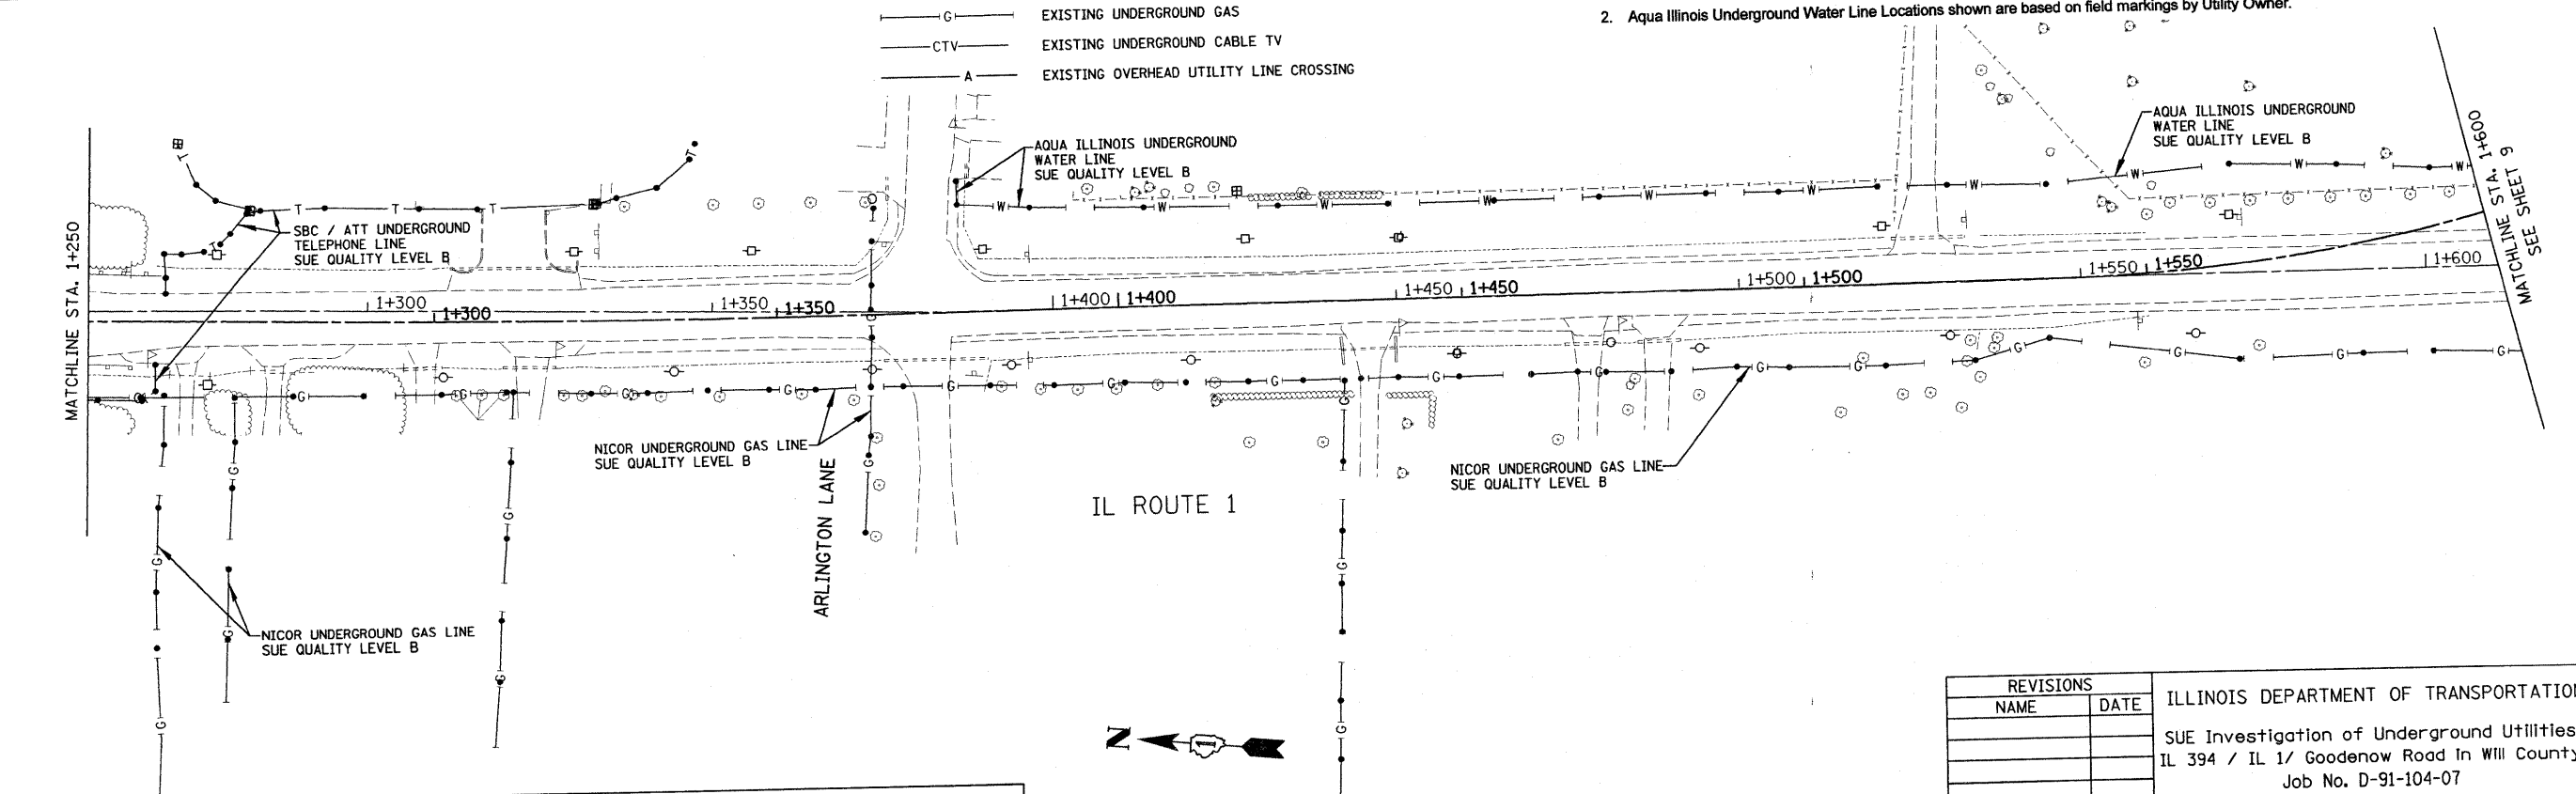

REVISIONS		ILLINOIS DEPARTMENT OF TRANSPORTATION SUE Investigation of Underground Utilities IL 394 / IL 1/ Goodenow Road in Will County Job No. D-91-104-07 PTB #143-004
NAME	DATE	

SCALE 1:500  
 DATE 2/22/2008  
 DRAWN BY: M.B.  
 CHECKED BY: S.R.  
 SHEET 8 of 15

PLOT DATE = #DATE#  
 FILE NAME = #FILE#  
 PLOT SCALE = #SCALE#  
 USER NAME = #USER#



**SURVEYORS • ENGINEERS  
 GEODESISTS • MAPPING SCIENTISTS**

Dixon: 815-288-6231 / Fax 815-288-6277    Detroit: 248-465-9634 / Fax 248-465-9635  
 Chicago: 773-444-0800 / Fax 773-444-0808    Aurora: 603-897-4105 / Fax 630-897-4121

Illinois Professional Design Firm No. 184-003192