



F.A.P. RTE.	SECTION	COUNTY	TOTAL SHEETS	SHEET NO.
876	94-R4-7	WILL	100	65
STA. 61+300		TO STA. 62+00		
FED. ROAD DIST. NO. 1		ILLINOIS FED. AID PROJECT		

60052

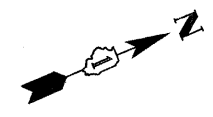

SEE SHEET 9
MATCHLINE STA. 1+950

IL 394 (CALUMET EXPRESSWAY)

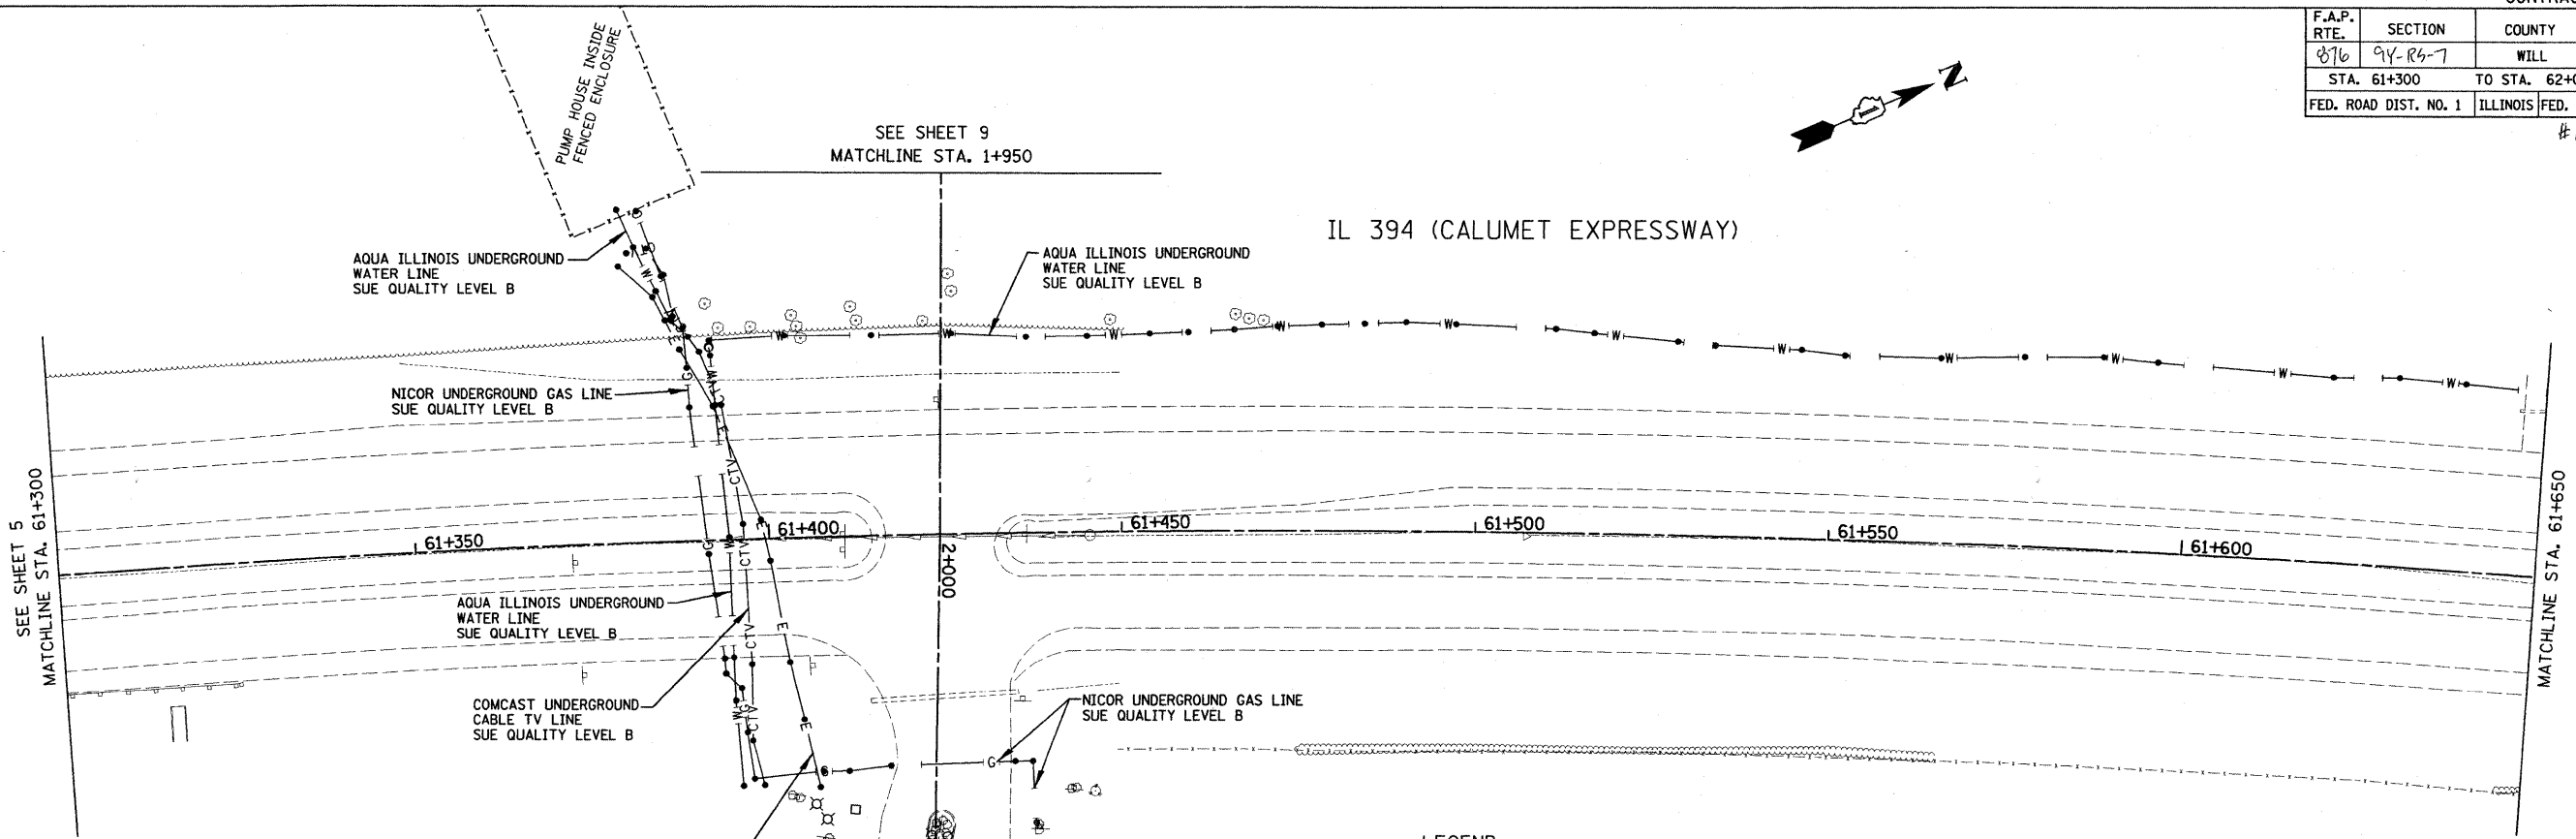

STATE OF ILLINOIS)
COUNTY OF COOK) S.S.

Utility(ies) shown hereon have been investigated by ASE in accordance with SUE Industry Standards Quality Level B (QLB). All other information shown has been provided by others.
Field work was performed between the 11th of January and 11th day of February, A.D., 2008.
IN WITNESS WHEREOF, I have hereunto set my hand and seal this 22nd day of February A.D., 2008. Chicago, IL.




Steven M. Rienks
STEVEN M. RIENKS - ILLINOIS PROFESSIONAL
ENGINEER NUMBER 62-044619
MY LICENSE EXPIRES 11/30/2009

LEGEND


TH #1	●	TEST HOLE LOCATION (SUE QUALITY LEVEL A)
— T —		EXISTING UNDERGROUND TELEPHONE
— W —		EXISTING UNDERGROUND WATER
— S —		EXISTING SANITARY SEWER
— O —		EXISTING UNDERGROUND OIL
— FO —		EXISTING UNDERGROUND FIBER OPTIC
— E —		EXISTING UNDERGROUND ELECTRIC
— G —		EXISTING UNDERGROUND GAS
— CTV —		EXISTING UNDERGROUND CABLE TV
— A —		EXISTING OVERHEAD UTILITY LINE CROSSING

NOTES:

- Horizontal Control, Vertical Control, and Centerline Alignment were supplied by Illinois Department of Transportation, from Contract PTB #118/016 Work Order #9, dated April 4, 2003 to May 16, 2003, by Robinson Engineering, LTD. Units are Metric
- Aqua Illinois Underground Water Line Locations shown are based on field markings by Utility Owner.

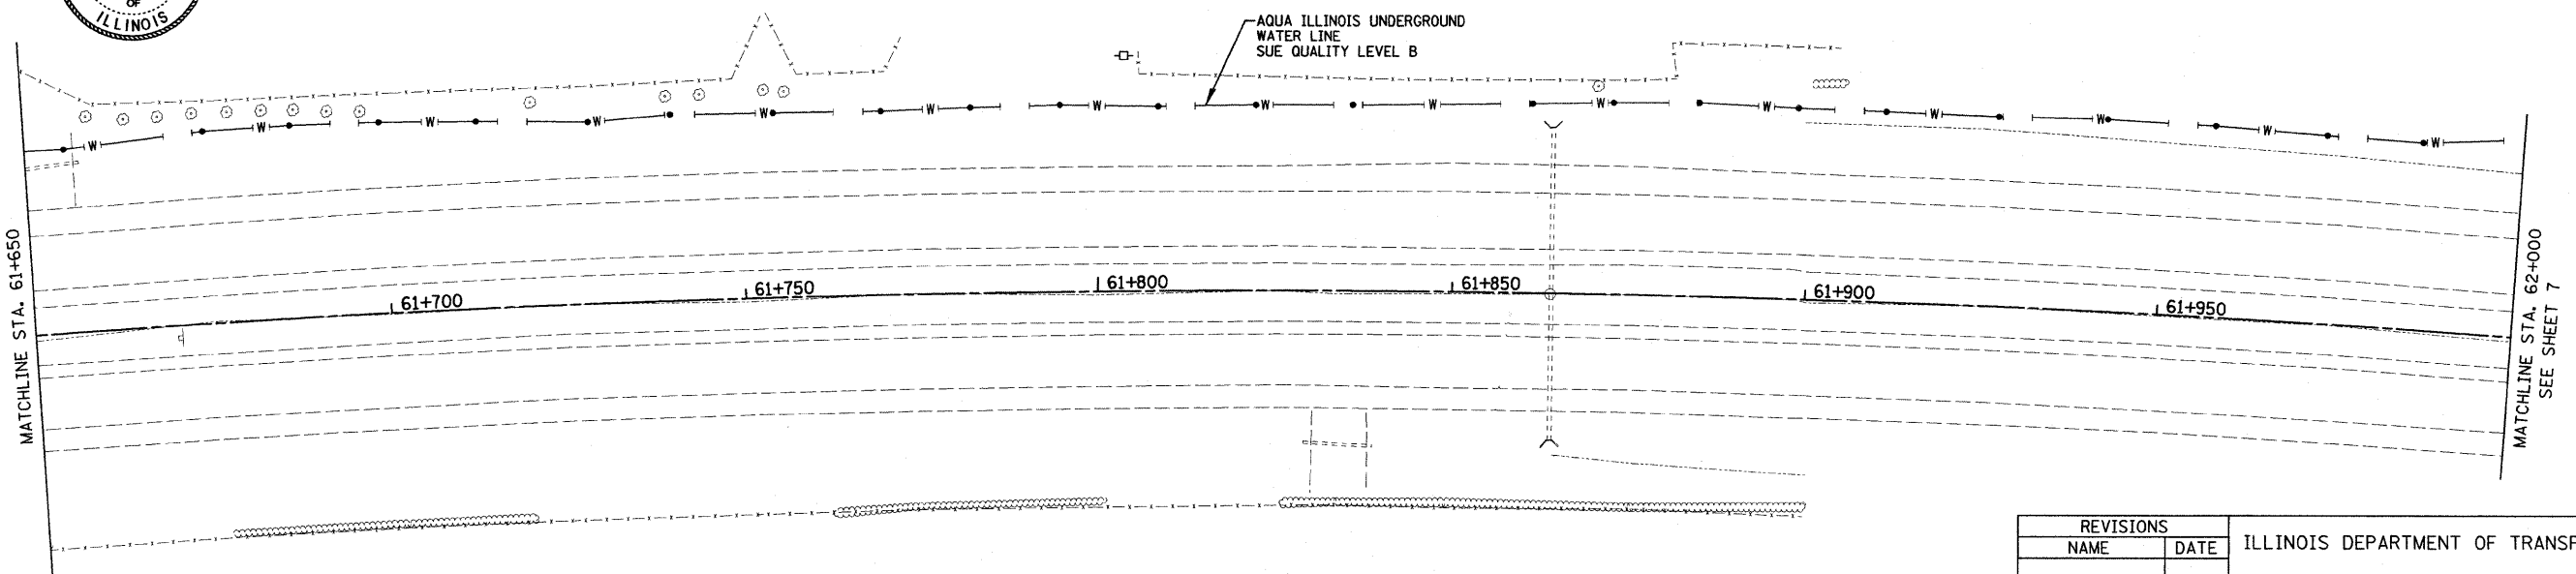

IL 394 (CALUMET EXPRESSWAY)

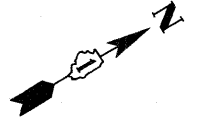

REVISIONS

NAME	DATE

ILLINOIS DEPARTMENT OF TRANSPORTATION
SUE Investigation of Underground Utilities
IL 394 / IL 1 / Goodenow Road In Will County
Job No. D-91-104-07
PTB #143-004
SCALE 1:500
DATE 2/22/2008
DRAWN BY: M.B.
CHECKED BY: S.R.
SHEET 6 of 15

PLOT DATE = *DATE*
FILE NAME = *FILE*
PLOT SCALE = *SCALE*
USER NAME = *USER*



AMERICAN
SURVEYING & ENGINEERING, P.C.

**SURVEYORS-ENGINEERS
GEODESISTS-MAPPING SCIENTISTS**
Dixon: 815-288-6231 / Fax 815-288-6277 Detroit: 248-465-9634 / Fax 248-465-9635
Chicago: 773-444-0800 / Fax 773-444-0808 Aurora: 603-897-4105 / Fax 630-897-4121
Illinois Professional Design Firm No. 184-003192